



- LEGEND**
- General**
- Site Boundary
 - - - Precinct & Lot Boundary
- Preparation + Groundworks**
- Proposed Contour Line
 - - - Existing Contour Line
 - + RL 580.0 Proposed Finished Level
 - + FL 580.0 Existing Finished Level
 - [FFL 580.00] Finished Floor Level
 - ← Proposed Fall
- Walls + Edges**
- [Red Dashed] Proposed grated drain
 - [Grey Line] Existing Brick Wall
 - [Grey Line] Existing Concrete Wall
 - [Grey Line] Insitu Concrete Edge
 - [Brown Line] Blonde Brick Wall
 - [Red Line] Steel Edge / Wall
 - [Dark Green Line] Gabion Wall
 - [Red Line] Red Brick Wall
 - [Grey Line] Proposed Concrete Wall
- Pavements**
- [Grey] Asphaltic Concrete
 - [Brown] Exposed Aggregate Concrete
 - [Red Brick] Red Brick (stack bond)
 - [Red Brick] Red Brick (Stitch Inlay)
 - [Brown] Decomposed Granite
 - [Dark Brown] Crushed Red Bricks
 - [Light Grey] Insitu Concrete - Broom Finish
 - [Red Line] Corten Steel Paving Inlay
- Architecture and Site Structures**
- [Grey Box] Heritage Building / Chimney Stack
 - [White Box] Proposed Building
 - [Grey Box] Architecture Catwalk
 - [Blue Dashed] Structure Below
- Rails + Fencing**
- Fence
 - [Triangle] Access gate
 - Balustrade
- Water Elements**
- [Blue Box] Water Feature Concourse
 - [Blue Box] Reflection Pond
 - [Blue Box] Swimming Pool
 - [Blue Box] Pond
 - [Green Box] Sediment Basin
 - [Green Box] Wetland
- Furniture + Fittings**
- [Circle] Proposed Seating
 - [Circle] Proposed Bollards
 - [Square] Proposed Table Set
 - [Square] Proposed Long Table Set
 - [Square] Proposed Glass Panel Over Flue
 - [Red Brick] Red Brick Stacks
 - [Red Brick] Proposed Bick Racks
- Planting**
- [Green] Lawn
 - [Green] Native Grass Mix 01 - Groundcover
 - [Green] Native Grass Mix 02 - Medium & Tall
 - [Green] WSUD Planting
 - [Green] Garden Mix 01
 - [Green] Garden Mix 02
 - [Green] Garden Mix 03
 - [Green] Garden Mix 04
 - [Green] Garden Mix 05
 - [Green] Vegetable Gardens
- Trees**
- [Green Circle] Proposed Tree
 - [White Circle] Existing Tree to Retain
 - [Green Circle] Existing Tree to Retain
- PROGRAMME**
- 01 - Inlet Pool
 - 02 - Shallow Marsh
 - 03 - Deep Marsh
 - 04 - Sediment Basin
 - 05 - Picnic Table & Bench
 - 06 - Sediment Drying Area
 - 07 - Sediment Maintenance Access



© Copyright McGregor Coxall
 AUS ACN 082 334 290
 UK 10199853
 PRC ID NO. 06000002201607080008
 Sydney Melbourne Shenzhen Bristol
 www.mcgregorcoxall.com

Client
 DOMA GROUP

Project Team
 SJB Architects
 Sixdegrees
 CUMULUS
 Sellick Consultants


Project Name
 YARRALUMLA BRICKWORKS

Project No.
 0619SYD

Address
 Yarralumla ACT 2600

Key Plan

Rev	Revision Description	By / Checked	Date
G	FOR DA	HT/AD	18/07/2023
H	FOR SHE	HT/AD	18/07/2023
I	Revised DA	HT/AD	21/07/2023
J	Revised DA	HT/AD	24/07/2023

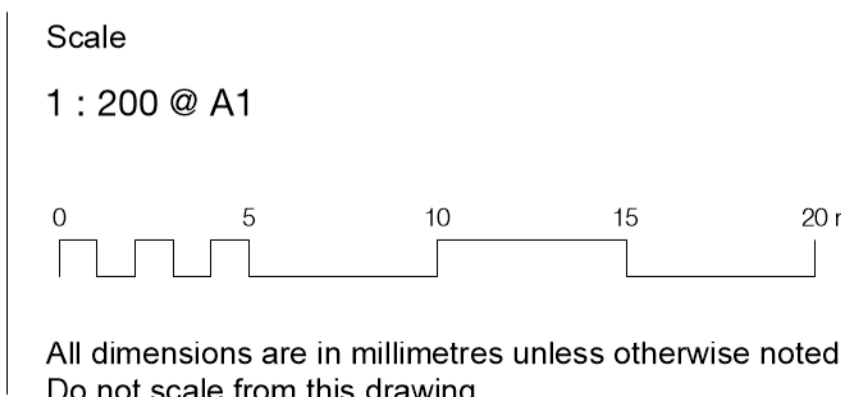

Phase
 Schematic Design

Sheet Title
 Quarry Pakrlands Plan 04

Sheet No.
 LD-DA-QURP-104

Rev
 J