



- LEGEND**
- General**
- Site Boundary
 - - - Precinct & Lot Boundary
- Preparation + Groundworks**
- Proposed Contour Line
 - - - Existing Contour Line
 - + RL 580.0 Proposed Finished Level
 - + RL 580.0 Existing Finished Level
 - [FFL 580.00] Finished Floor Level
 - ← Proposed Fall
- Walls + Edges**
- [Red dashed line] Proposed grated drain
 - [Grey line] Existing Brick Wall
 - [Grey line] Existing Concrete Wall
 - [Grey line] Insitu Concrete Edge
 - [Brown line] Blonde Brick Wall
 - [Red line] Steel Edge / Wall
 - [Dark grey line] Gabion Wall
 - [Red line] Red Brick Wall
 - [Grey line] Proposed Concrete Wall
- Pavements**
- [Dark grey] Asphaltic Concrete
 - [Light grey] Exposed Aggregate Concrete
 - [Red brick pattern] Red Brick (stack bond)
 - [Red brick pattern] Red Brick (Stitch Inlay)
 - [Brown brick pattern] Decomposed Granite
 - [Dark brown brick pattern] Crushed Red Bricks
 - [Light grey] Insitu Concrete - Broom Finish
 - [Red brick pattern] Corten Steel Paving Inlay
- Architecture and Site Structures**
- [Grey rectangle] Heritage Building / Chimney Stack
 - [White rectangle] Proposed Building
 - [Grey rectangle] Architecture Catwalk
 - [Blue dashed line] Structure Below
- Rails + Fencing**
- Fence
 - [Triangle symbol] Access gate
 - Balustrade
- Water Elements**
- [Blue rectangle] Water Feature Concourse
 - [Blue rectangle] Reflection Pond
 - [Blue rectangle] Swimming Pool
 - [Blue rectangle] Pond
 - [Green rectangle] Sediment Basin
 - [Green rectangle] Wetland
- Furniture + Fittings**
- [Circle symbol] Proposed Seating
 - [Circle symbol] Proposed Bollards
 - [Square symbol] Proposed Table Set
 - [Square symbol] Proposed Long Table Set
 - [Square symbol] Proposed Glass Panel Over Flue
 - [Red brick pattern] Red Brick Stacks
 - [Red brick pattern] Proposed Brick Racks
- Planting**
- [Green] Lawn
 - [Green] Native Grass Mix 01 - Groundcover
 - [Green] Native Grass Mix 02 - Medium & Tall
 - [Green] WSUD Planting
 - [Green] Garden Mix 01
 - [Green] Garden Mix 02
 - [Green] Garden Mix 03
 - [Green] Garden Mix 04
 - [Green] Garden Mix 05
 - [Green] Vegetable Gardens
- Trees**
- [Green circle] Proposed Tree
 - [Green circle] Existing Tree to Retain
 - [Green circle] Existing Tree to Retain
- PROGRAMME**
- 01 - Viewing Deck
 - 02 - Waterfall Post
 - 03 - WSUD Pond
 - 04 - Brick Weir
 - 05 - Inlet Pool
 - 06 - Gabion Walls & Terraced Planting

MCGREGOR COXALL

© Copyright McGregor Coxall
 AUS ACN 082 334 290
 UK 10199853
 PRC ID NO. 06000002201607080008
 Sydney Melbourne Shenzhen Bristol
 www.mcgregorcoxall.com

Client
 DOMA GROUP

Project Team
 SJB Architects
 Sixdegrees
 CUMULUS
 Sellick Consultants

Project Name
 YARRALUMLA BRICKWORKS


Project No.
 0619SYD

Address
 Yarralumla ACT 2600

Key Plan

Issue Log

Rev	Revision Description	By / Checked	Date
G	FOR DA	HT/AD	18/07/2023
H	FOR SHE	HT/AD	18/07/2023
I	Revised DA	HT/AD	21/07/2023
J	Revised DA	HT/AD	24/07/2023

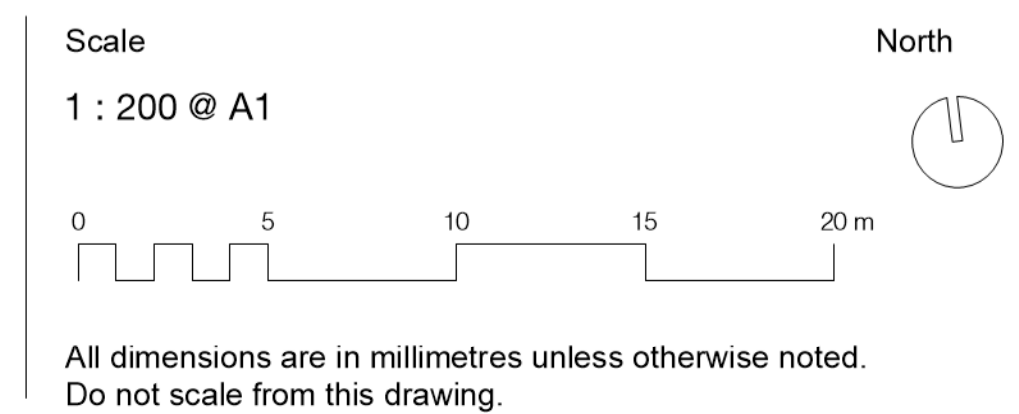

Phase
 Schematic Design

Sheet Title
 Quarry Parklands Plan 02

Sheet No.
 LD-DA-QURP-102

Rev
 J