


File Name: P:\2020\201000\_Yarralumla-Brickworks-Site-A04\_CAD\4.2\_Drawings\CIV\201000-drg-civ-al-0101.dwg

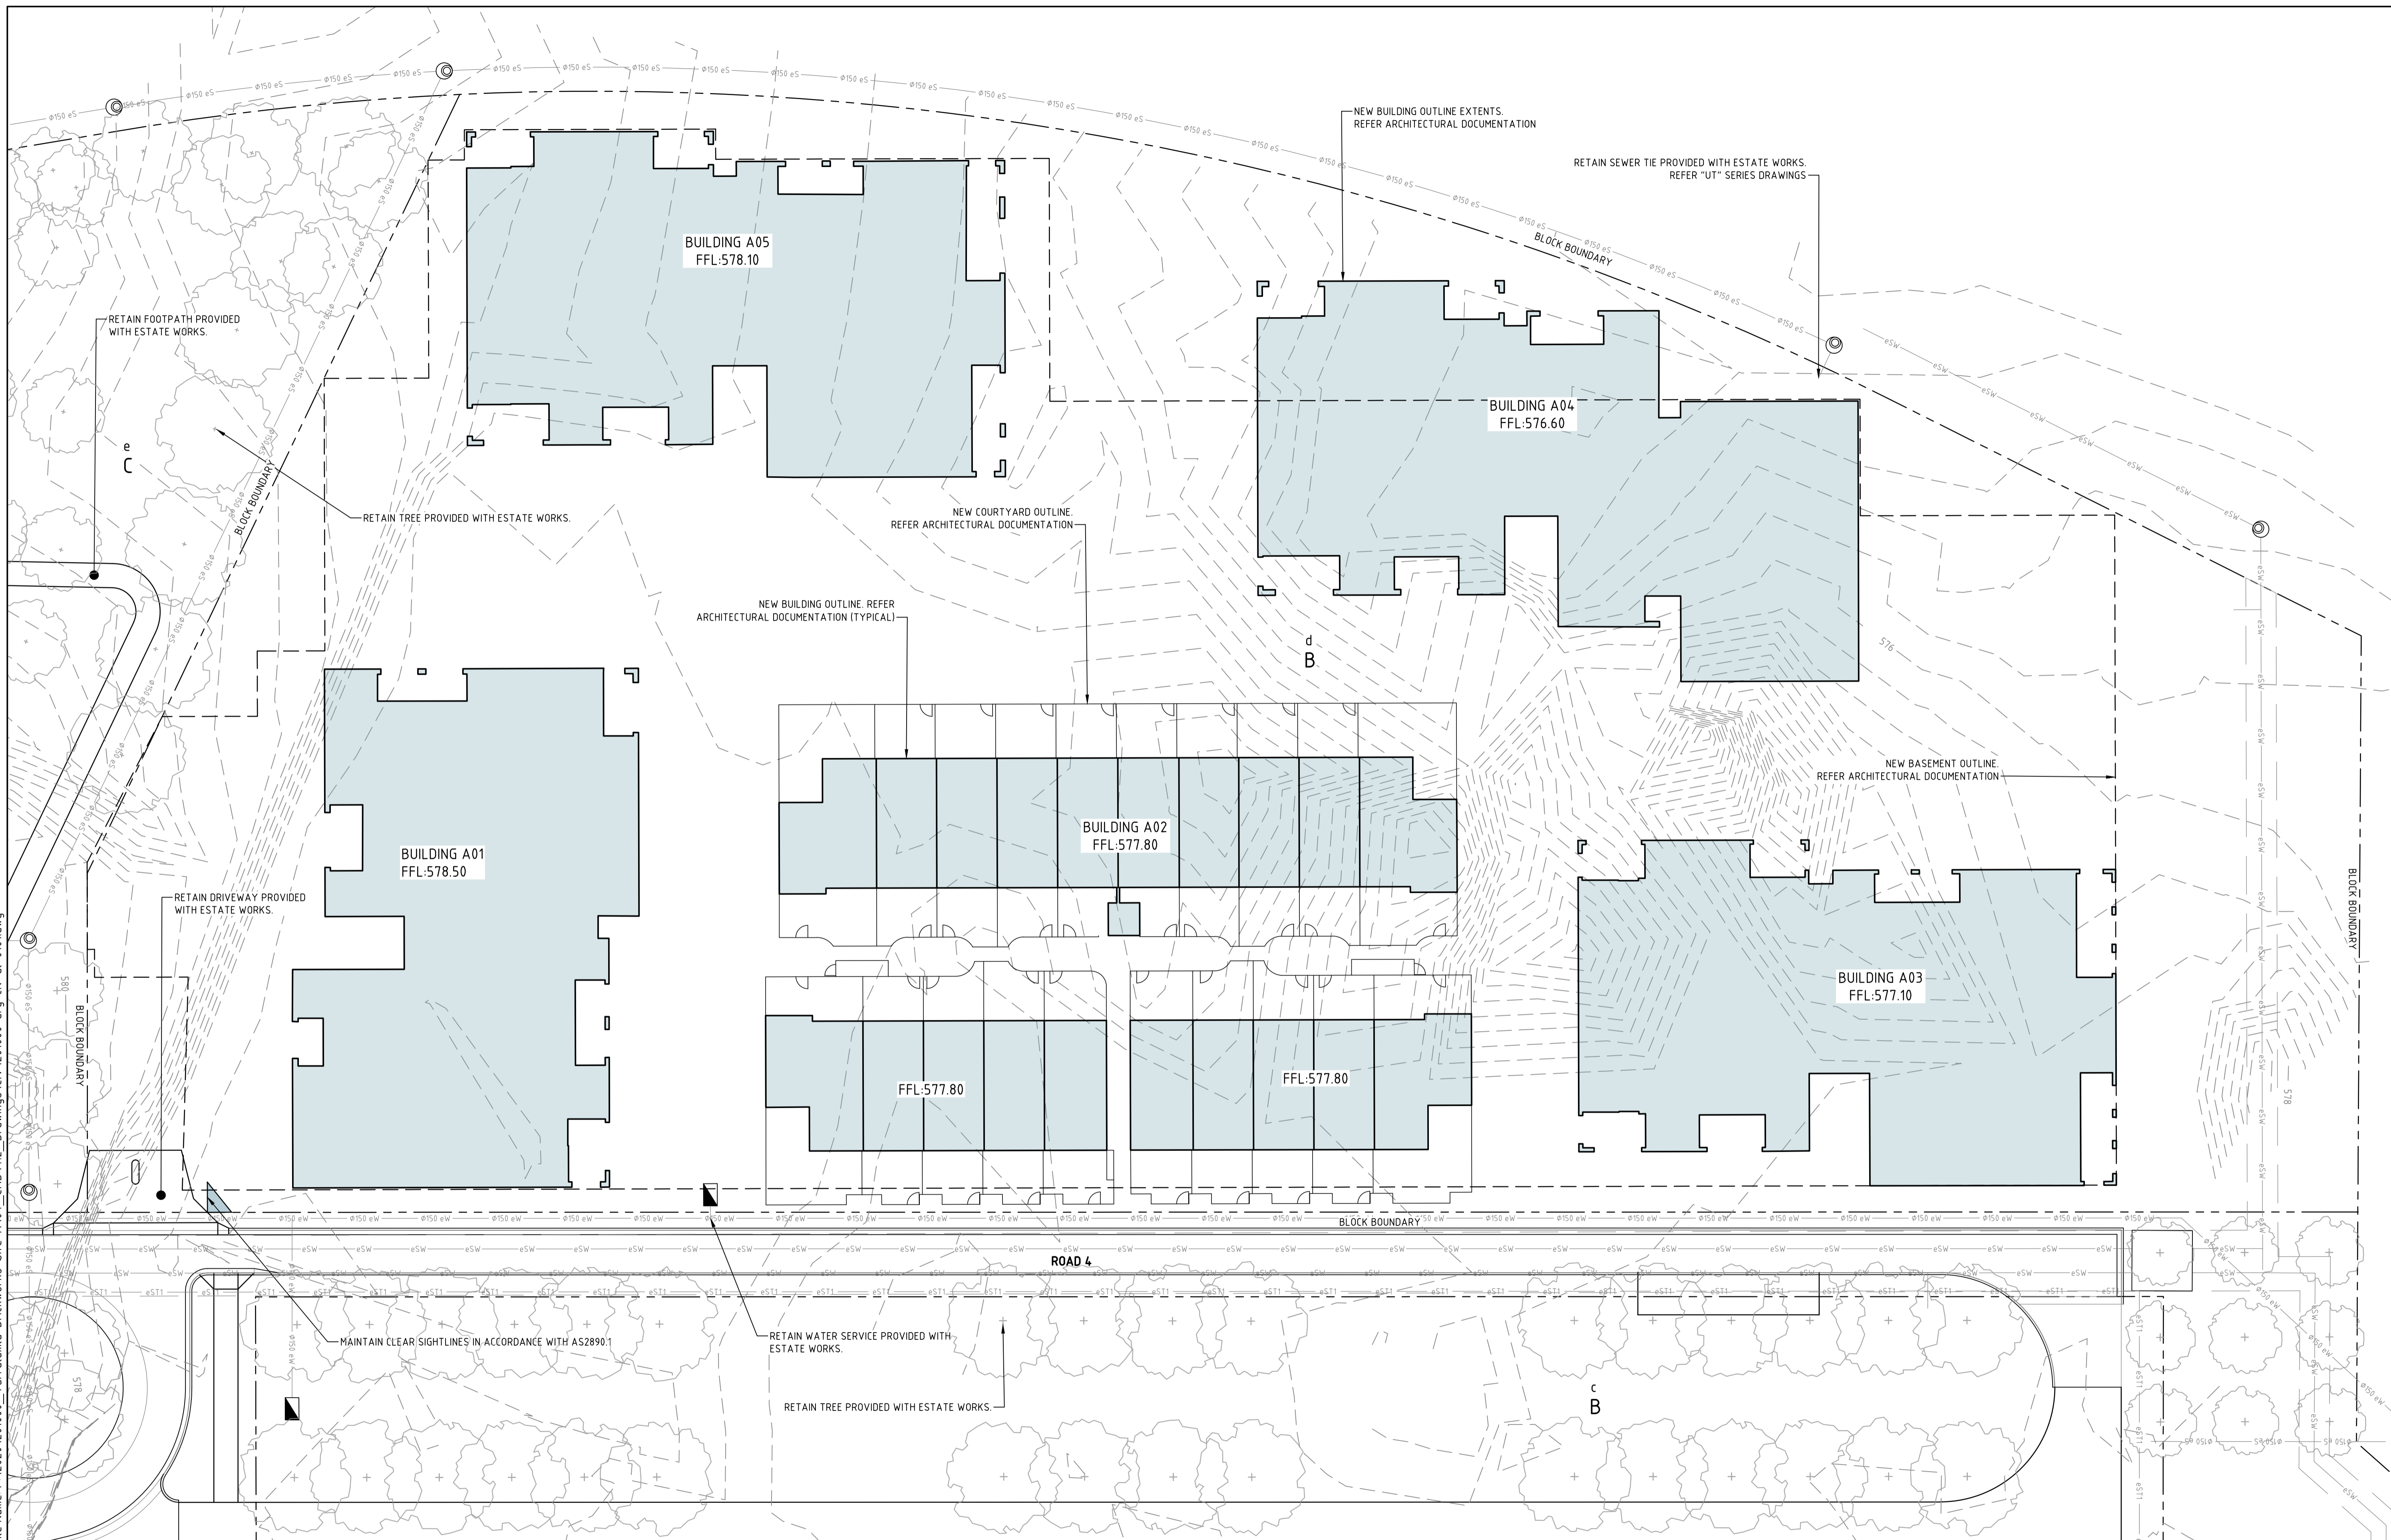

Rev	Description	Date	Drawn By
B	FOR DEVELOPMENT APPROVAL	25.09.2023	MN
A	FOR DEVELOPMENT APPROVAL	07.09.2023	MN

Scales

0 5 7.5 10 12.5m

1:250 @ A1

North

DO NOT SCALE OFF DRAWINGS. VERIFY ALL DIMENSIONS ON SITE PRIOR TO WORK.  
 COPYRIGHT: The contents and information contained in this document are copyright of Sellick Consultants, Use or copy of this document in whole or part without written permission constitutes an infringement of copyright.

sellick consultants  
canberra | sydney  
EST. 1965  
ABN 82 634 296 629

Client Logo

DOMA

Status	<b>NOT FOR CONSTRUCTION</b>		
Original Size	A1	Drawn By	MN
Date Plotted	25-Sep-23	Designed By	AE
Coordinate System	STROMLO GRID	Approved	AE
Height Datum	AHD	Approved Signature	

Project Name and Location					
YARRALUMLA BRICKWORKS-PRECINCT 1					
BLOCK d SECTION B YARRALUMLA, ACT					
Drawing Title					
GENERAL ARRANGEMENT					
PLAN					
Project Number	Type	Discipline	Sub-Discipline	Dwg No.	Rev
201000	DRG	CIV	AL	0101	B