
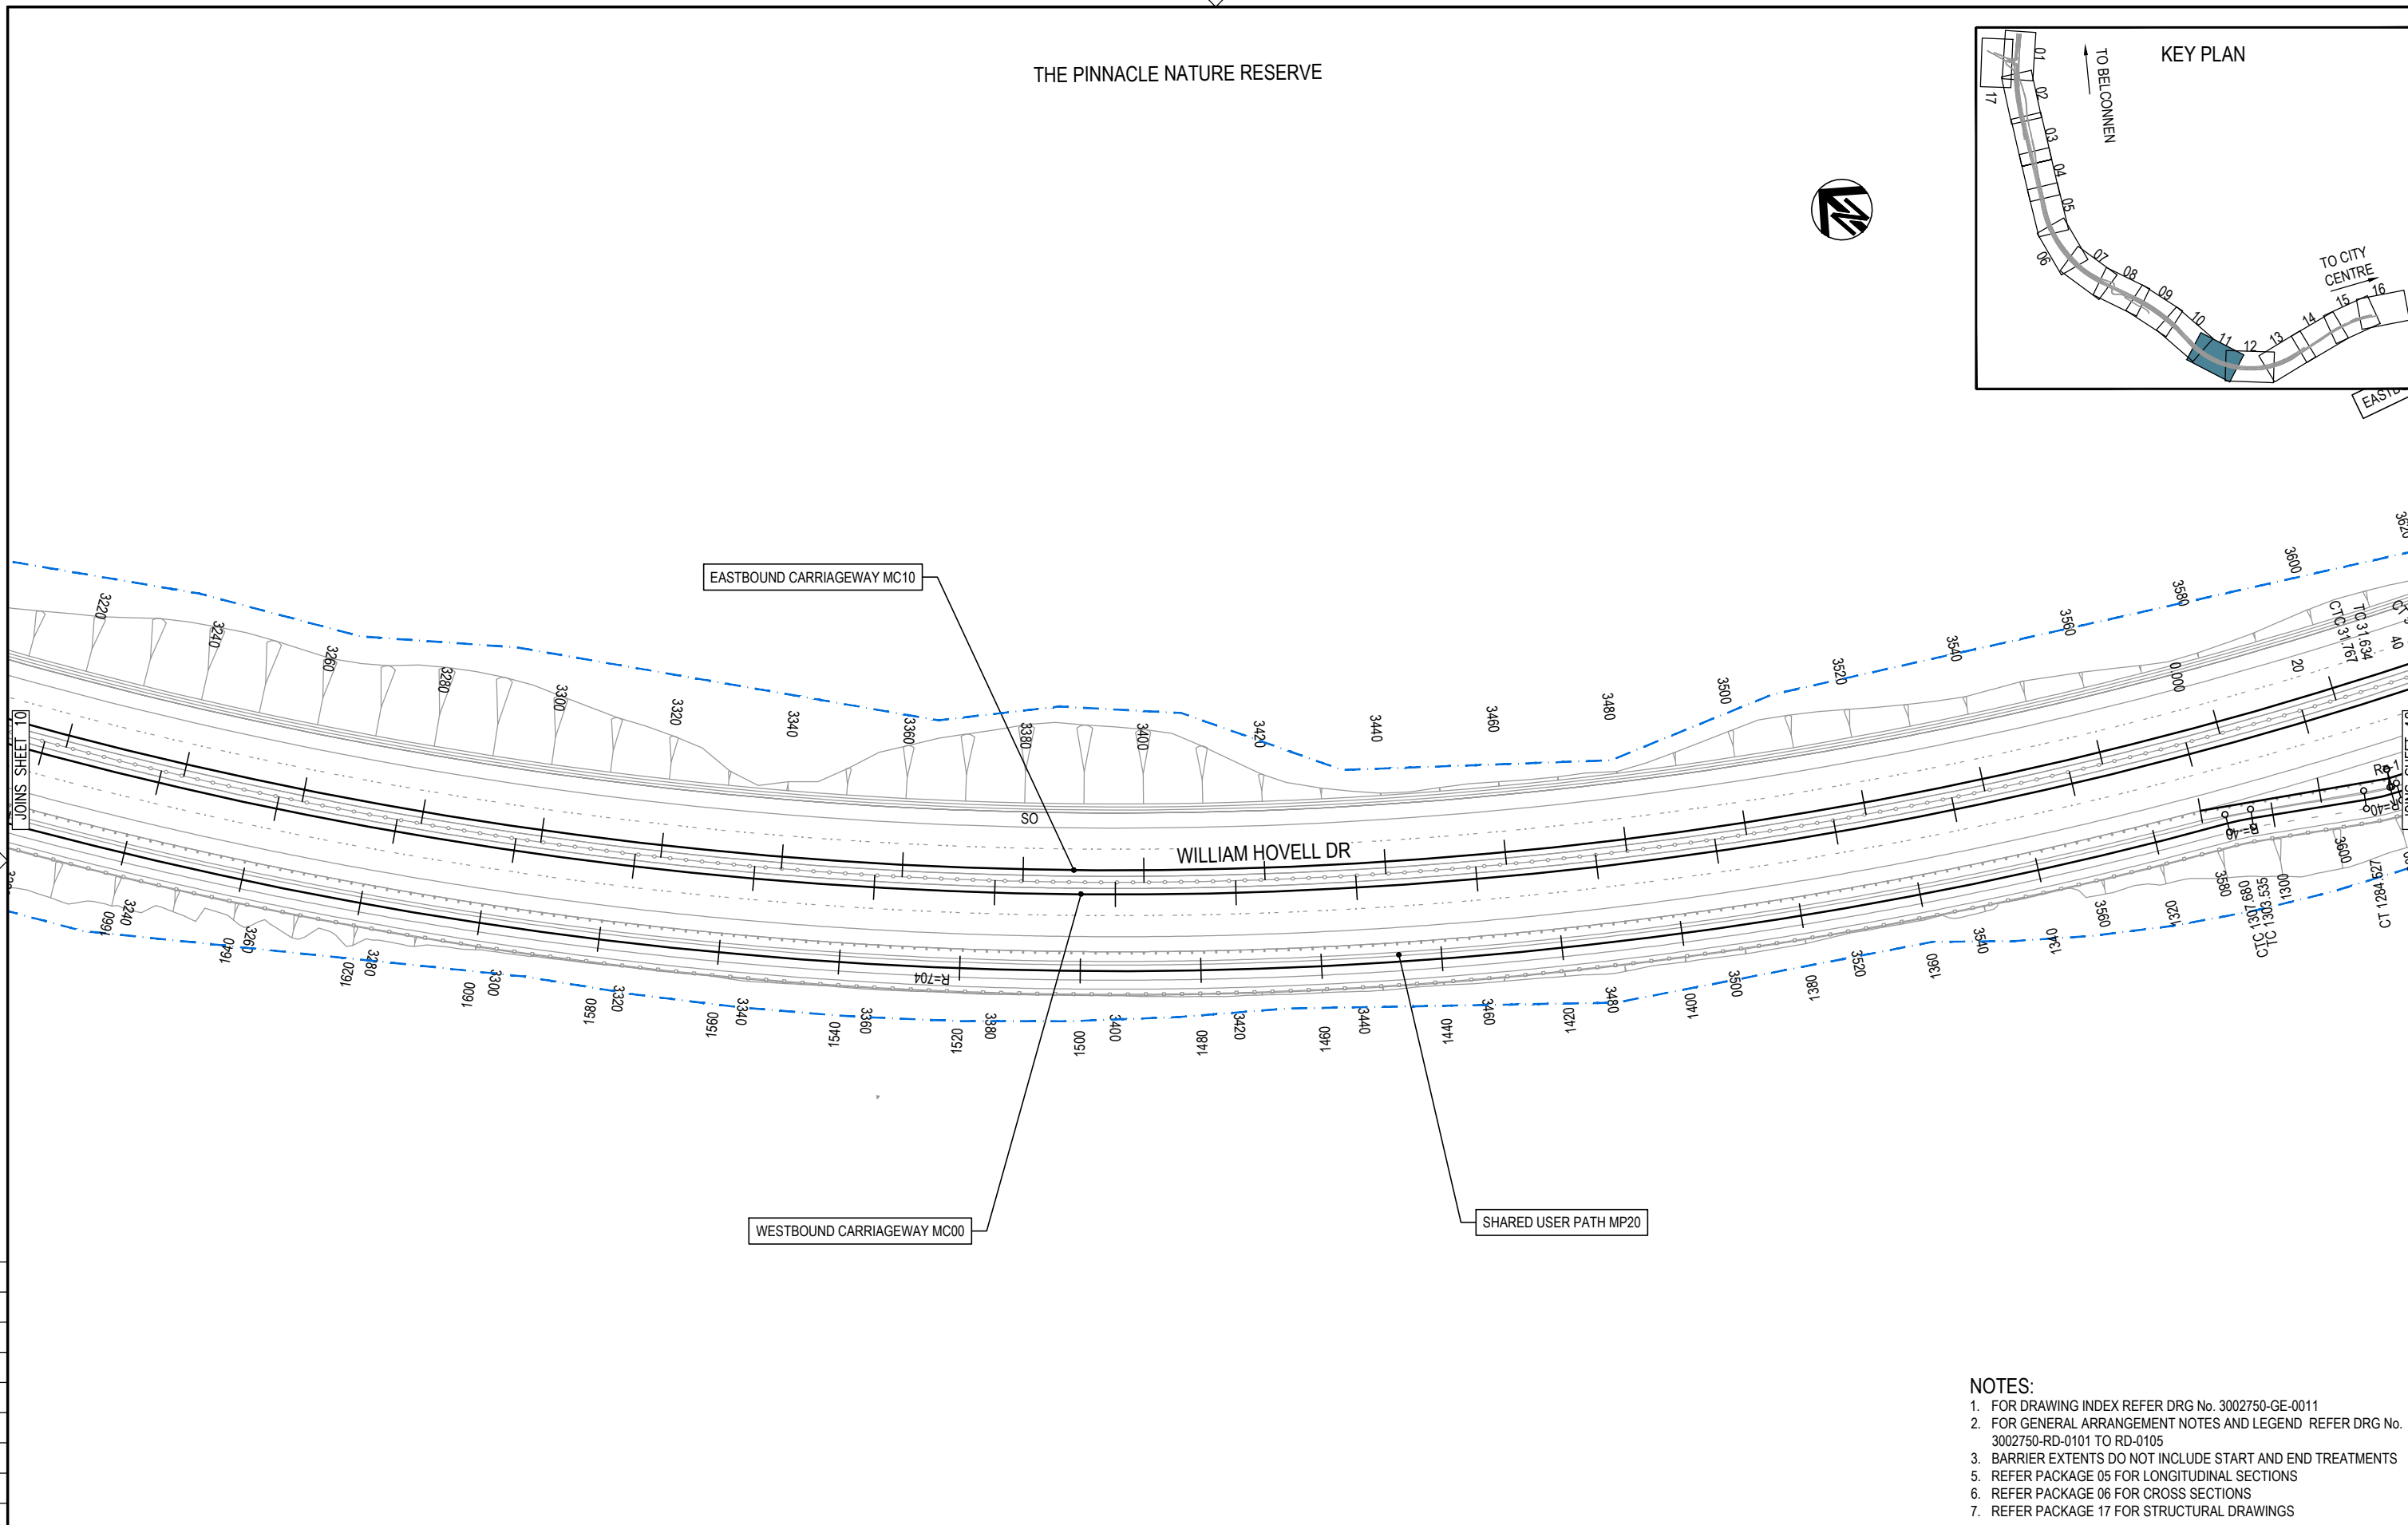


THE PINNACLE NATURE RESERVE

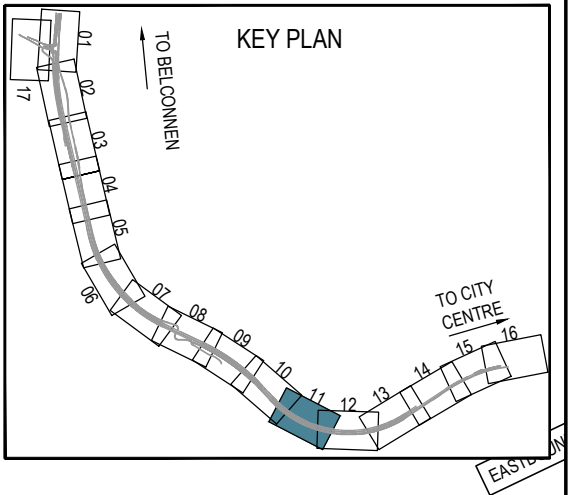

- NOTES:**
1. FOR DRAWING INDEX REFER DRG No. 3002750-GE-0011
  2. FOR GENERAL ARRANGEMENT NOTES AND LEGEND REFER DRG No. 3002750-RD-0101 TO RD-0105
  3. BARRIER EXTENTS DO NOT INCLUDE START AND END TREATMENTS
  5. REFER PACKAGE 05 FOR LONGITUDINAL SECTIONS
  6. REFER PACKAGE 06 FOR CROSS SECTIONS
  7. REFER PACKAGE 17 FOR STRUCTURAL DRAWINGS

DR

DRAWING FILE LOCATION / NAME V:\Vault\Projects\3002750\CAD\DWG\04_RD_Road_Alignment\3002750-RD-1111.dwg		PLOT DATE 23 May 2024		TIME 17:26:13	
EXTERNAL REFERENCE FILES		REV	DATE	AMENDMENT / REVISION DESCRIPTION	
X:\WD\FRAME_500 X:\WD\DES.CTRL_500 X:\WD\DES.PATH_500 X:\WD\SURF_500 X:\WD\W.P_500 X:\WD\W.P_500 X:\WD\PA.TEXT_500 X:\WD\DES.BURY_500 X:\WD\DES.PATH_500		A	19.06.2020	PRELIMINARY SKETCH PLAN	
		B	08.10.2020	PRELIMINARY SKETCH PLAN	
		C	13.11.2020	PRELIMINARY SKETCH PLAN SUBMISSION	
		D	29.02.2024	DRAFT DOCUMENT READINESS (DR) SUBMISSION	
		E	24.05.2024	FINAL DOCUMENT READINESS (DR) SUBMISSION	
		WVR No.	APPROVAL	TITLE	NAME
		0007	DK	DRAFTER	N. BROOKE-TAYLOR
		0014	DK	DRAFTING CHECK	X. SECUBAN
		0015	DK	DESIGNER	M. WATSON
		0036	T.VN	DESIGN CHECK	L. MULYADI
		0037	T.VN	PROJECT MANAGER	K. DECANHA
				PROJECT DIRECTOR	T. VAN NIEKERK
SCALES AT A1 SIZE DRAWING		DESIGNER		CLIENT	
SCALE 1:500		Member of the Surbana Jurong Group ABN 47 065 475 149 LEVEL 9, 12 MOORE STREET CANBERRA ACT 2601 AUSTRALIA SMEC PROJECT No 3002750		Transport Canberra & City Services	
PROJECT TITLE		PROJECT / DRAWING No.		REVISION	
WILLIAM HOVELL DRIVE DUPLICATION		3002750-RD-1111		E	
ROAD ALIGNMENT PLAN SHEET 11		SCALE	PHASE		
AS SHOWN		DETAIL DESIGN			

150 mm ON ORIGINAL

A1