



Plot Date: 8-Apr-22, 9:57 AM File: H:\12121-00047516_Model\Civil3D\121-000475-D050.dwg User:Byju Mathew

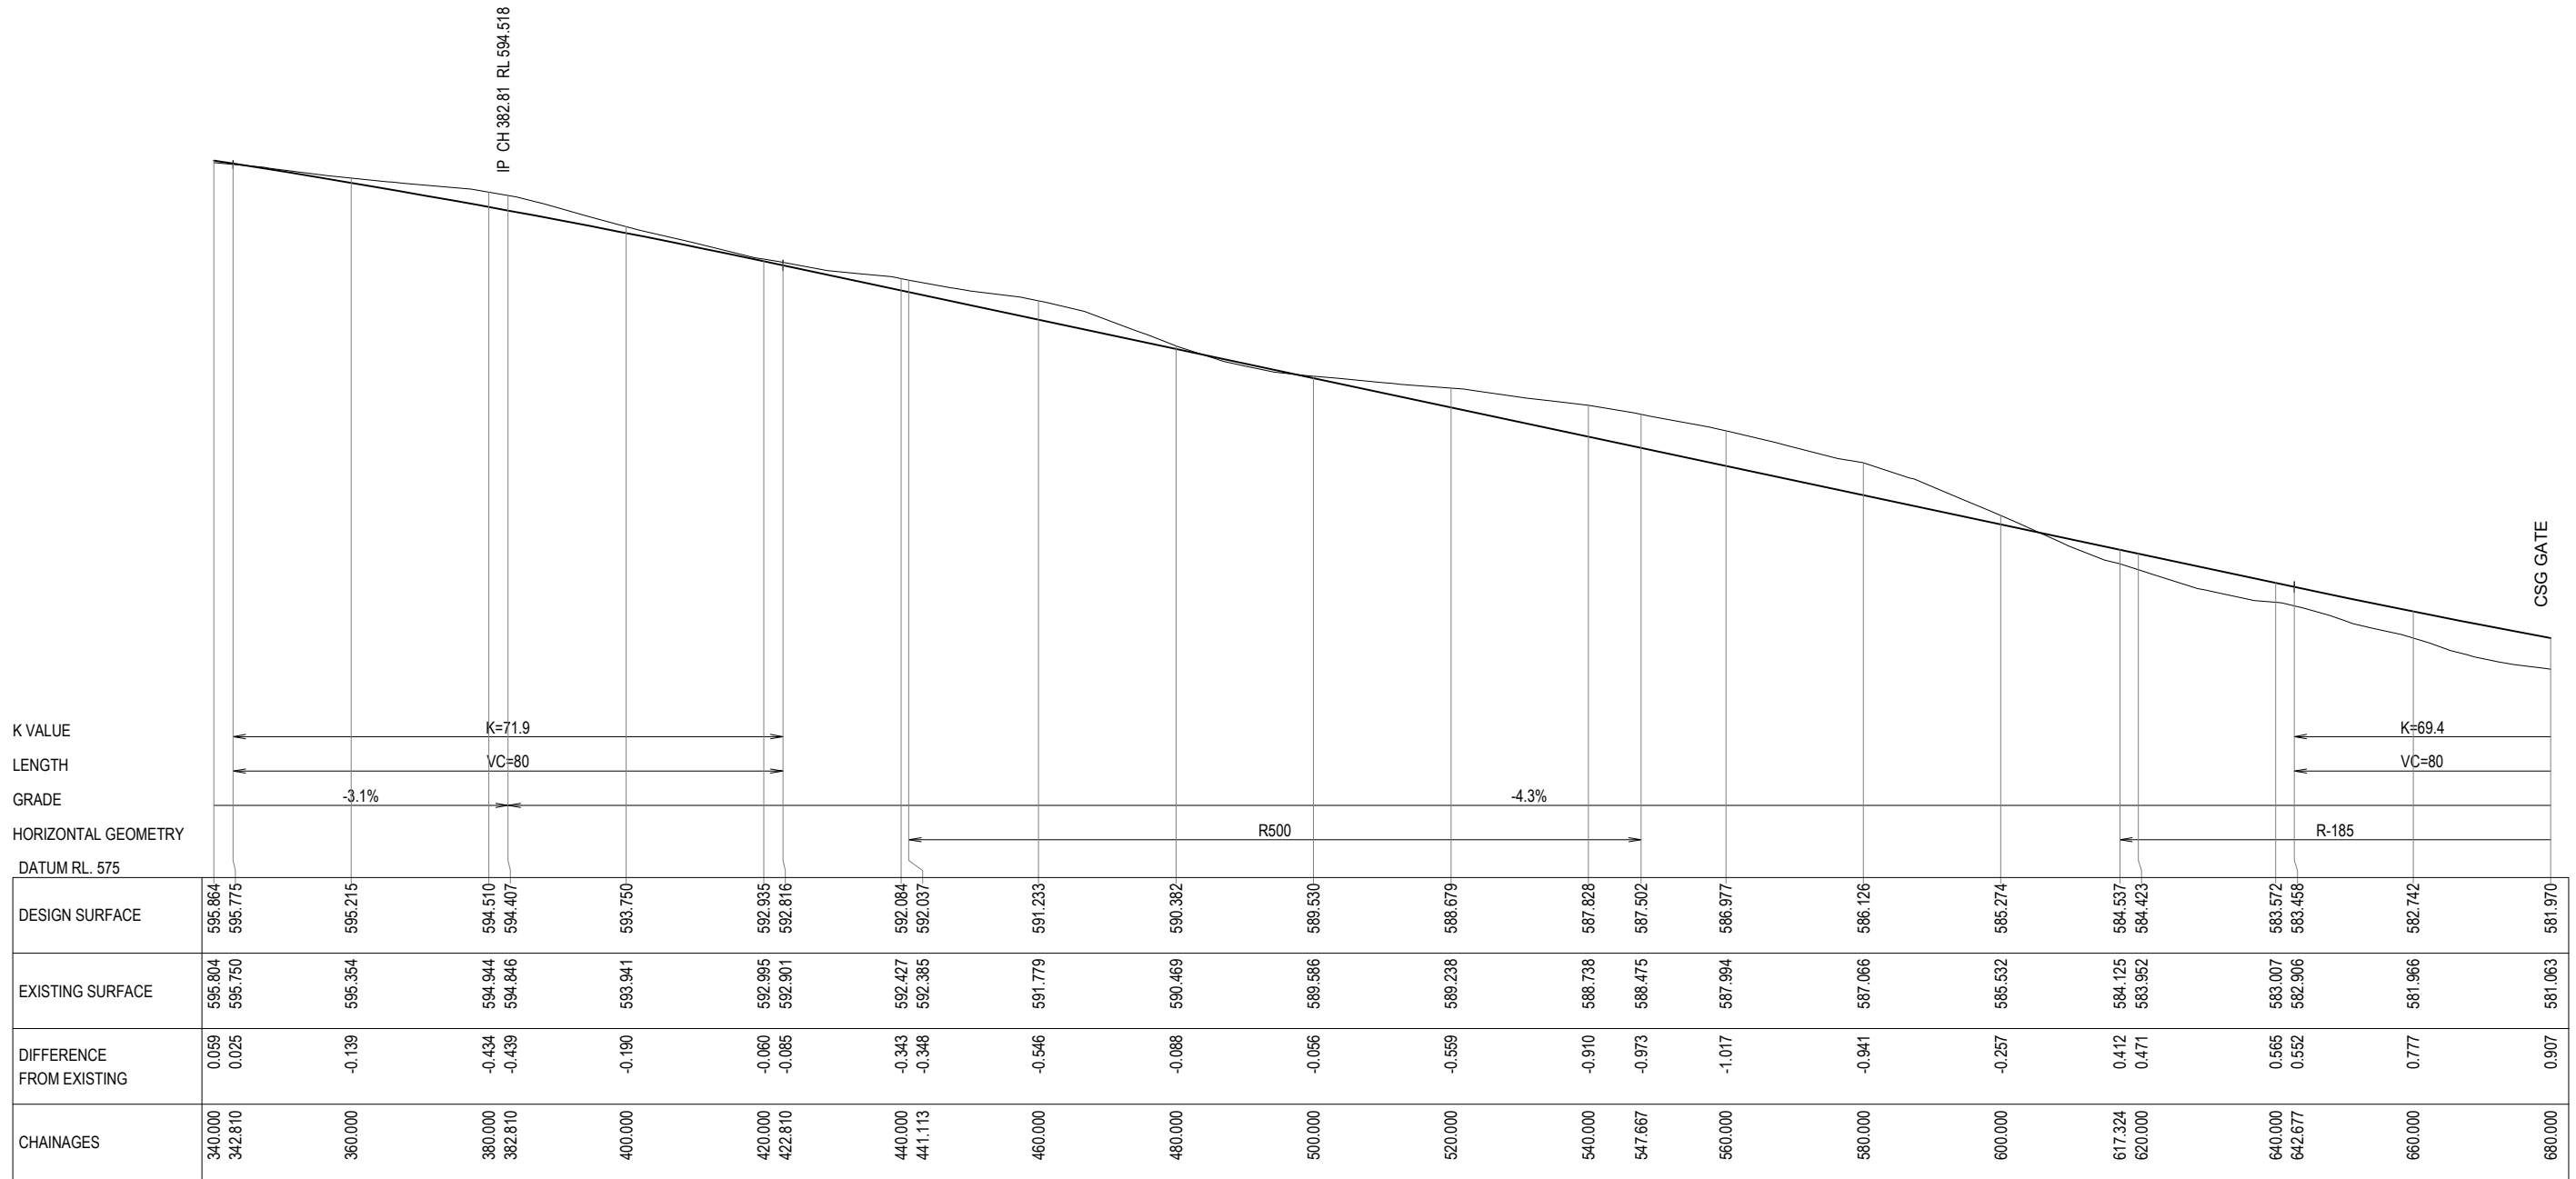

FIRST ISSUE	DESIGN	DRAWN	CHECK	APPROVED	DATE
ARM	SM				
					08/04/2022

AMENDMENT DETAILS	

--	--

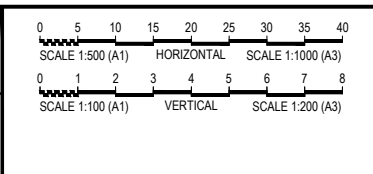

WAE No. ---

calibregroup.com

CANBERRA SAND AND GRAVEL, BLOCK 1582 BELCONNEN

DISCLAIMER
ALL DIMENSIONS TO BE CHECKED ON SITE BY CONTRACTOR PRIOR TO CONSTRUCTION. USE WRITTEN DIMENSIONS ONLY, DO NOT SCALE.

LONGITUDINAL SECTION
SHEET 2 OF 3
21-000475 D051 ---