



Plot Date: 8-Apr-22, 9:57 AM File: H:\12121-00047516_Model\Civil\3D\121-000475-D050.dwg User:Byju Mathew

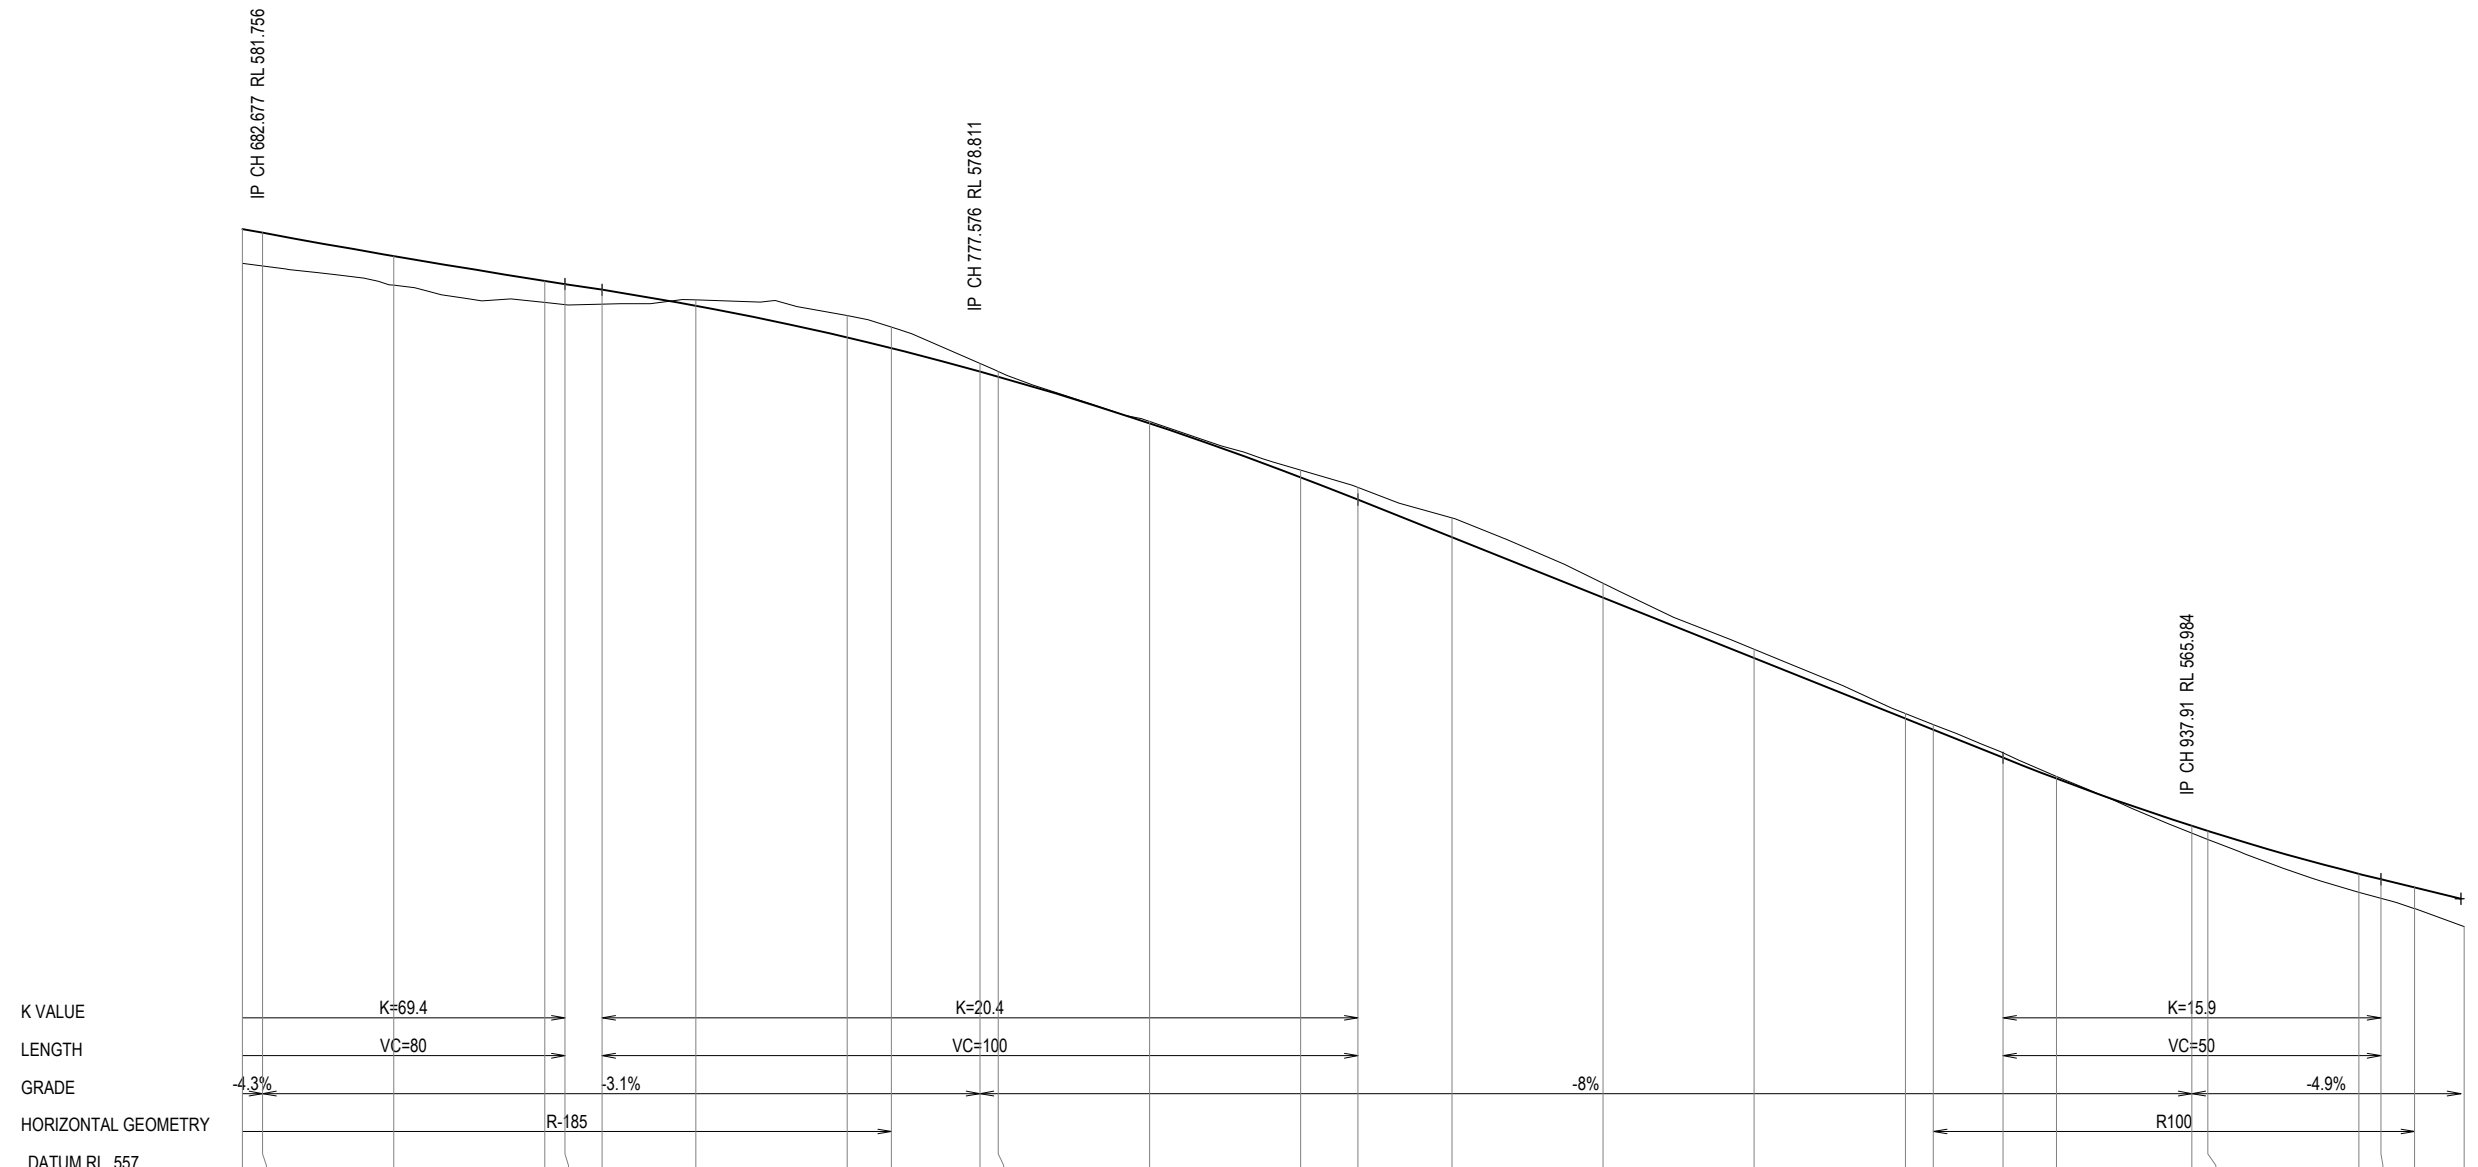

	680.000	700.000	720.000	722.677	727.576	740.000	760.000	765.866	777.576	780.000	800.000	820.000	827.576	840.000	860.000	880.000	900.000	903.705	912.910	920.000	937.910	940.000	960.000	962.910	967.382	973.930
DESIGN SURFACE	581.970	581.871	581.255	580.598	580.514	580.362	579.939	579.099	578.815	578.199	578.063	576.831	575.403	574.811	573.817	572.217	570.617	569.017	568.721	567.984	567.433	566.180	566.047	564.912	564.768	564.551
EXISTING SURFACE	581.063	580.984	580.483	580.030	579.970	579.984	580.096	579.680	579.378	578.414	578.199	576.885	575.591	575.132	574.331	572.599	570.852	569.155	568.860	568.109	567.485	566.982	566.817	564.421	564.263	563.993
DIFFERENCE FROM EXISTING	0.907	0.877	0.773	0.567	0.544	0.378	-0.157	-0.581	-0.562	-0.215	-0.137	-0.064	-0.189	-0.321	-0.514	-0.382	-0.235	-0.138	-0.139	-0.125	-0.052	0.198	0.231	0.492	0.505	0.558
CHAINAGES	680.000	682.677	700.000	720.000	722.677	727.576	740.000	760.000	765.866	777.576	780.000	800.000	820.000	827.576	840.000	860.000	880.000	900.000	903.705	912.910	920.000	937.910	940.000	960.000	962.910	967.382

FIRST ISSUE	DESIGN	DRAWN	CHECK	APPROVED	DATE
ARM	SM	AK	AK		08/04/2022

AMENDMENT DETAILS	

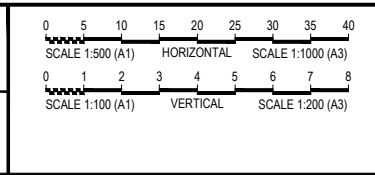

WAE No. ---

calibregroup.com

CANBERRA SAND AND GRAVEL, BLOCK 1582 BELCONNEN

DISCLAIMER
ALL DIMENSIONS TO BE CHECKED ON SITE BY CONTRACTOR PRIOR TO CONSTRUCTION. USE WRITTEN DIMENSIONS ONLY, DO NOT SCALE.

LONGITUDINAL SECTION

SHEET 3 OF 3

21-000475 D052 ---