

REVISION	ISSUE	CHECKED	DATE
----------	-------	---------	------

DRAWING LEGEND:

FI - FOR INFORMATION
SK - SCHEMATIC DESIGN
TP - TOWN PLANNING
DD - DESIGN DEVELOPMENT
TI - TENDER ISSUE
MK - MARKETING
BP - BUILDING PERMIT
IFC - ISSUE FOR CONSTRUCTION

ISSUE FOR DA SUBMISSION

This drawing is copyright and confidential apart from any fair dealings as permitted under the copyright. No part may be reproduced by any persons without written permission of Kaveeris Urban Design, and is not to be used in any manner prejudicial to the interest of that company. This drawing and attached sheets remain the property of Kaveeris Urban Design, unless otherwise specified. All dimensions are in millimeters and all drawing content must be verified on site prior to any work. In the event that there are any errors or discrepancies in the drawings the constructor must contact our office prior to commencement of works.

TITLE:
GA ROOF
ADDRESS:
17-21 UNIVERSITY AVENUE, CANBERRA, ACT
CLIENT:
BULUM GROUP

PROJECT NO.
19-007

DRAWN:
SY


REV:

SCALE:
1 : 200@A1



SHEET NO.
DA03.10

MARCUS CLARKE STREET

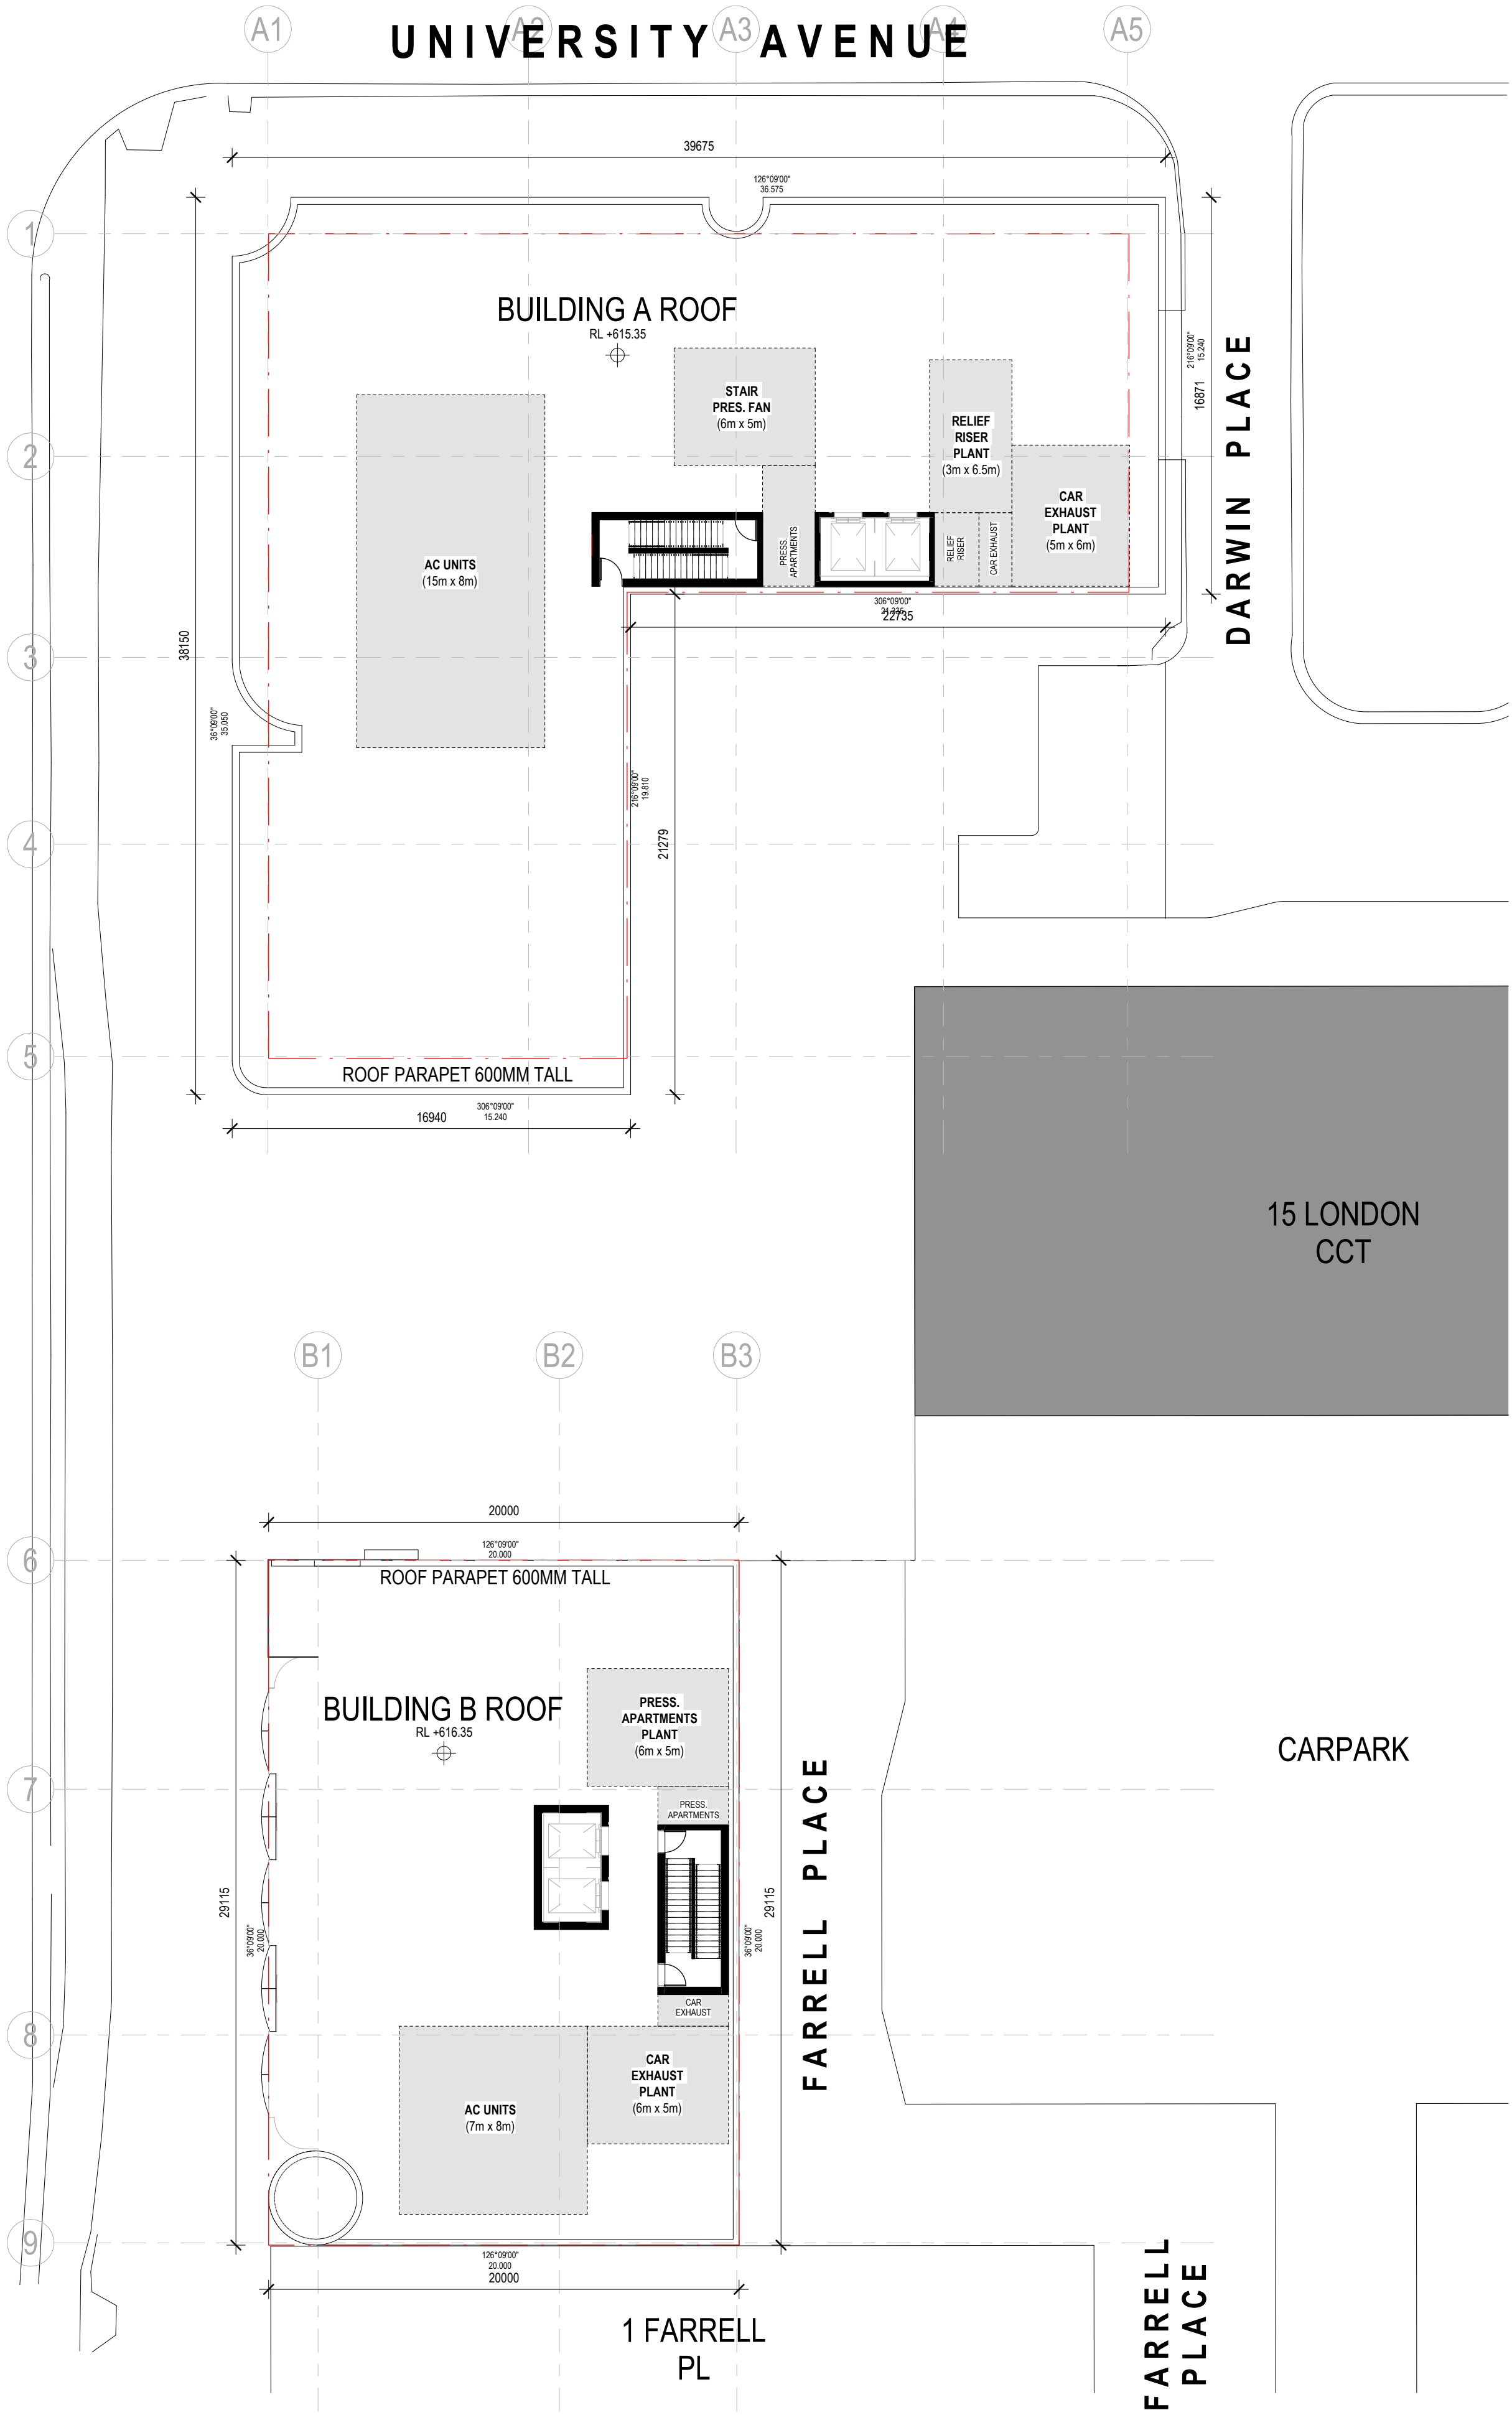

1 TP_ALL BUILDINGS_ROOF
1 : 200