

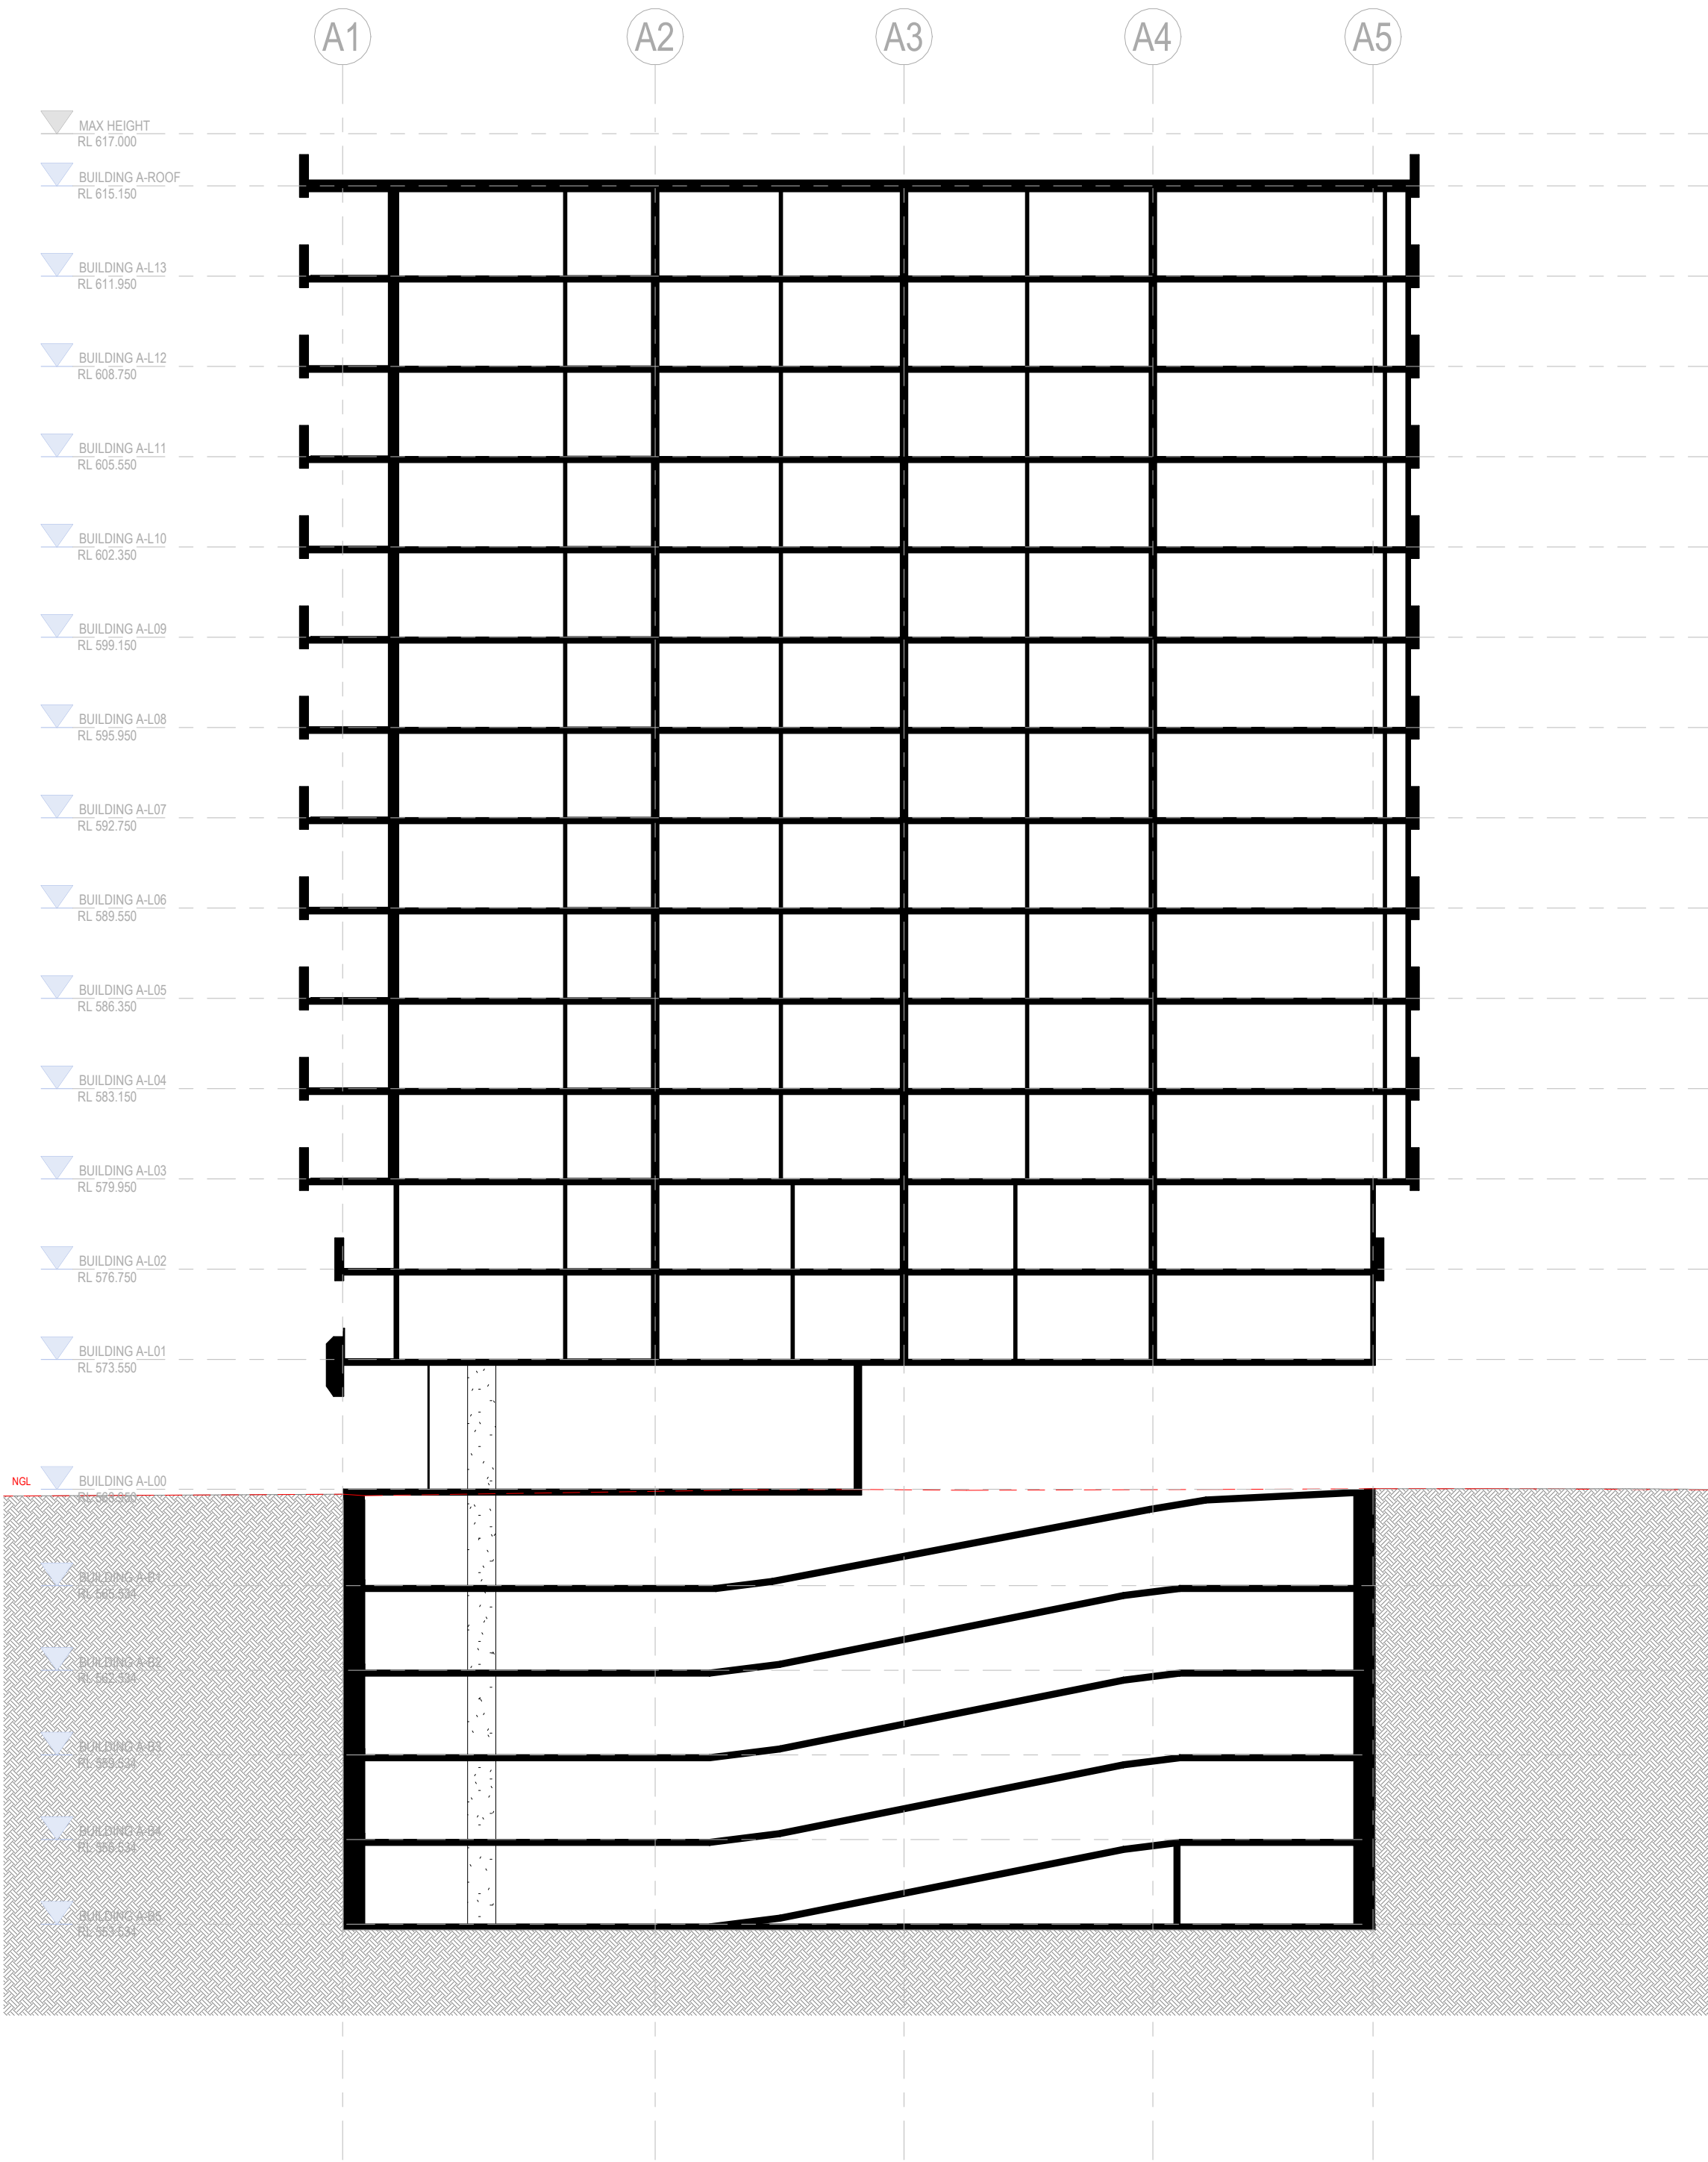


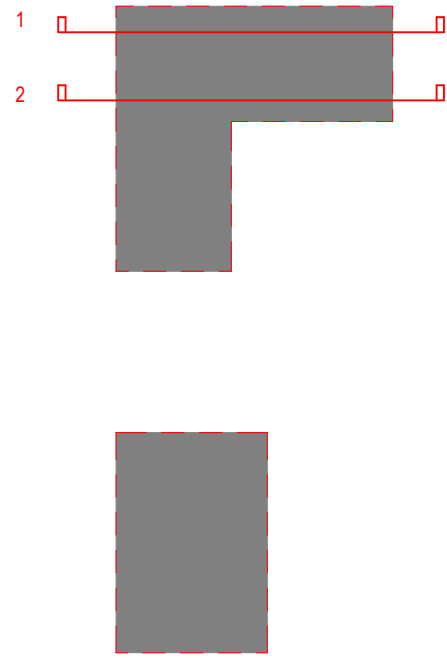

1 BUILDING A SHORT SECTION 1  
1 : 200

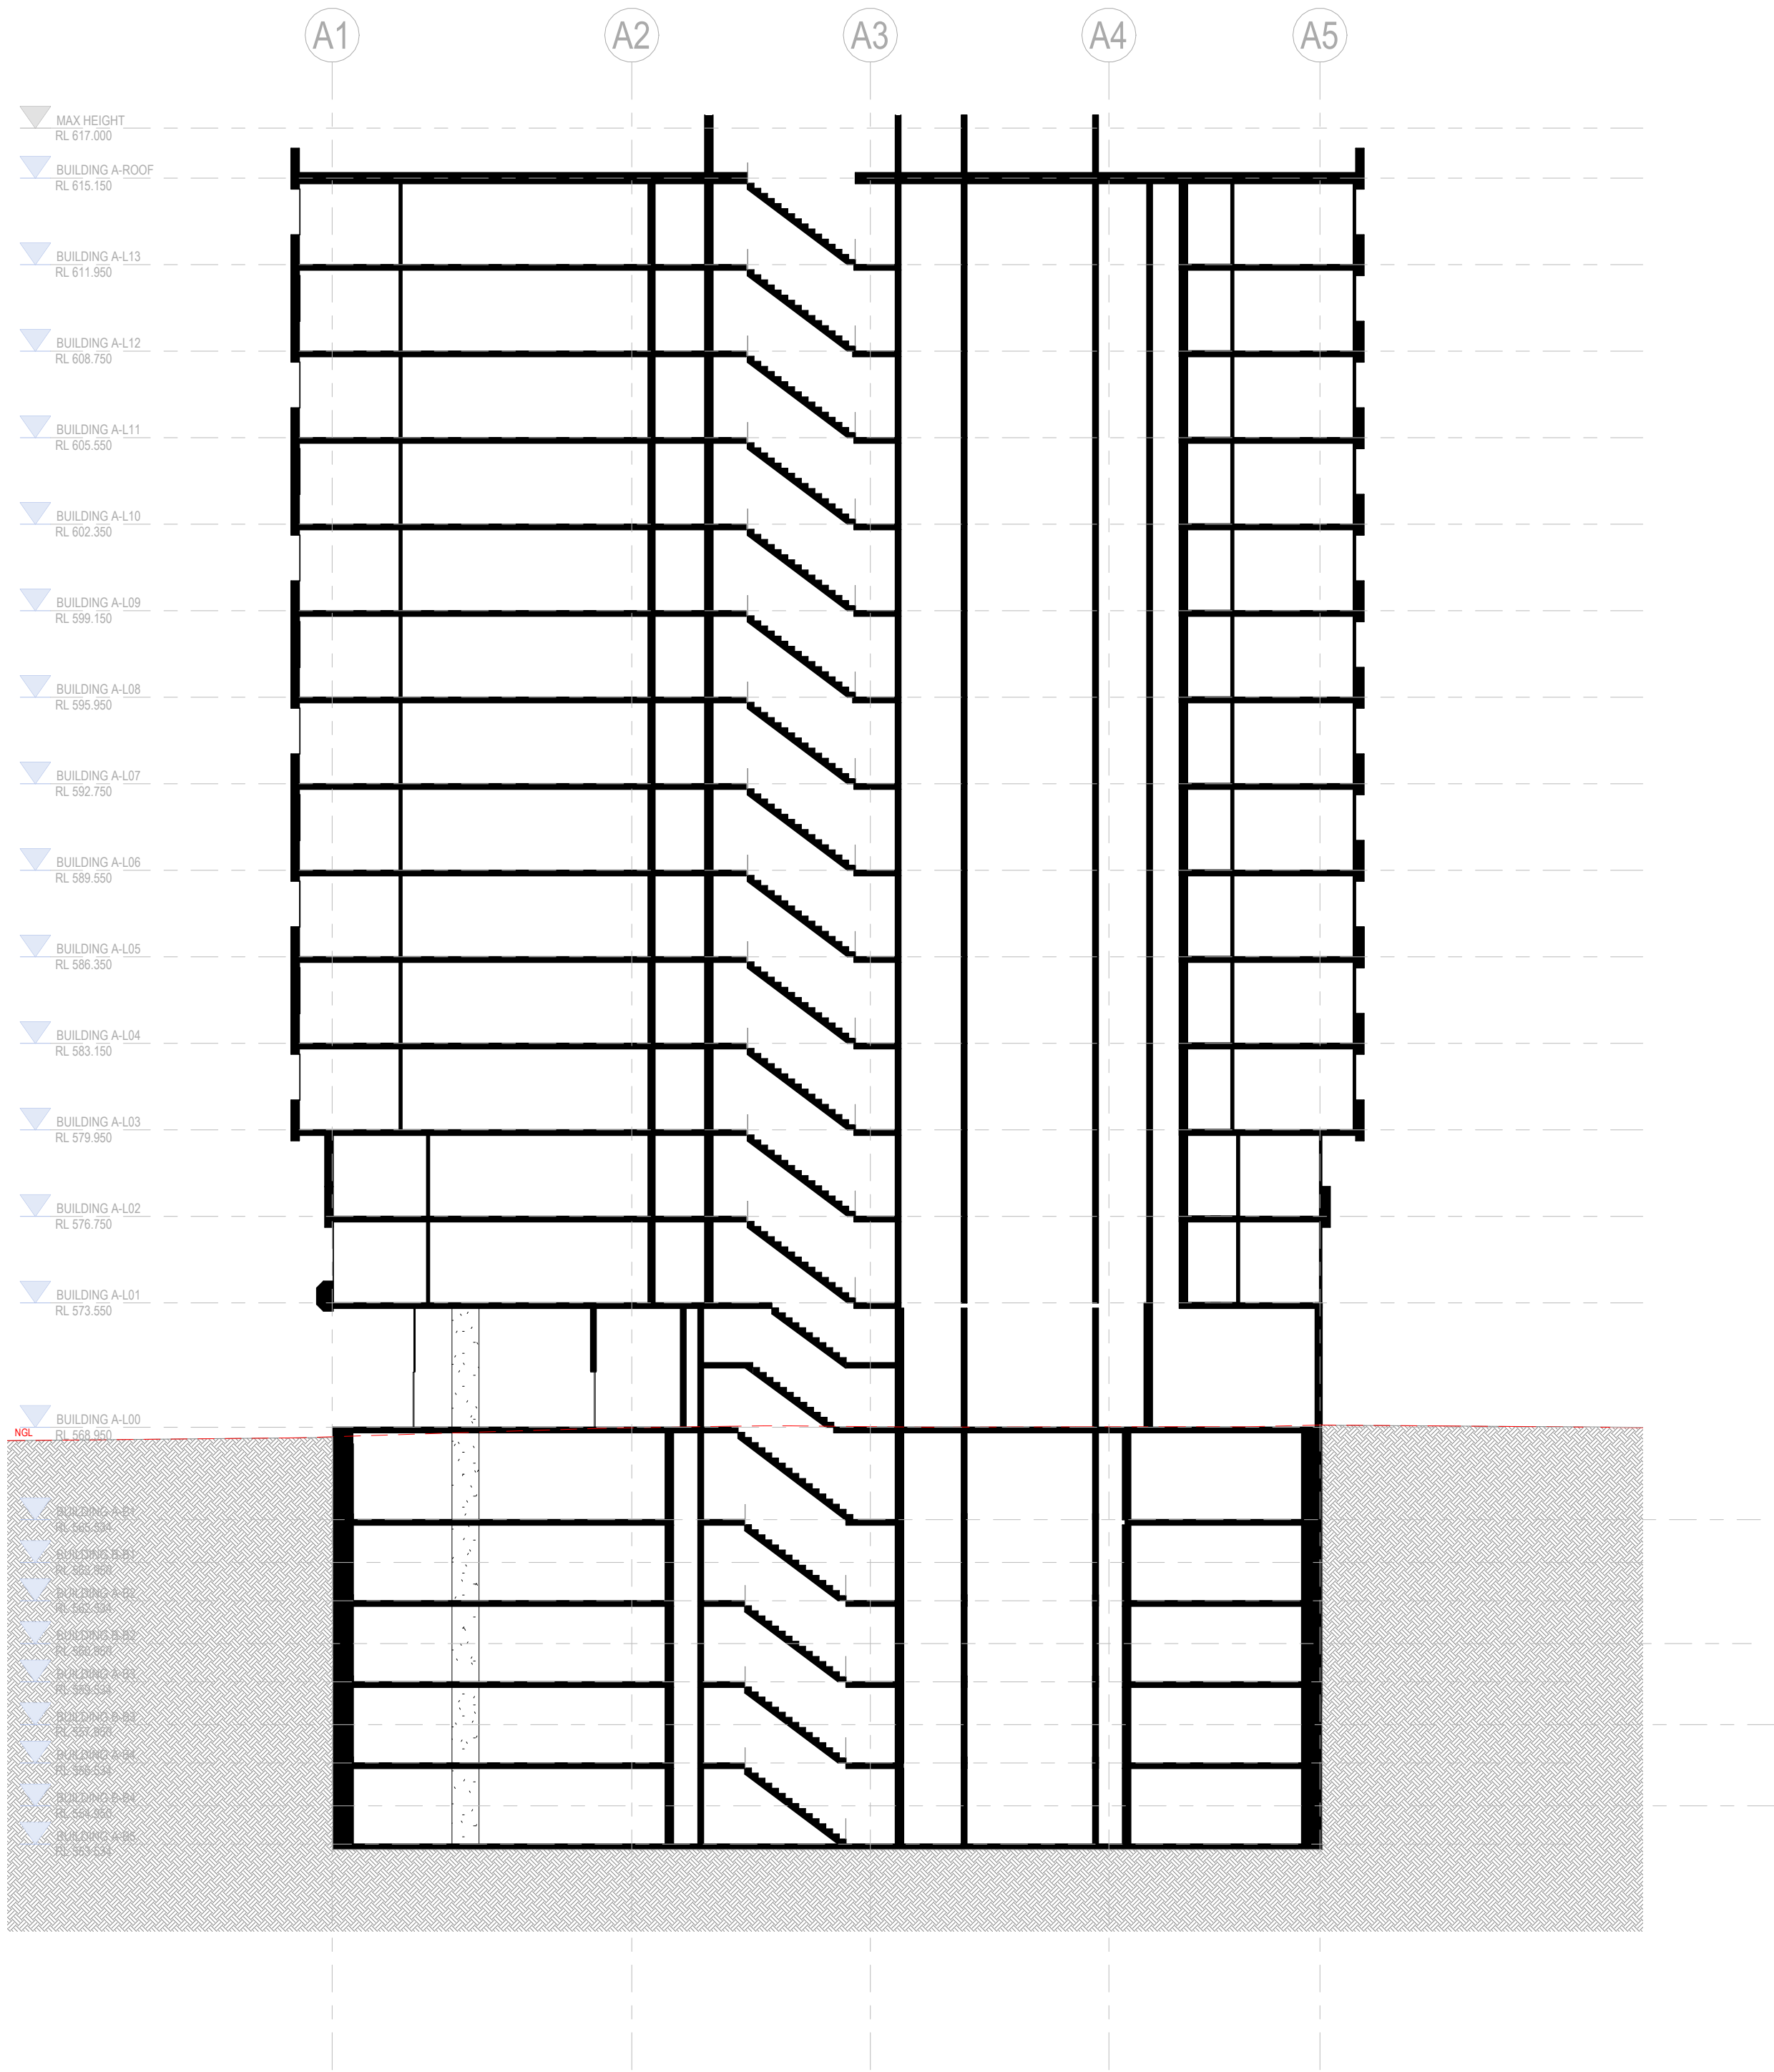

2 BUILDING A SHORT SECTION 2  
1 : 200