
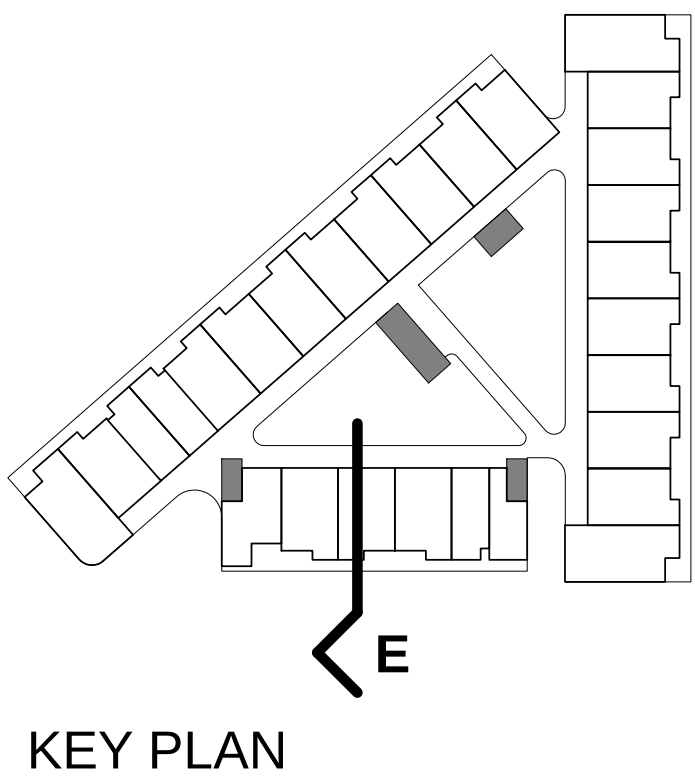


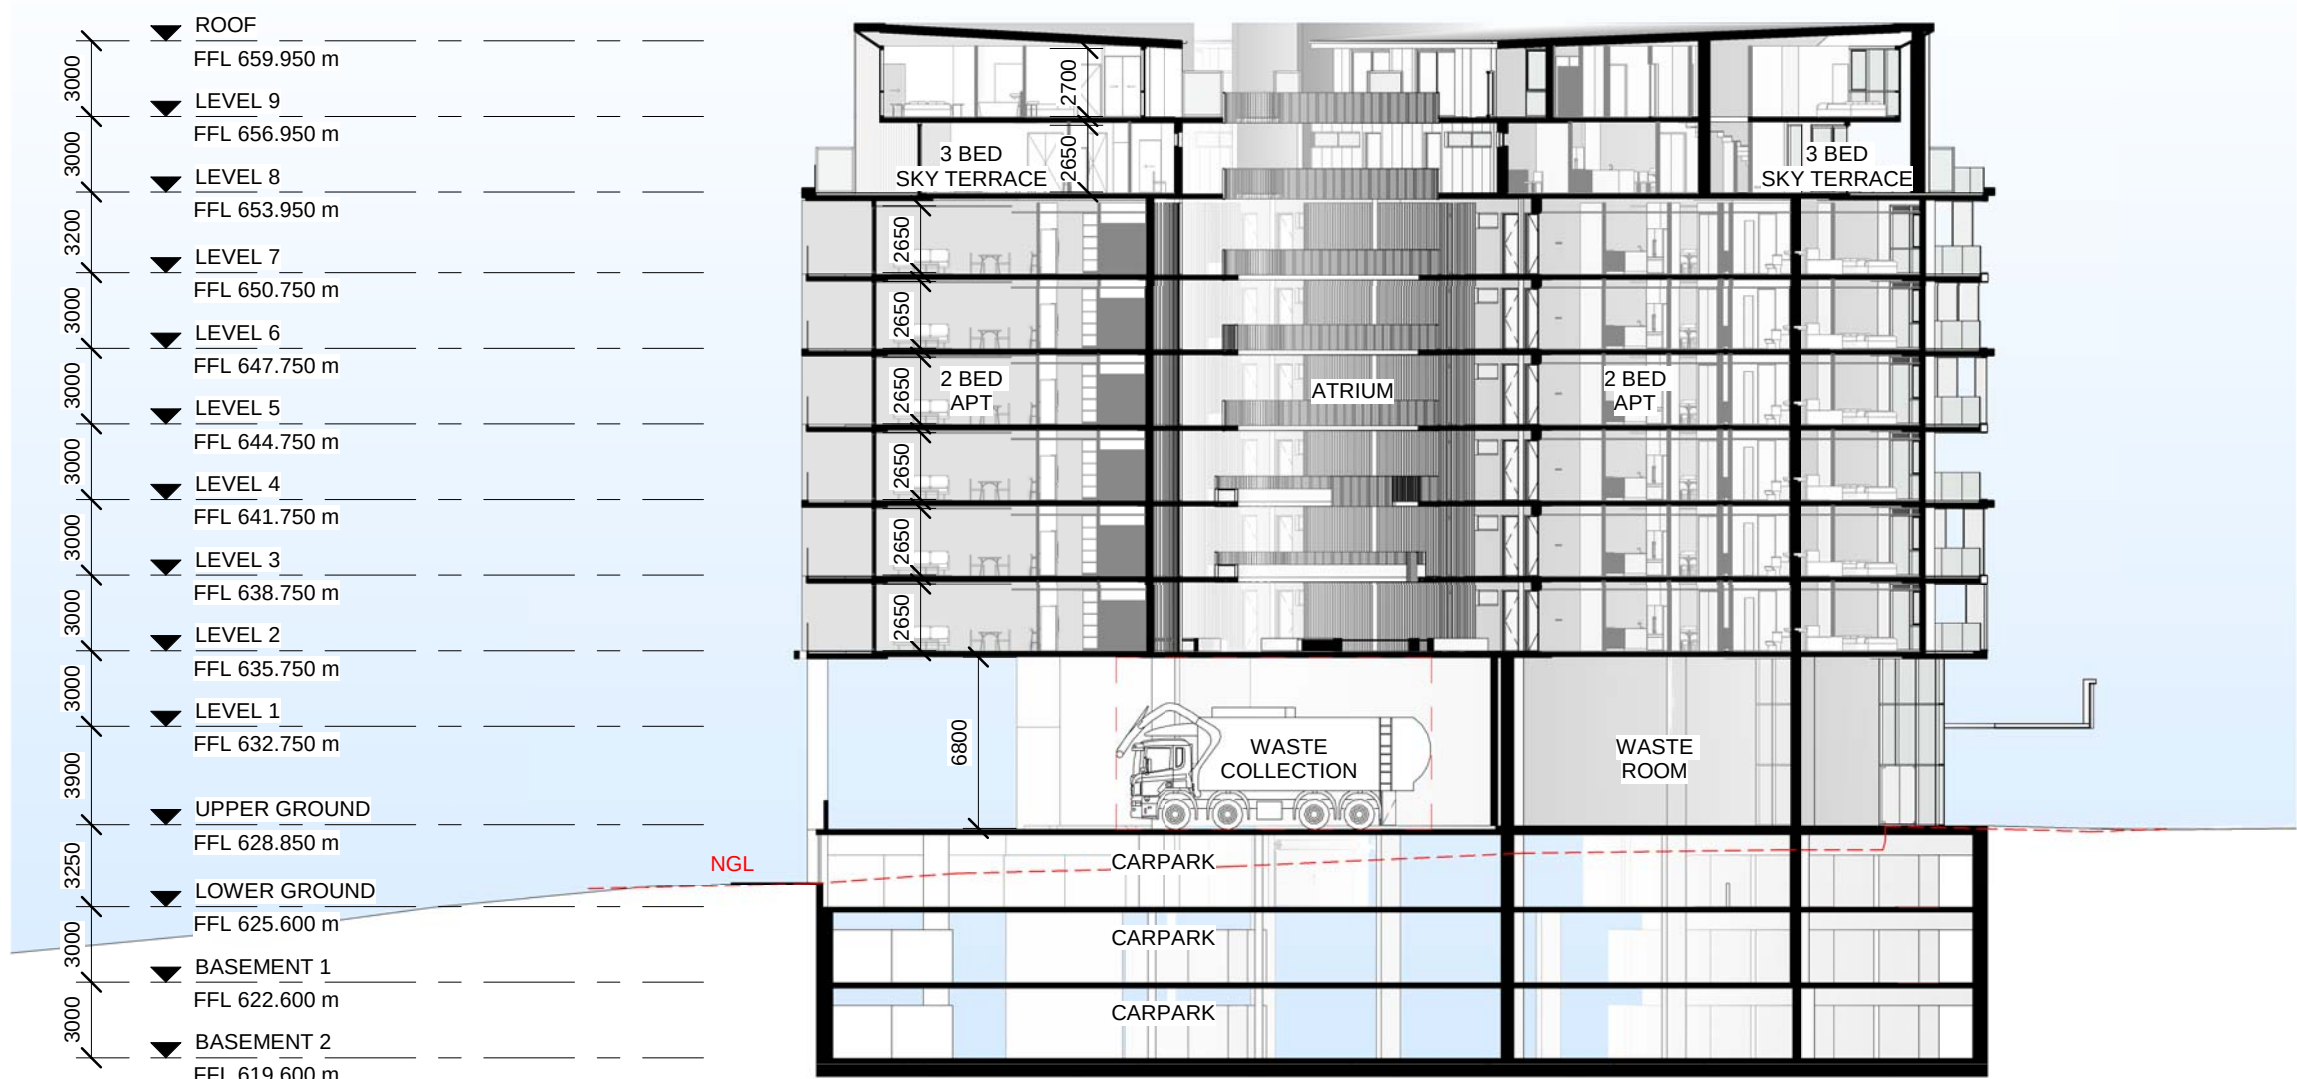

E SECTION E
SCALE 1 : 300