


1 SITE SECTION A
SCALE 1 : 350

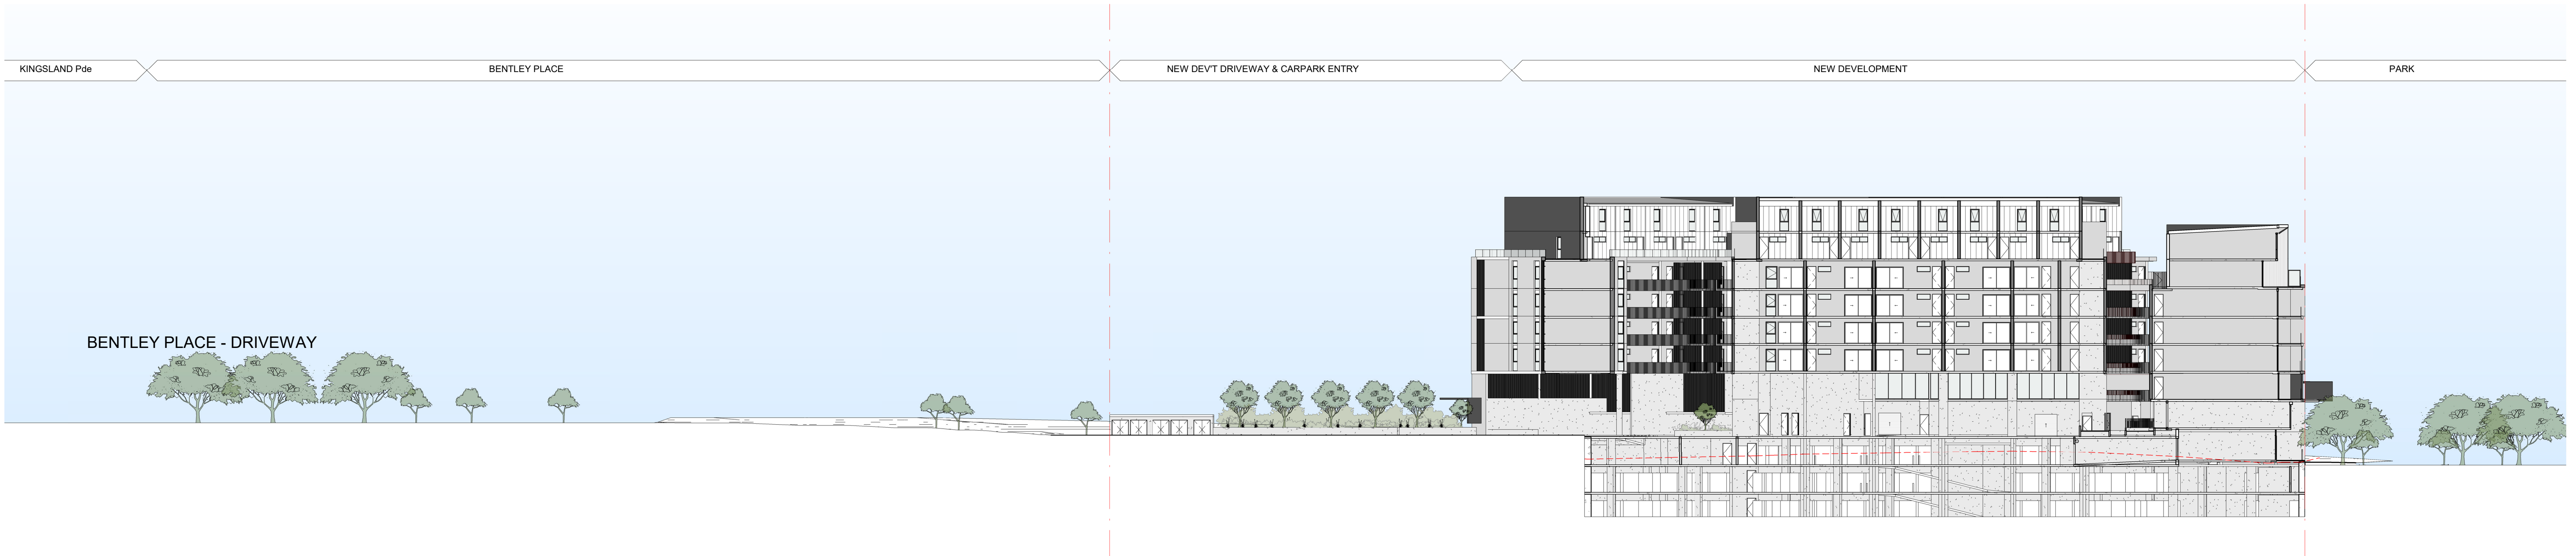

2 SITE SECTION B
SCALE 1 : 350

- A. REMOVE LEVEL
- B. FURTHER ARTICULATE FACADE
- C. REMOVE LOFT UNITS
- D. RETAIL AWNING ARTICULATED
- E. EASEMENT AND DEEP ROOT PLANTING