


1 SITE SECTION A
SCALE 1 : 350



2 SITE SECTION B
SCALE 1 : 350


jega.

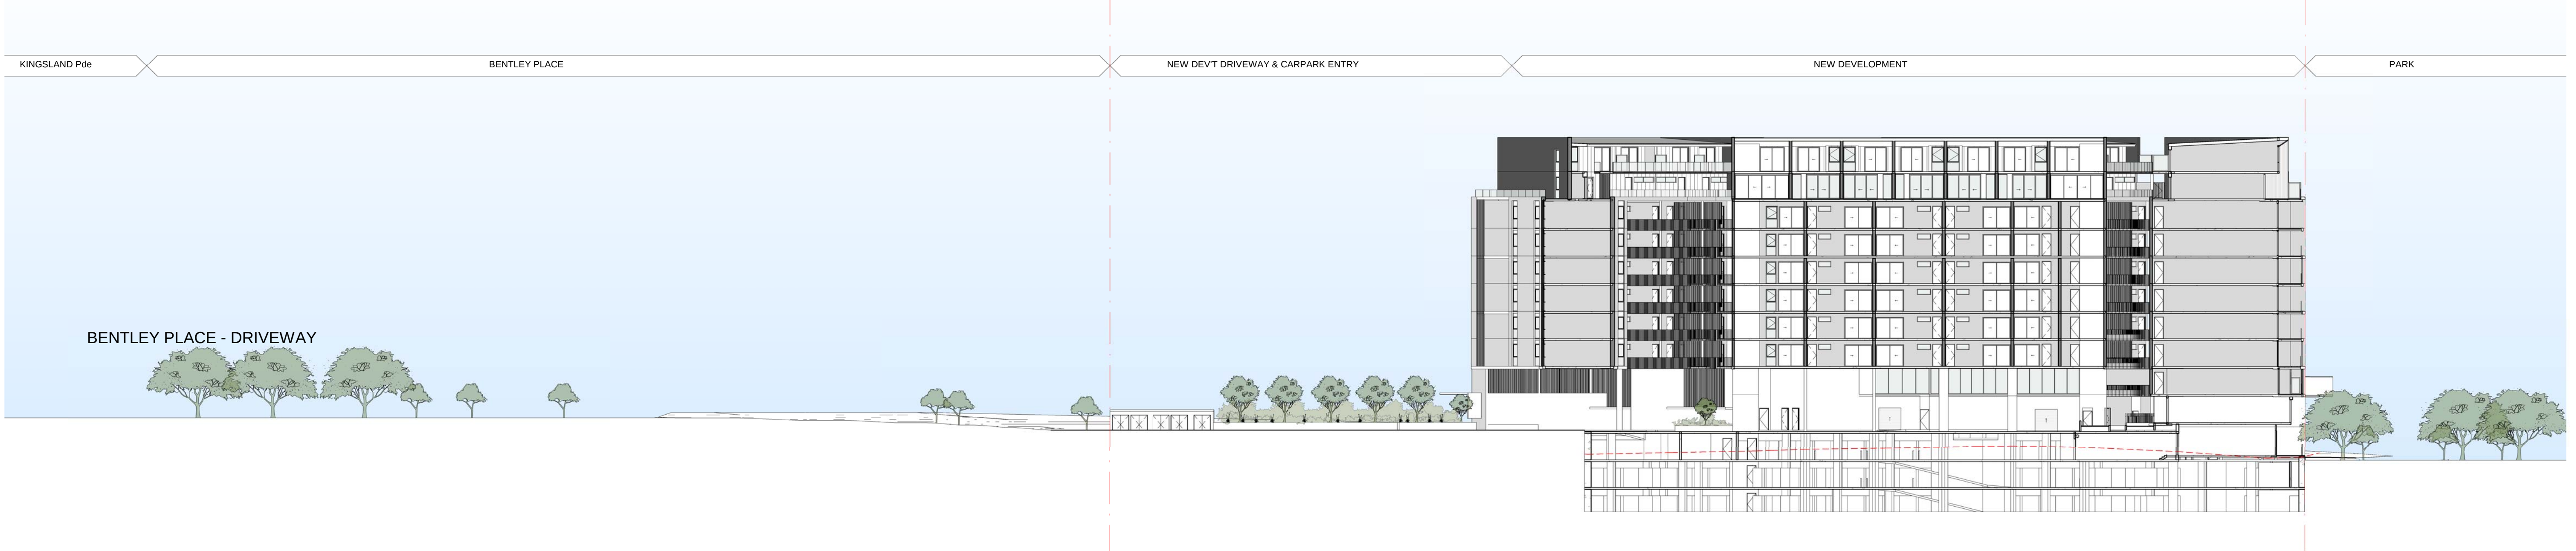

KGCAPITOL

COX

Cox Architecture
www.coxarchitecture.com.au

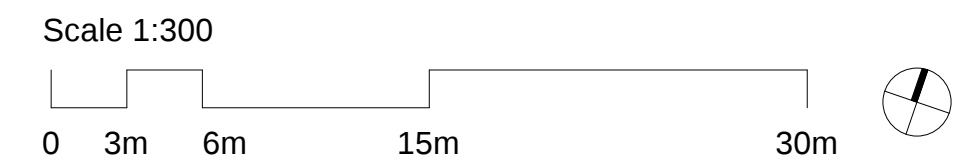

Project	Worth Street - Mixed Use	Scale:	1 : 350 @ A1
Date:	21.09.2022	Revision:	3
Drawing Title	BLOCK 09 SECTION 132 CASEY ACT 2913	DA SUBMISSION	
	SITE SECTION	Drawing Number:	DA-36-01

PLOT STAMP DATE: 11/11/2022 3:01:46 PM