


A Quarry Drive Typical Section
Section - Scale 1:100

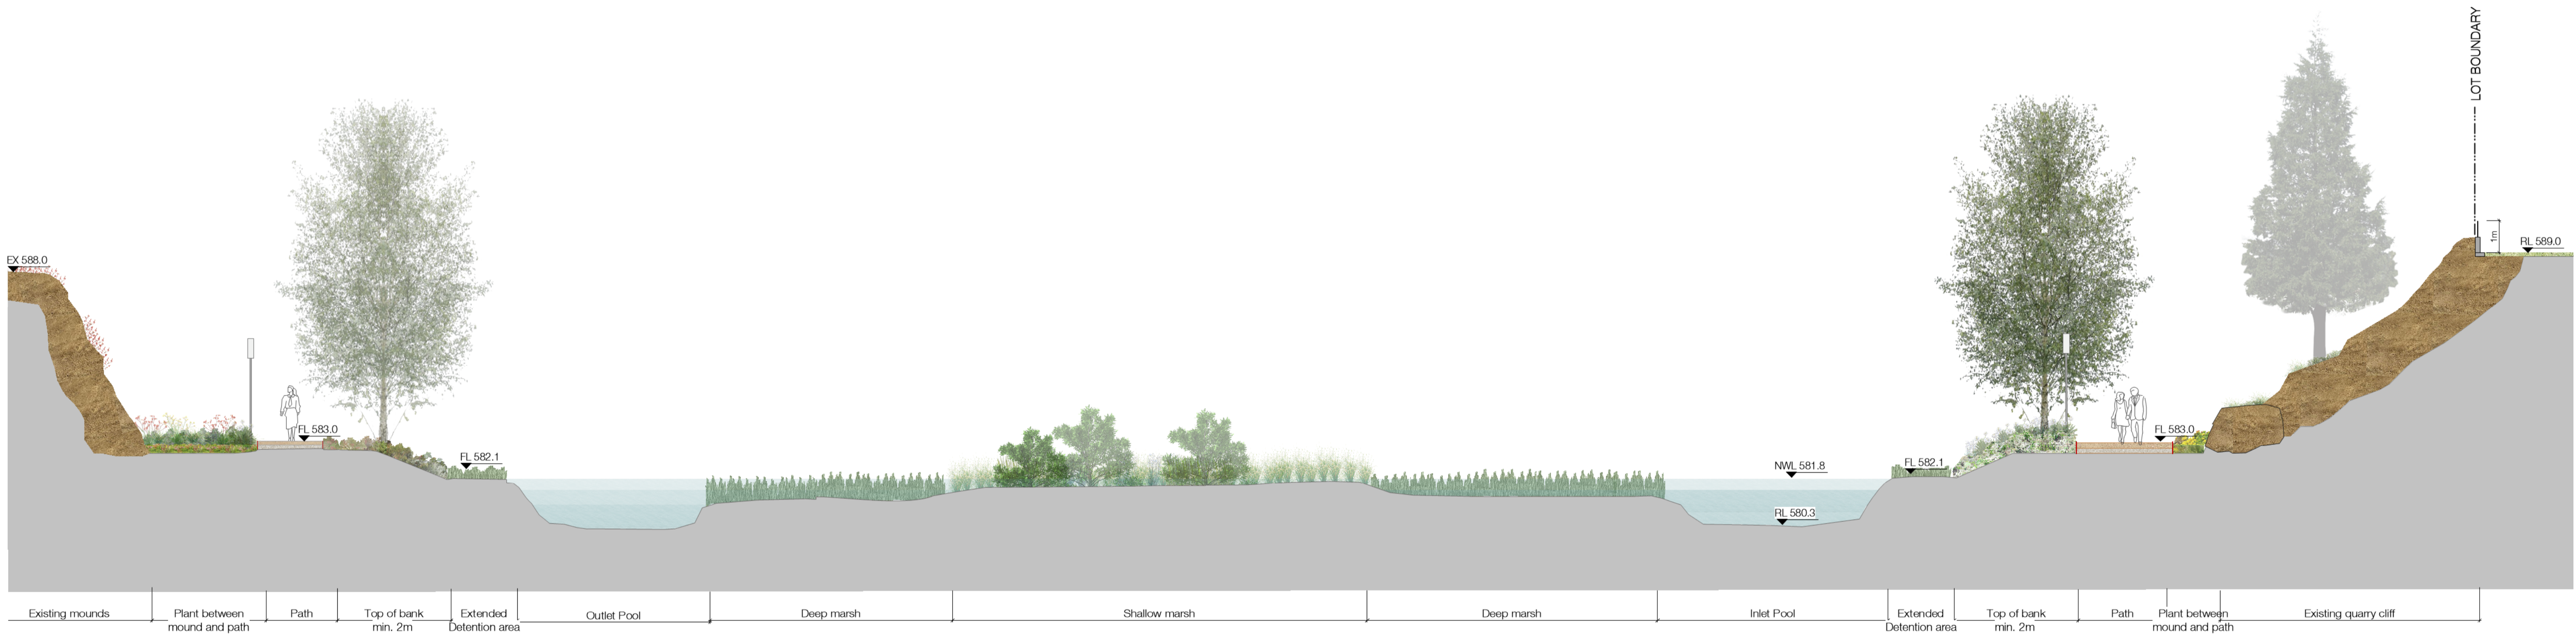

B Wetland Typical Section
Section - Scale 1:100