

1 SECTION

WINDOWS TO COMPLY WITH NCC Vol 2 3.9.2 BARRIERS AND HANDRAILS


NOTE:
BUILDER AND MANUFACTURER TO VERIFY DIMENSIONS PRIOR TO MANUFACTURING AND INSTALLATION.
DOORS & WINDOWS ARE VIEWED FROM OUTSIDE, REFER TO ELEVATION FOR WINDOW POSITION.

ENERGY EFFICIENCY, BCA pt.3.12
- WALL AND CEILING INSULATION, WINDOW FRAMES AND GLAZING ARE ALL TO CONFORM TO THAT SPECIFIED IN THE ACCOMPANYING ENERGY RATING REPORT.

NOTE - IT IS THE CLIENT/OWNERS, BUILDER AND CONTRACTORS OBLIGATION TO READ THROUGH THE FULL SET OF PLANS PROVIDED THOROUGHLY PRIOR TO ANY CONSTRUCTION OR WORKS.

BUILDER/CONTRACTORS TO CONFIRM DIMENSIONS ONSITE PRIOR TO COMMENCEMENT OF WORKS.

NOTE: ALL WORK TO BE DONE IN ACCORDANCE WITH THE NCC, AUS. STANDARDS, SDHDC ACT AND LIVABLE HOUSING DESIGN STANDARD 2022

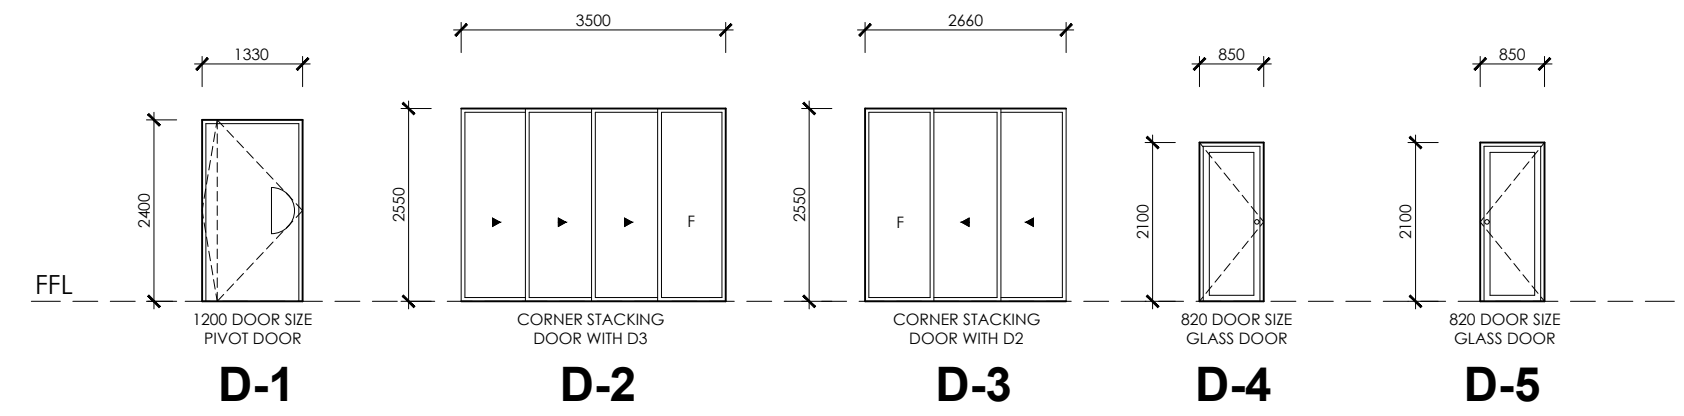

DOOR SCHEDULE