





1 Plan
Plan - Scale 1:250

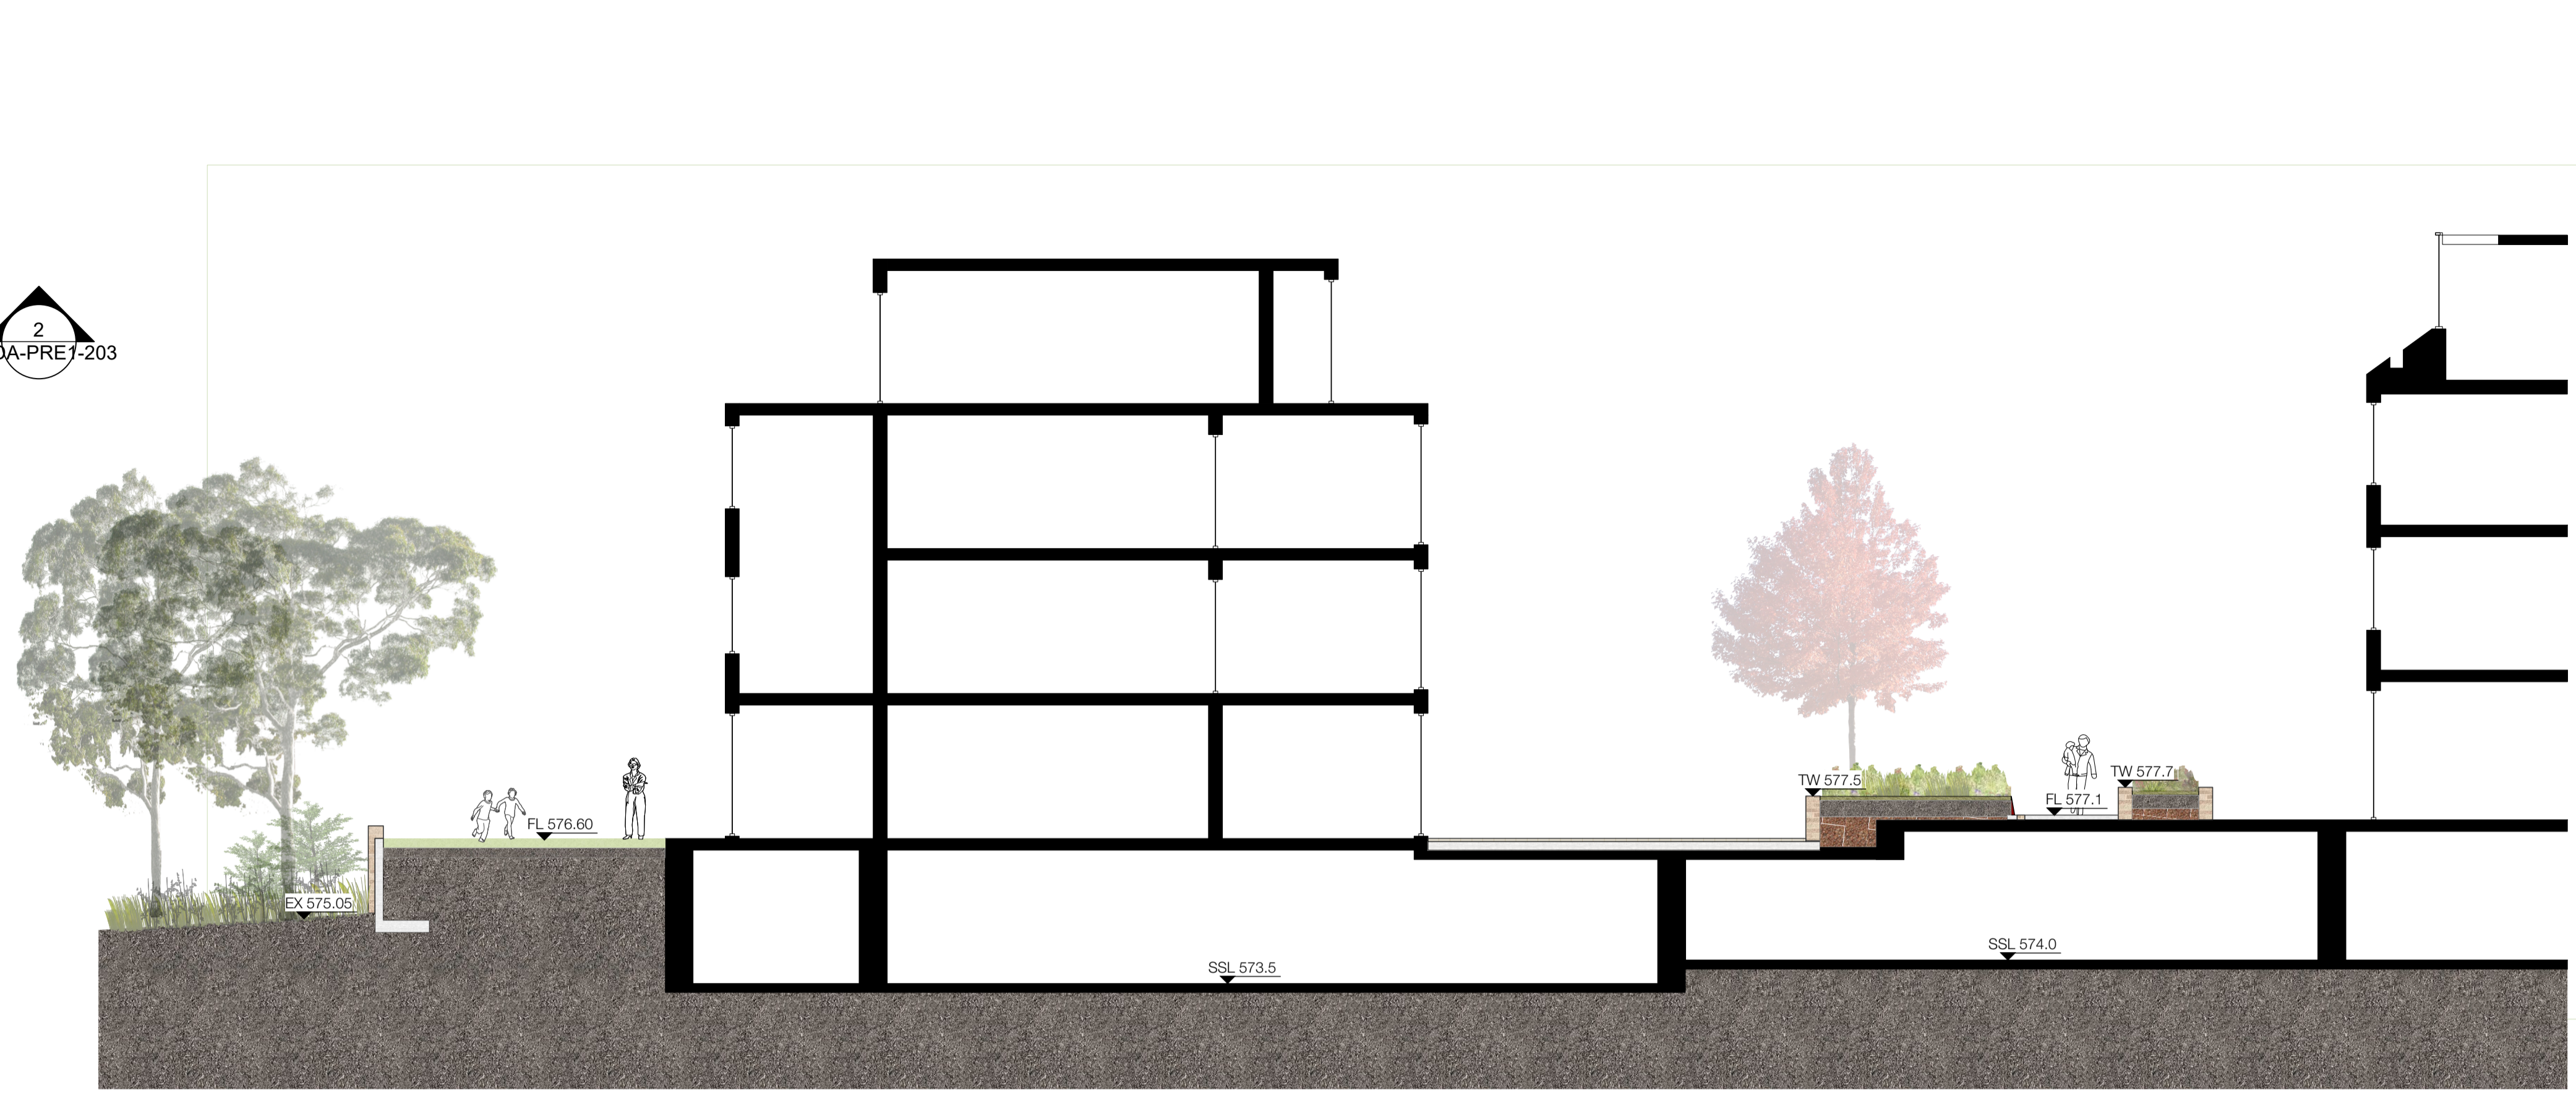

2 Section through A04
Section - Scale 1:100

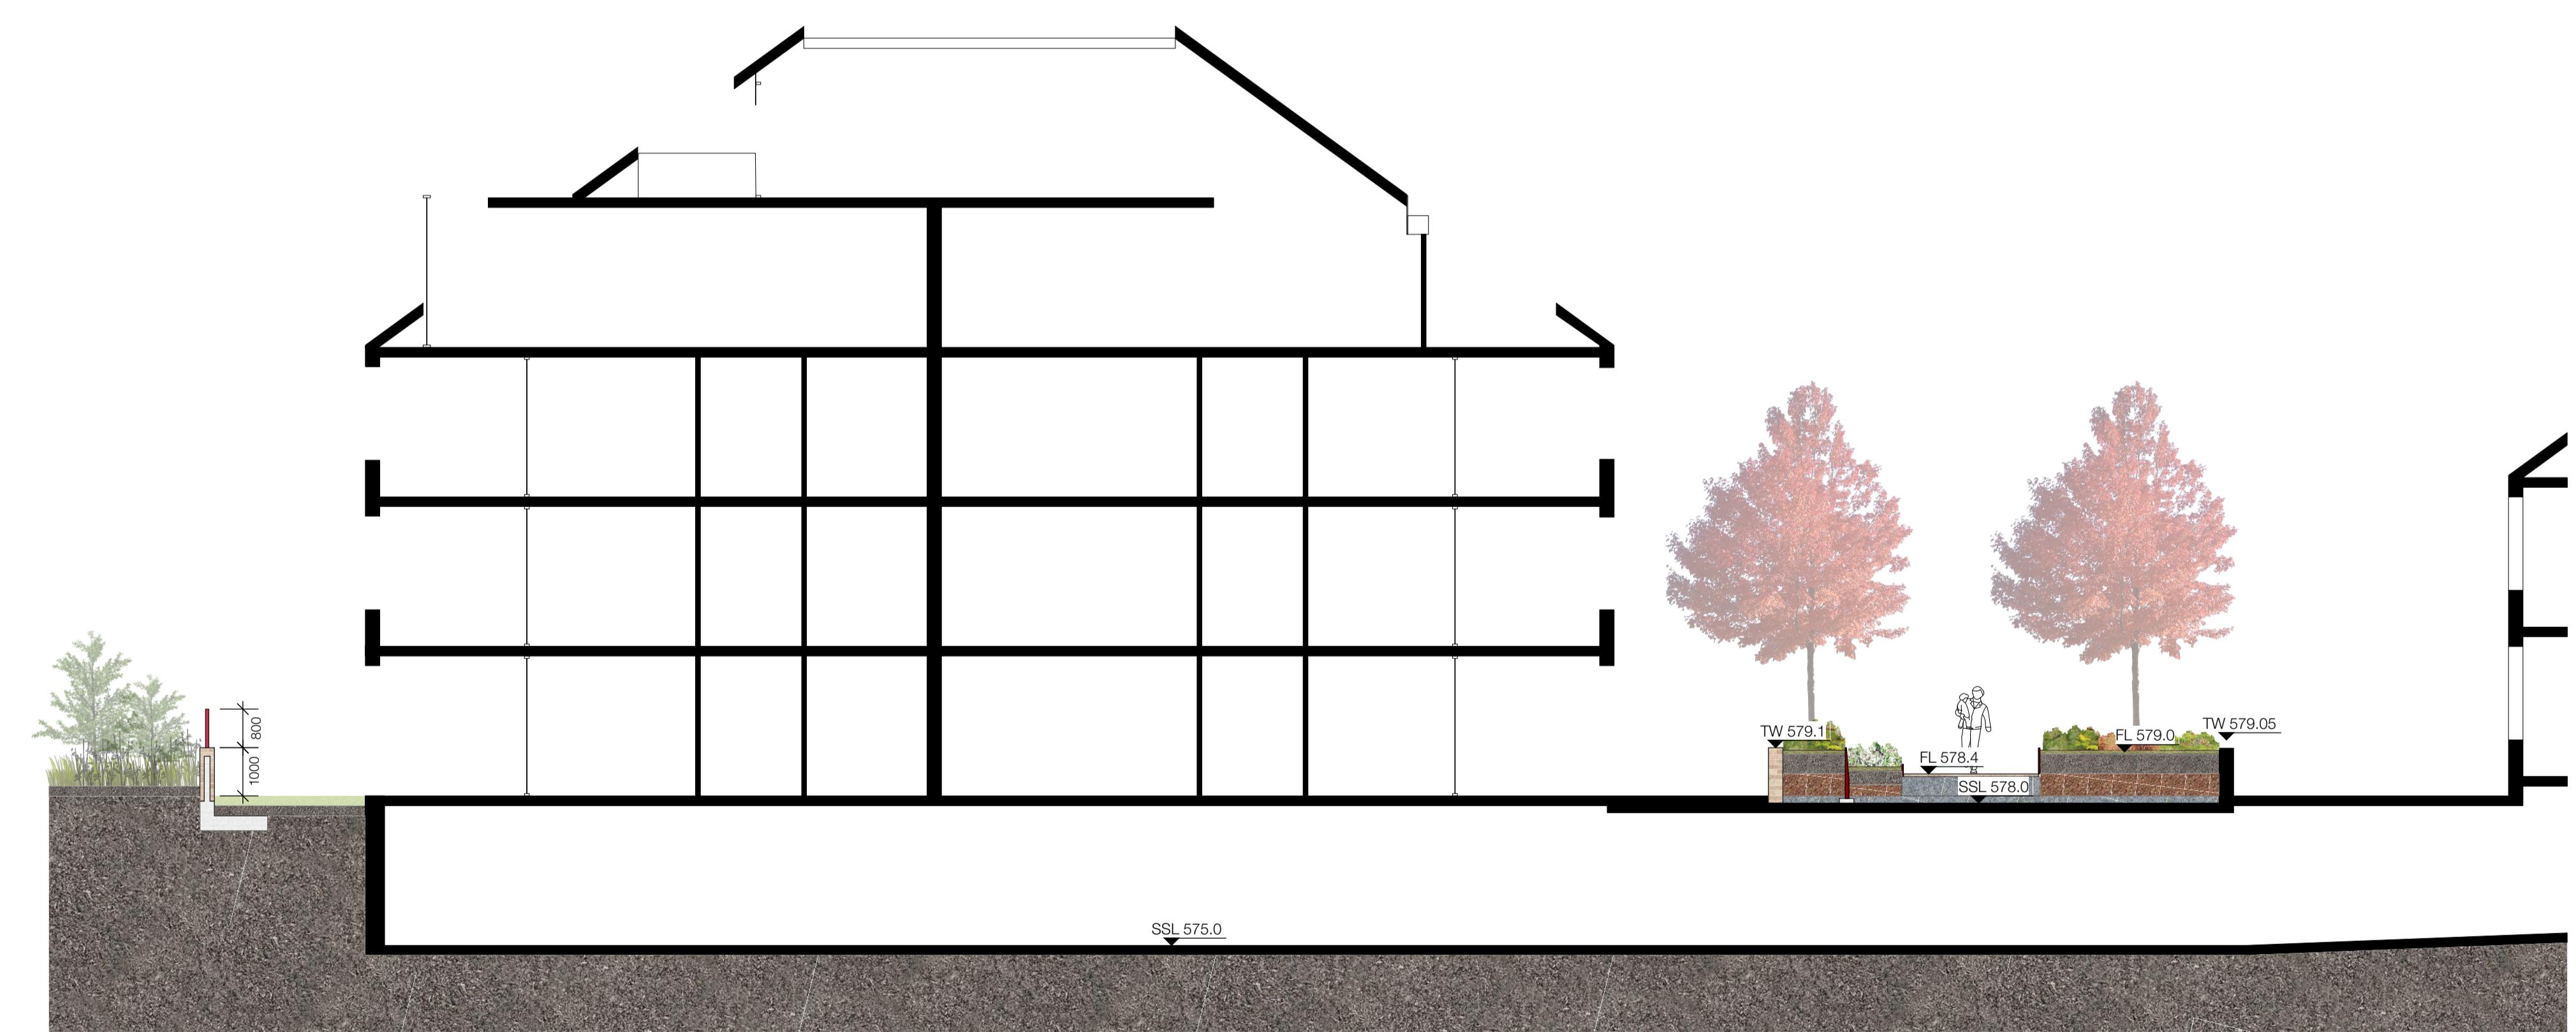

3 Section through A05
Section - Scale 1:100

MCGREGOR COXALL
 © Copyright McGregor Coxall
 AUS ACN 082 334 290
 UK 10199853
 PRC ID NO. 06000002201607080008
 Sydney Melbourne Shenzhen Bristol
 www.mcgregorcoxall.com


Client
DOMA GROUP
 Project Team
SJB Architects
Sixdegrees
CUMULUS
Sellick Consultants

Project Name
YARRALUMLA BRICKWORKS
 Project No.
0619SYD
 Address
Yarralumla ACT 2600

Key Plan

Rev	Revision Description	By / Checked	Date
H	Revised DA	HT/AD	21/07/2023
I	Revised DA	HT/AD	24/07/2023
J	Revised DA	HT/AD	25/08/2023
K	Revised DA	HT/AD	30/08/2023

Scale
As Shown

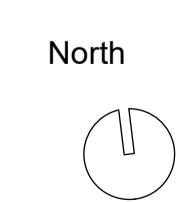

Phase
Schematic Design
 Sheet Title
Precincts 1 Section 03
 Sheet No.
LD-DA-PRE1-203

Rev
K

All dimensions are in millimetres unless otherwise noted.
 Do not scale from this drawing.