



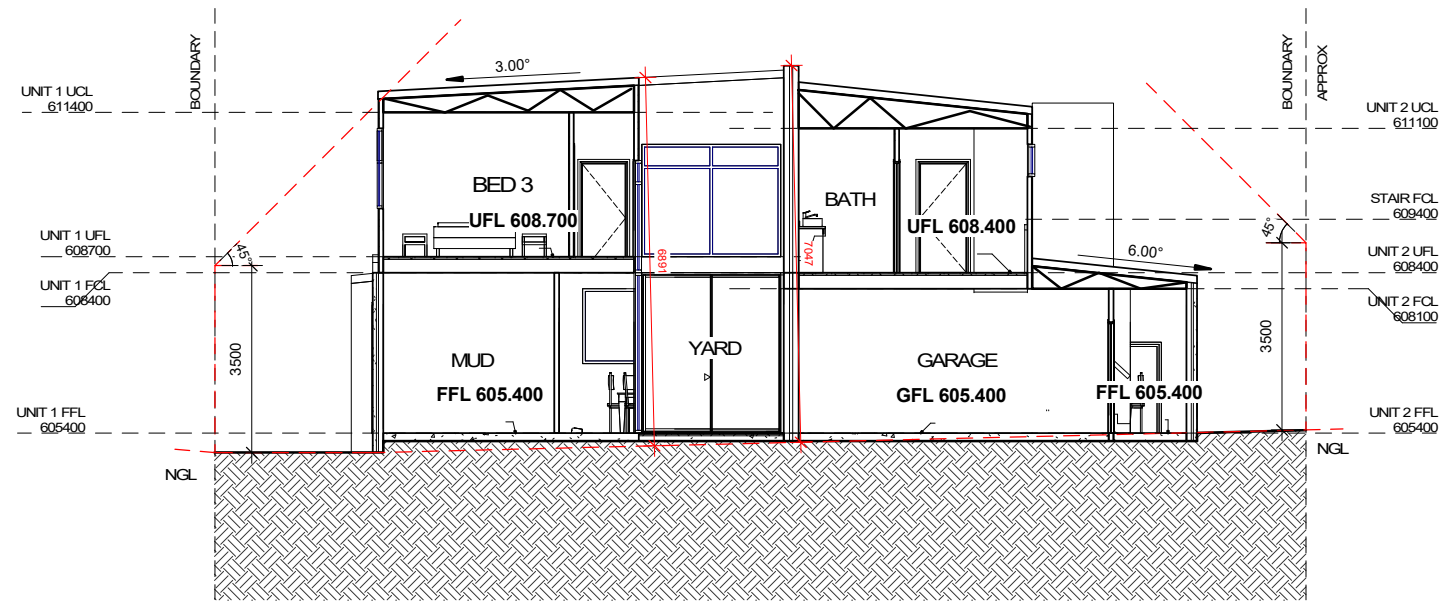

1
A 101 SECTION 1 : 100
unit 1 & 2 Section

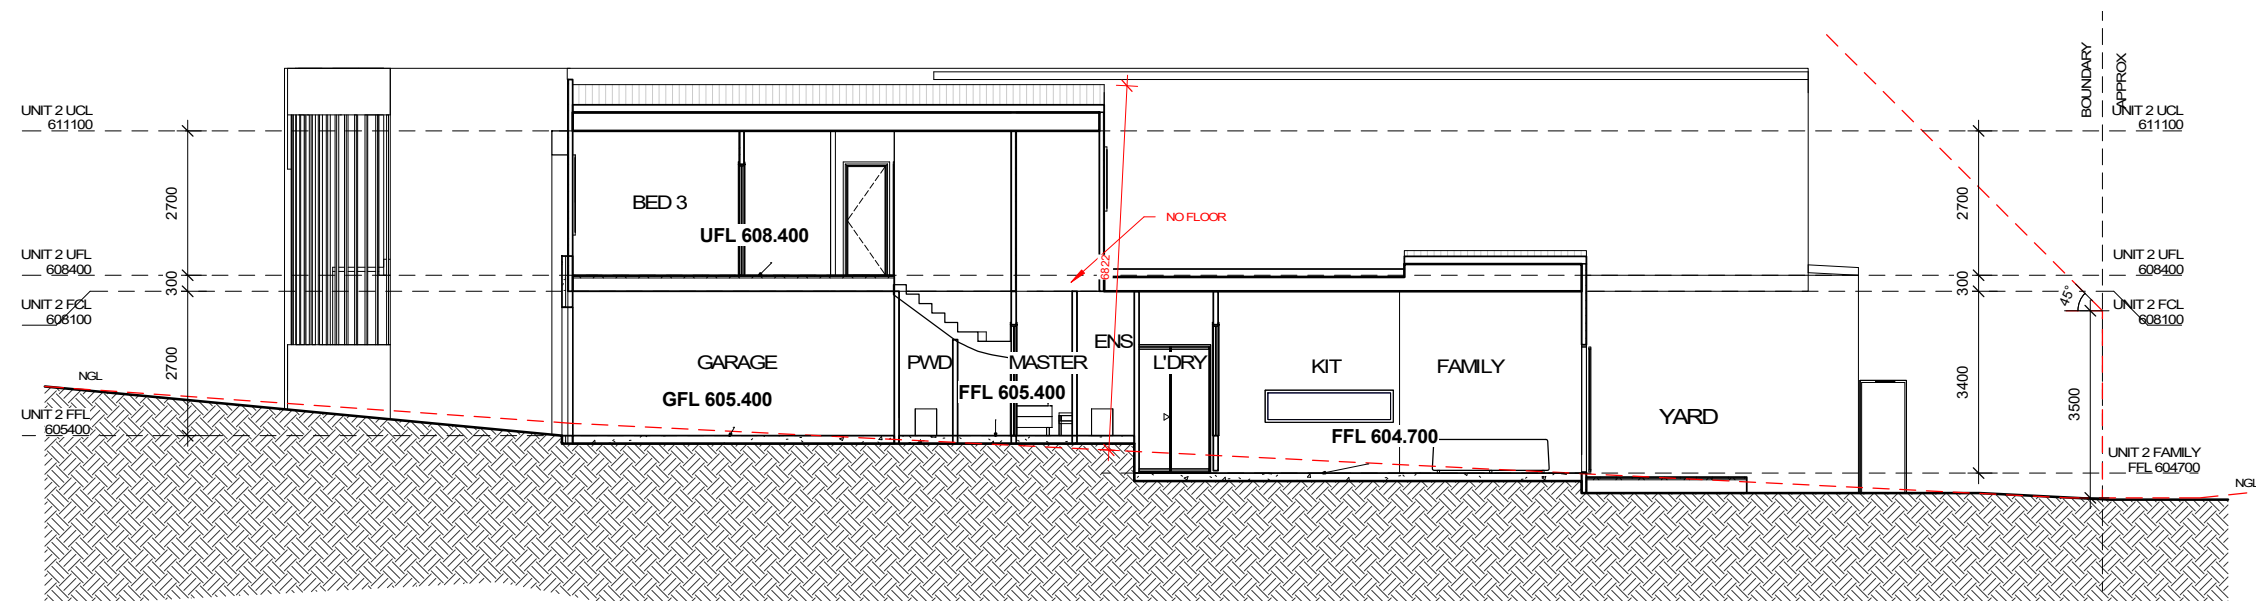

2
A 101 SECTION 1 : 100
UNIT 2 SECTION