
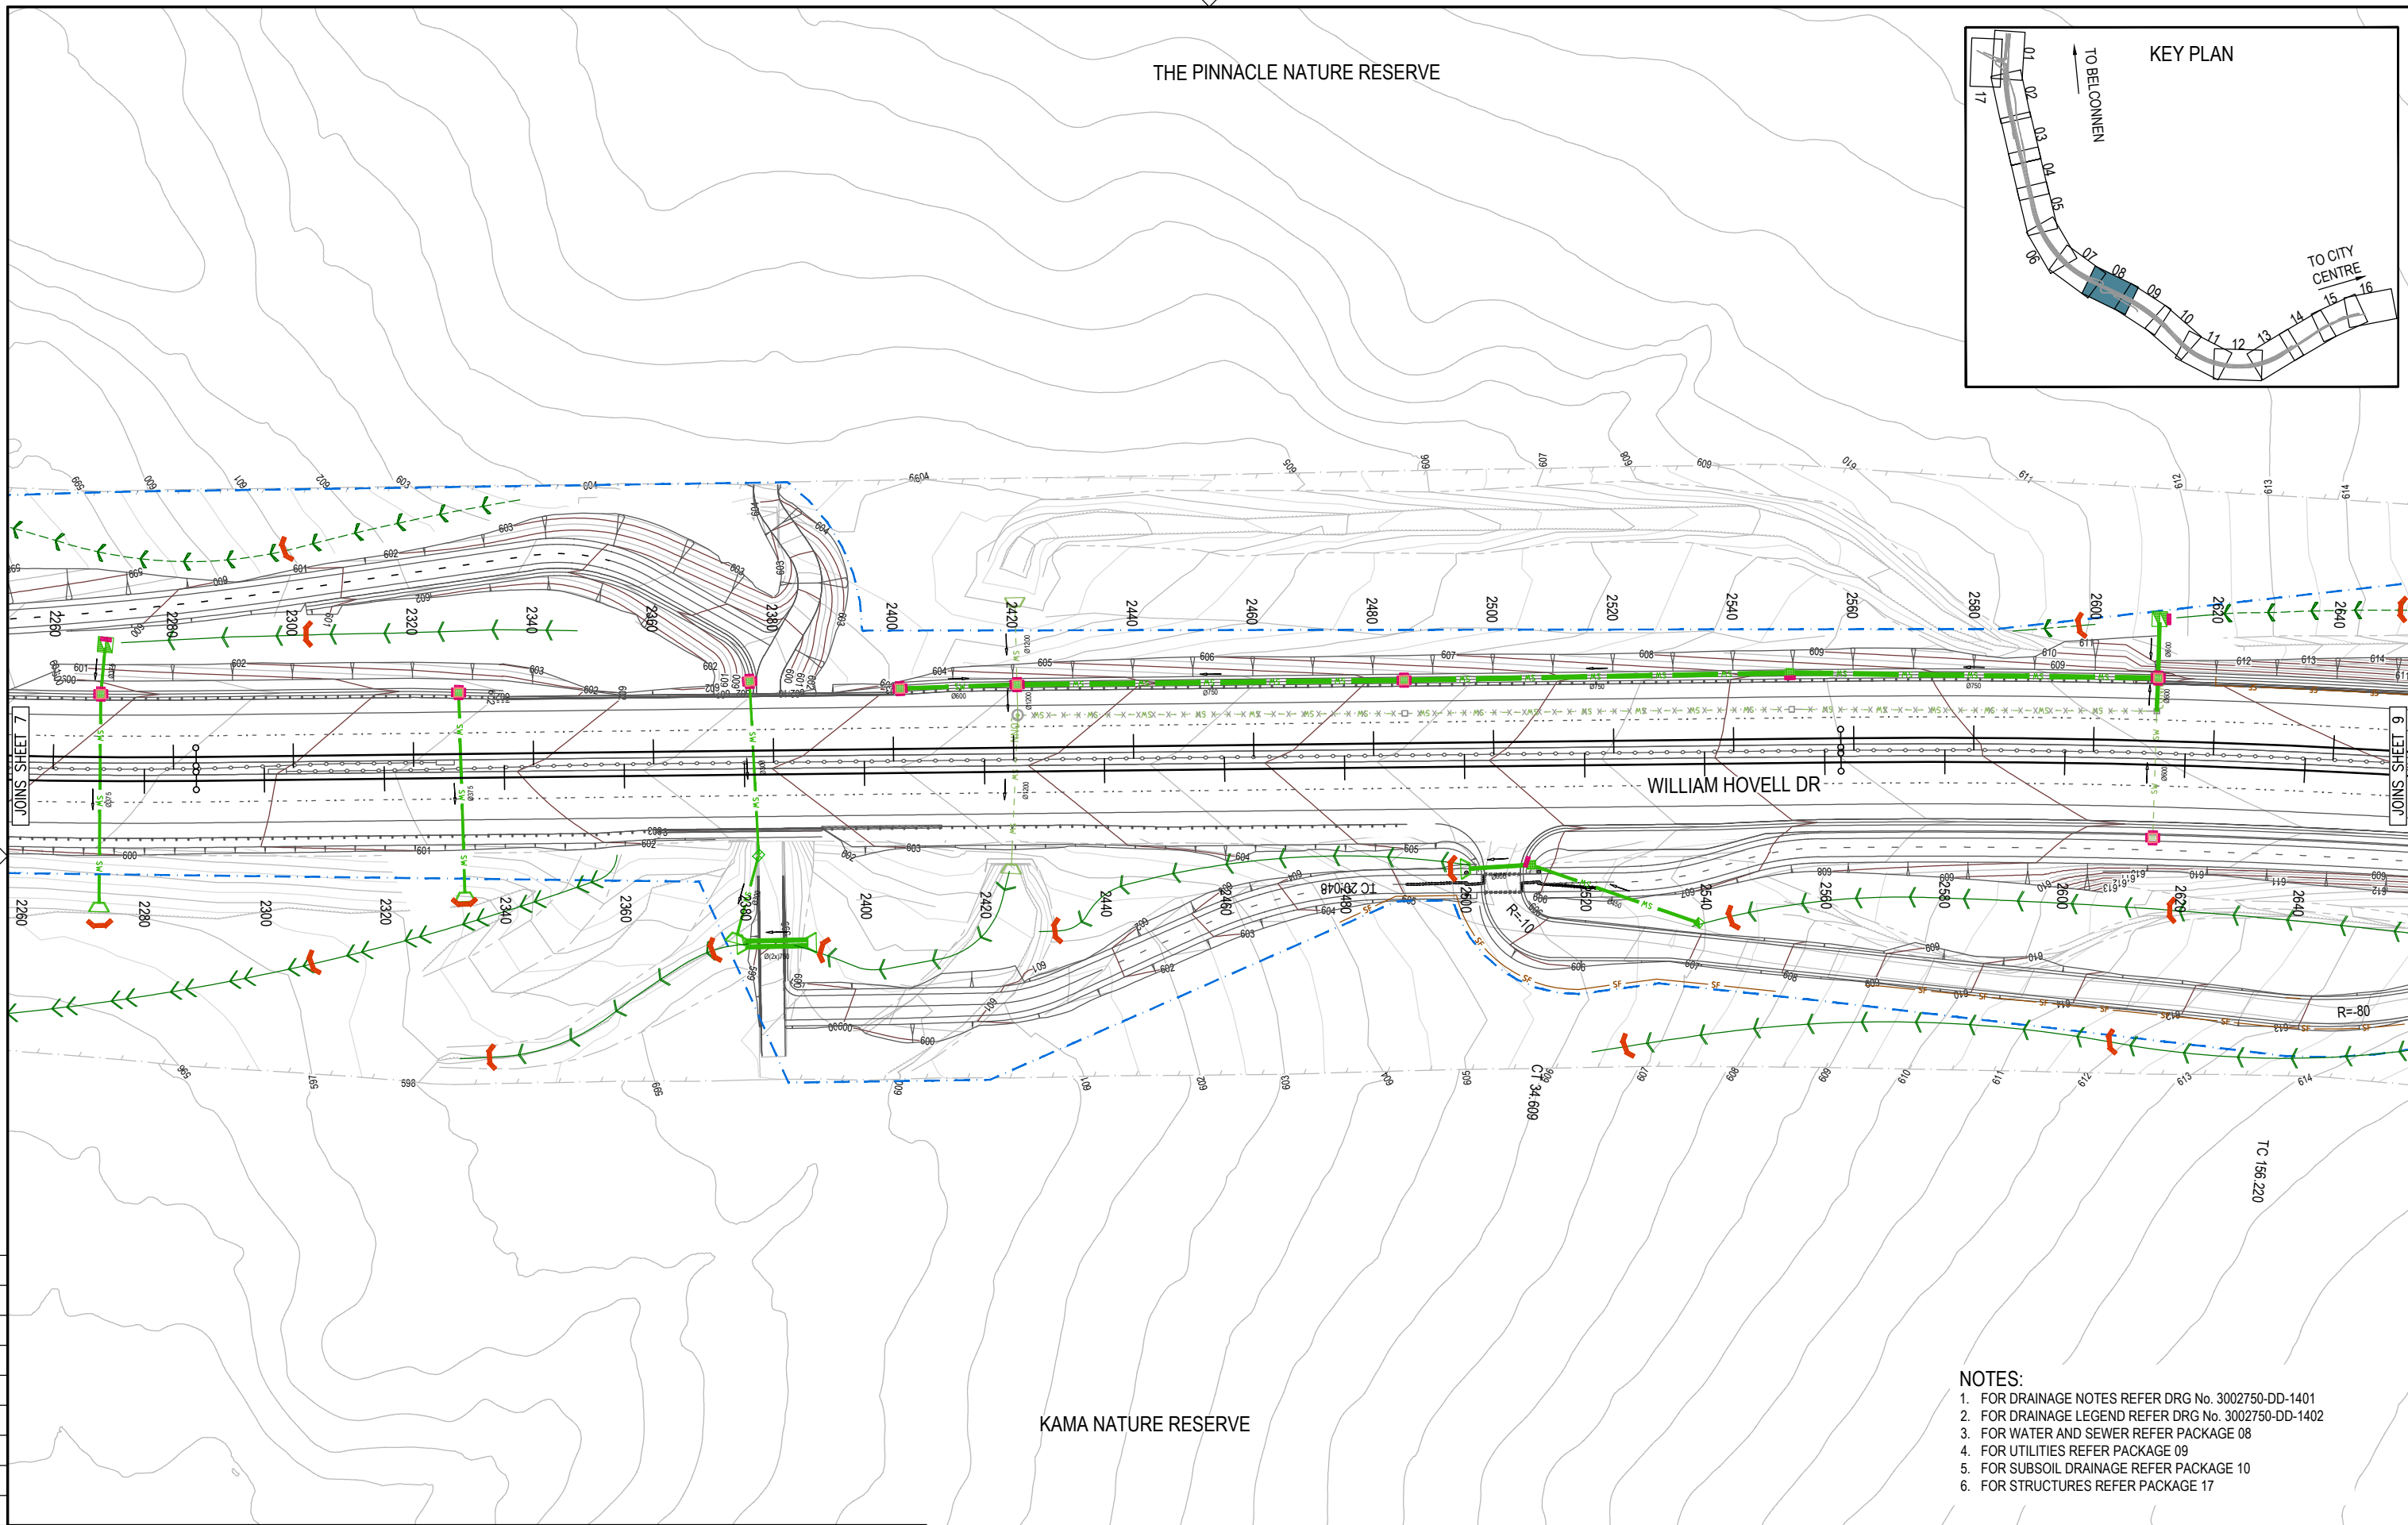


THE PINNACLE NATURE RESERVE

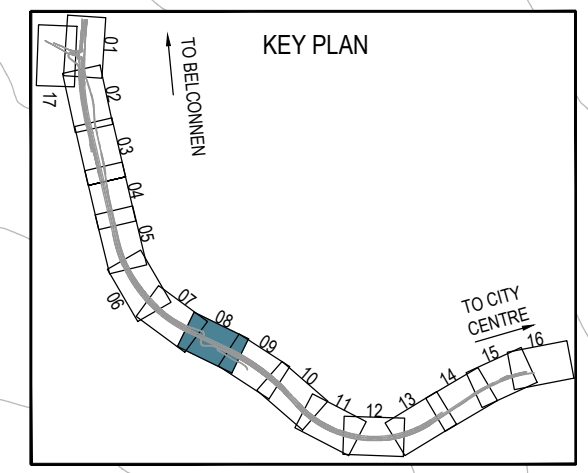

- NOTES:**
1. FOR DRAINAGE NOTES REFER DRG No. 3002750-DD-1401
 2. FOR DRAINAGE LEGEND REFER DRG No. 3002750-DD-1402
 3. FOR WATER AND SEWER REFER PACKAGE 08
 4. FOR UTILITIES REFER PACKAGE 09
 5. FOR SUBSOIL DRAINAGE REFER PACKAGE 10
 6. FOR STRUCTURES REFER PACKAGE 17

DR

150 mm ON ORIGINAL
A1

DRAWING FILE LOCATION / NAME V:\Vault\Projects\3002750\CAD\DWG\20_EC_Erosion_sediment\3002750-EC-2117.dwg		PLT DATE 23 May 2024	TIME 18:06:08
EXTERNAL REFERENCE FILES	REV A	DATE 15.03.2024	AMENDMENT / REVISION DESCRIPTION DRAFT DOCUMENT READINESS (DR) SUBMISSION
WVR No. 0036	APPROVAL T.VN	TITLE DRAFTER DRAFTING CHECK DESIGNER DESIGN CHECK PROJECT MANAGER PROJECT DIRECTOR	NAME <i>N. BROOKE-TAYLOR</i> <i>X. SECUBAN</i> <i>T. THINN</i> <i>L. MULYADI</i> <i>K. DECANHA</i> <i>T. VAN NIEKERK</i>
SCALES AT A1 SIZE DRAWING SCALE 1:500		DESIGNER Member of the Surbana Jurong Group ABN 47 065 475 149 LEVEL 9, 12 MOORE STREET CANBERRA ACT 2601 AUSTRALIA SMEC PROJECT No 3002750	CLIENT Transport Canberra & City Services
PROJECT TITLE WILLIAM HOVELL DRIVE DUPLICATION CONCEPT EROSION AND SEDIMENT CONTROL CONCEPT PLAN SHEET 8		SCALE AS SHOWN	PHASE DETAIL DESIGN PROJECT / DRAWING No. 3002750-EC-2117 REVISION B