
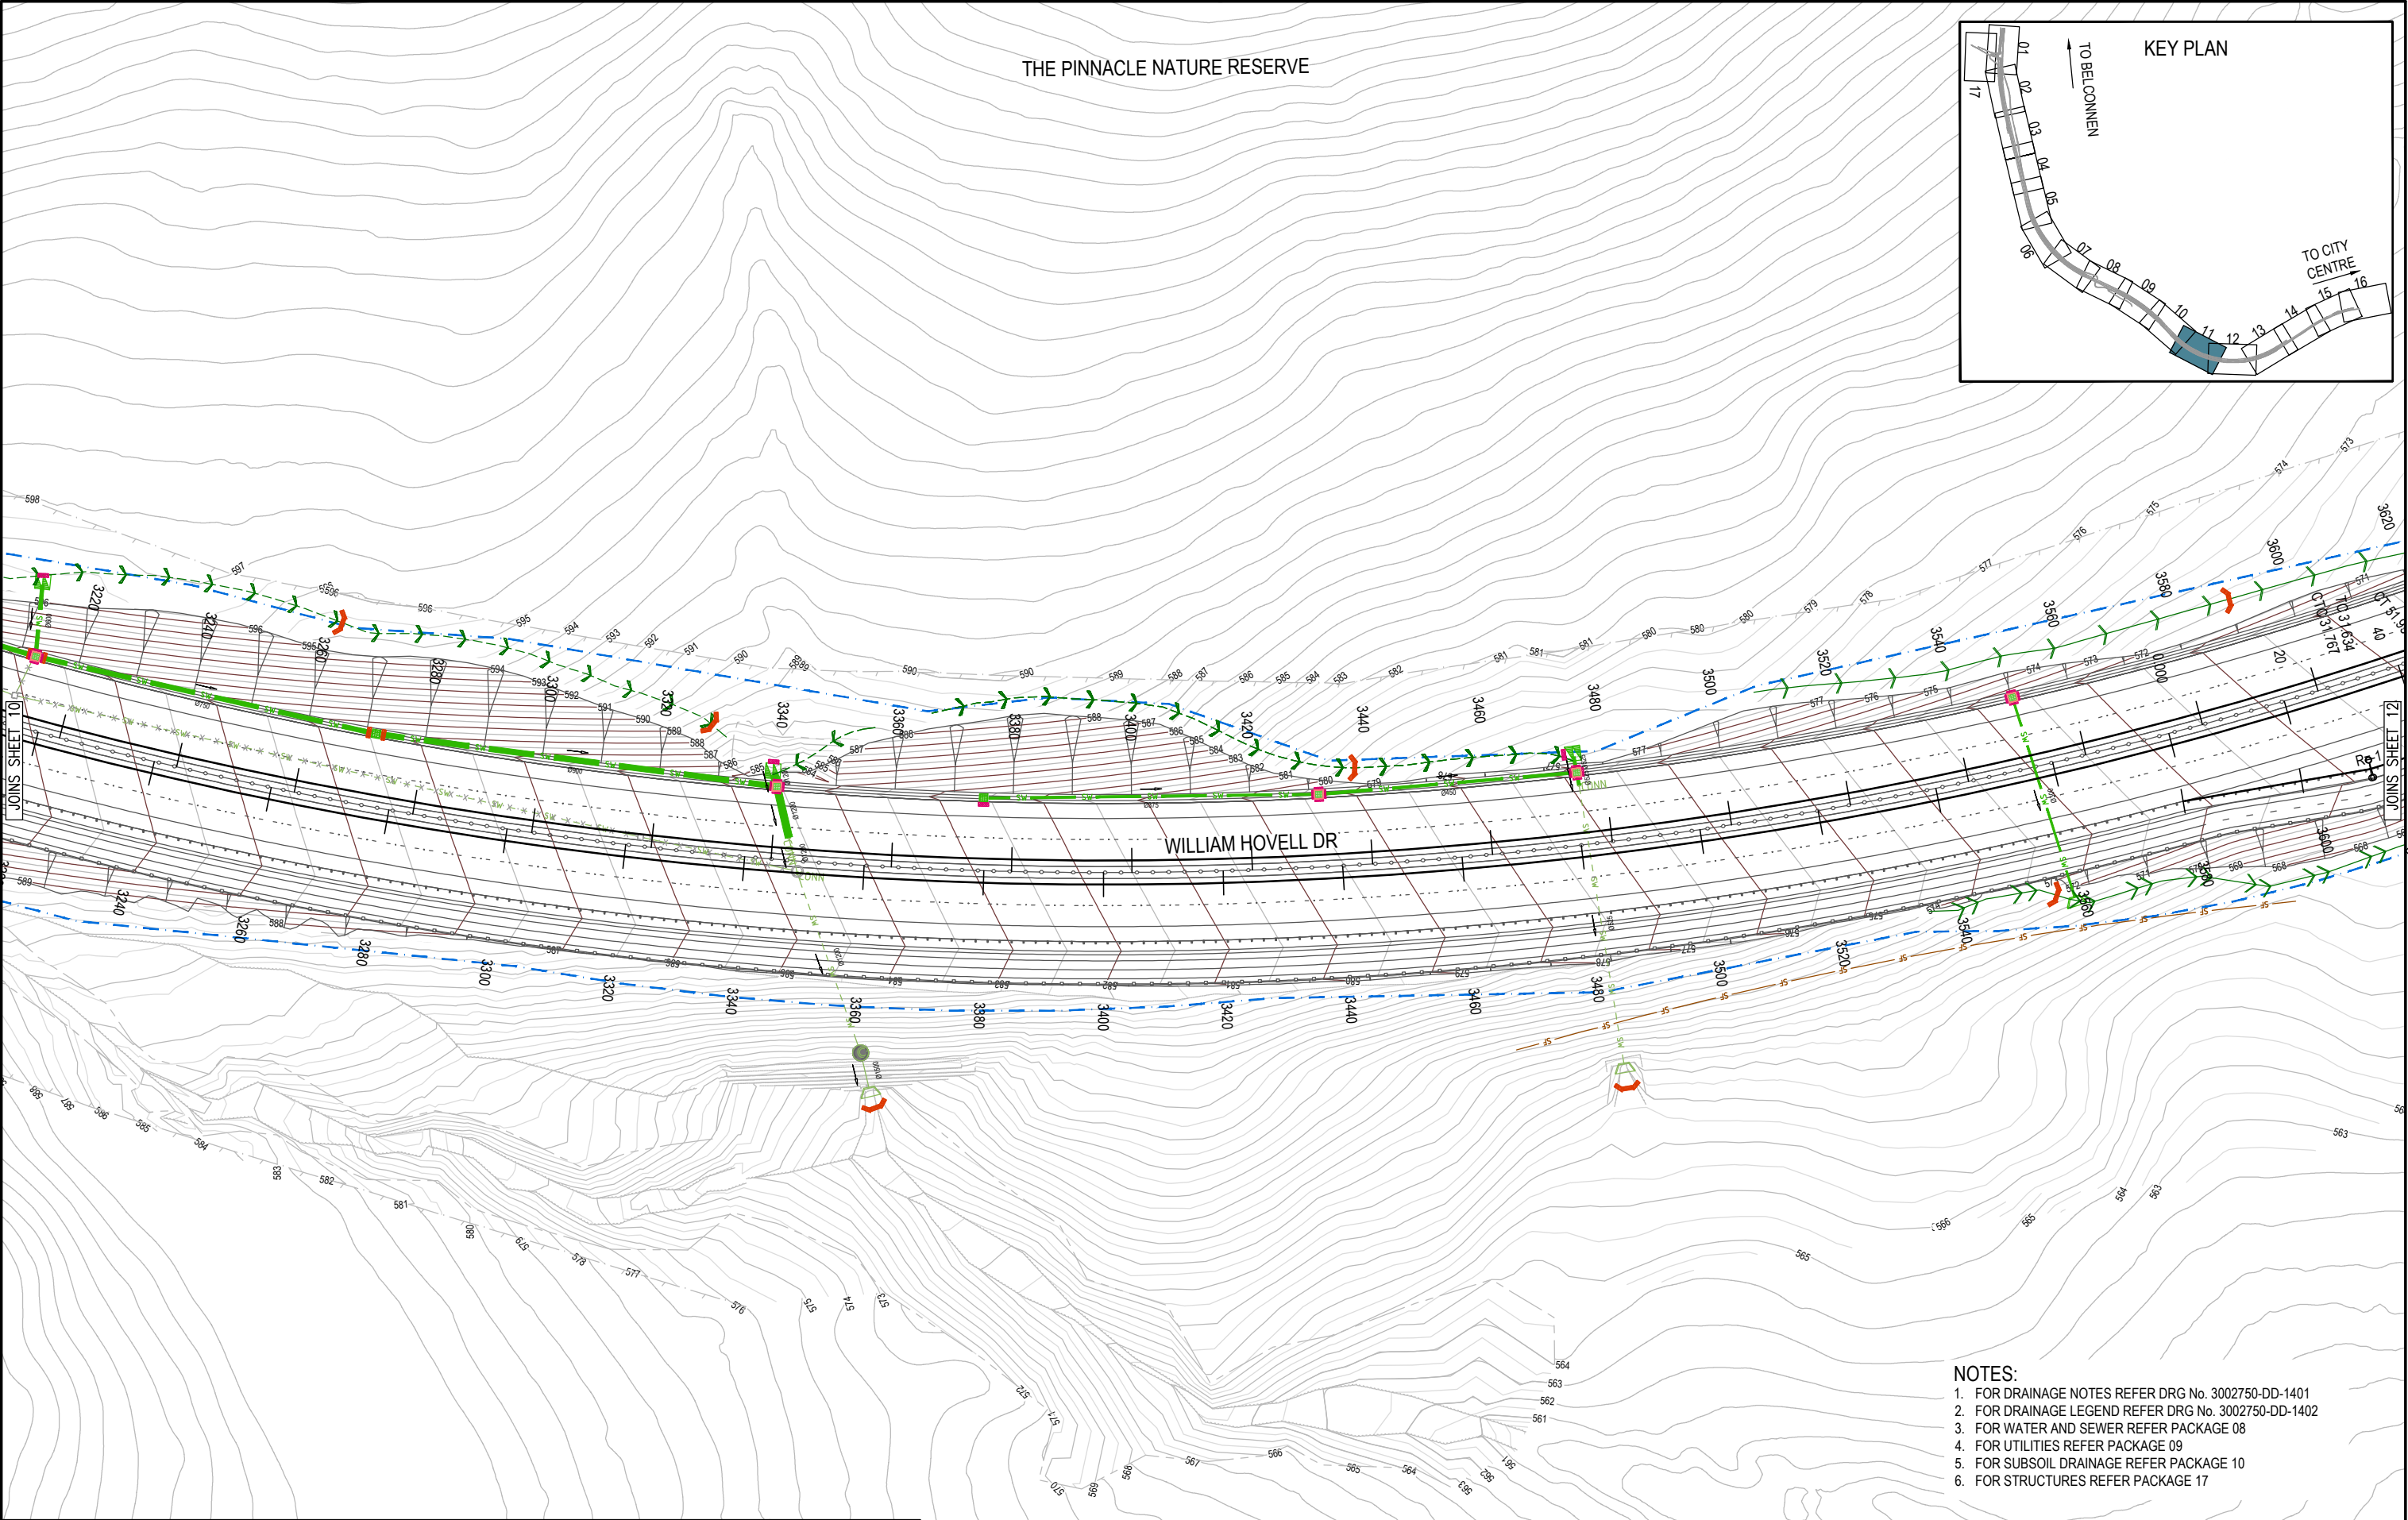


THE PINNACLE NATURE RESERVE

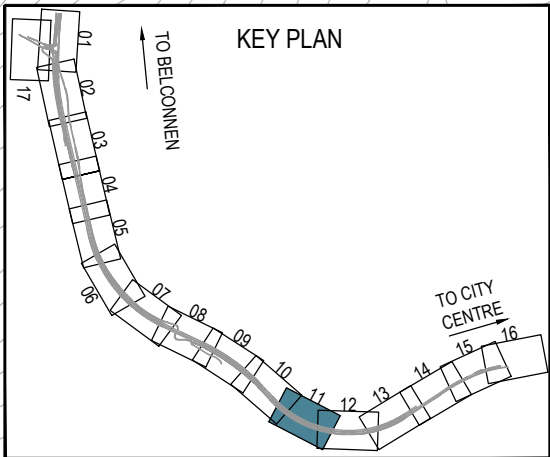


- NOTES:
1. FOR DRAINAGE NOTES REFER DRG No. 3002750-DD-1401
 2. FOR DRAINAGE LEGEND REFER DRG No. 3002750-DD-1402
 3. FOR WATER AND SEWER REFER PACKAGE 08
 4. FOR UTILITIES REFER PACKAGE 09
 5. FOR SUBSOIL DRAINAGE REFER PACKAGE 10
 6. FOR STRUCTURES REFER PACKAGE 17

150 mm ON ORIGINAL
A1

DRAWING FILE LOCATION / NAME V:\Vault\Projects\3002750\CAD\DWG\20_EC_Erosion_sediment\3002750-EC-2120.dwg		PLOT DATE 23 May 2024		TIME 18:08:56															
EXTERNAL REFERENCE FILES	REV A	DATE 15.03.2024	AMENDMENT / REVISION DESCRIPTION DRAFT DOCUMENT READINESS (DR) SUBMISSION	WVR No. 0036	APPROVAL T.VN														
<table border="1"> <tr><td>TITLE</td><td>NAME</td></tr> <tr><td>DRAFTER</td><td>N. BROOKE-TAYLOR</td></tr> <tr><td>DRAFTING CHECK</td><td>X. SECUBAN</td></tr> <tr><td>DESIGNER</td><td>T. THINN</td></tr> <tr><td>DESIGN CHECK</td><td>L. MULYADI</td></tr> <tr><td>PROJECT MANAGER</td><td>K. DECANHA</td></tr> <tr><td>PROJECT DIRECTOR</td><td>T. VAN NIEKERK</td></tr> </table>						TITLE	NAME	DRAFTER	N. BROOKE-TAYLOR	DRAFTING CHECK	X. SECUBAN	DESIGNER	T. THINN	DESIGN CHECK	L. MULYADI	PROJECT MANAGER	K. DECANHA	PROJECT DIRECTOR	T. VAN NIEKERK
TITLE	NAME																		
DRAFTER	N. BROOKE-TAYLOR																		
DRAFTING CHECK	X. SECUBAN																		
DESIGNER	T. THINN																		
DESIGN CHECK	L. MULYADI																		
PROJECT MANAGER	K. DECANHA																		
PROJECT DIRECTOR	T. VAN NIEKERK																		

SCALES AT A1 SIZE DRAWING	DESIGNER	CLIENT
SCALE 1:500	<p>Member of the Surlana Jurong Group ABN 47 065 475 149 LEVEL 9, 12 MOORE STREET CANBERRA ACT 2601 AUSTRALIA SMEC PROJECT No 3002750</p>	<p>Transport Canberra & City Services</p>

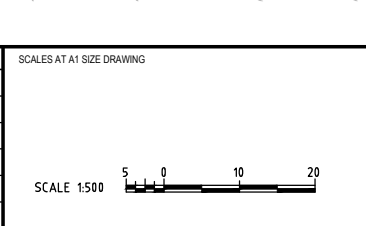

PROJECT TITLE	WILLIAM HOVELL DRIVE DUPLICATION
CONCEPT EROSION AND SEDIMENT CONTROL	
CONCEPT PLAN SHEET 11	
SCALE	AS SHOWN
PHASE	DETAIL DESIGN
PROJECT / DRAWING No.	3002750-EC-2120
REVISION	B

