


This drawing is copyright and is the property of TTW
and must not be used without authorisation.
THIS DRAWING IS TO BE READ IN CONJUNCTION
WITH ALL RELEVANT NOTES AND LEGENDS

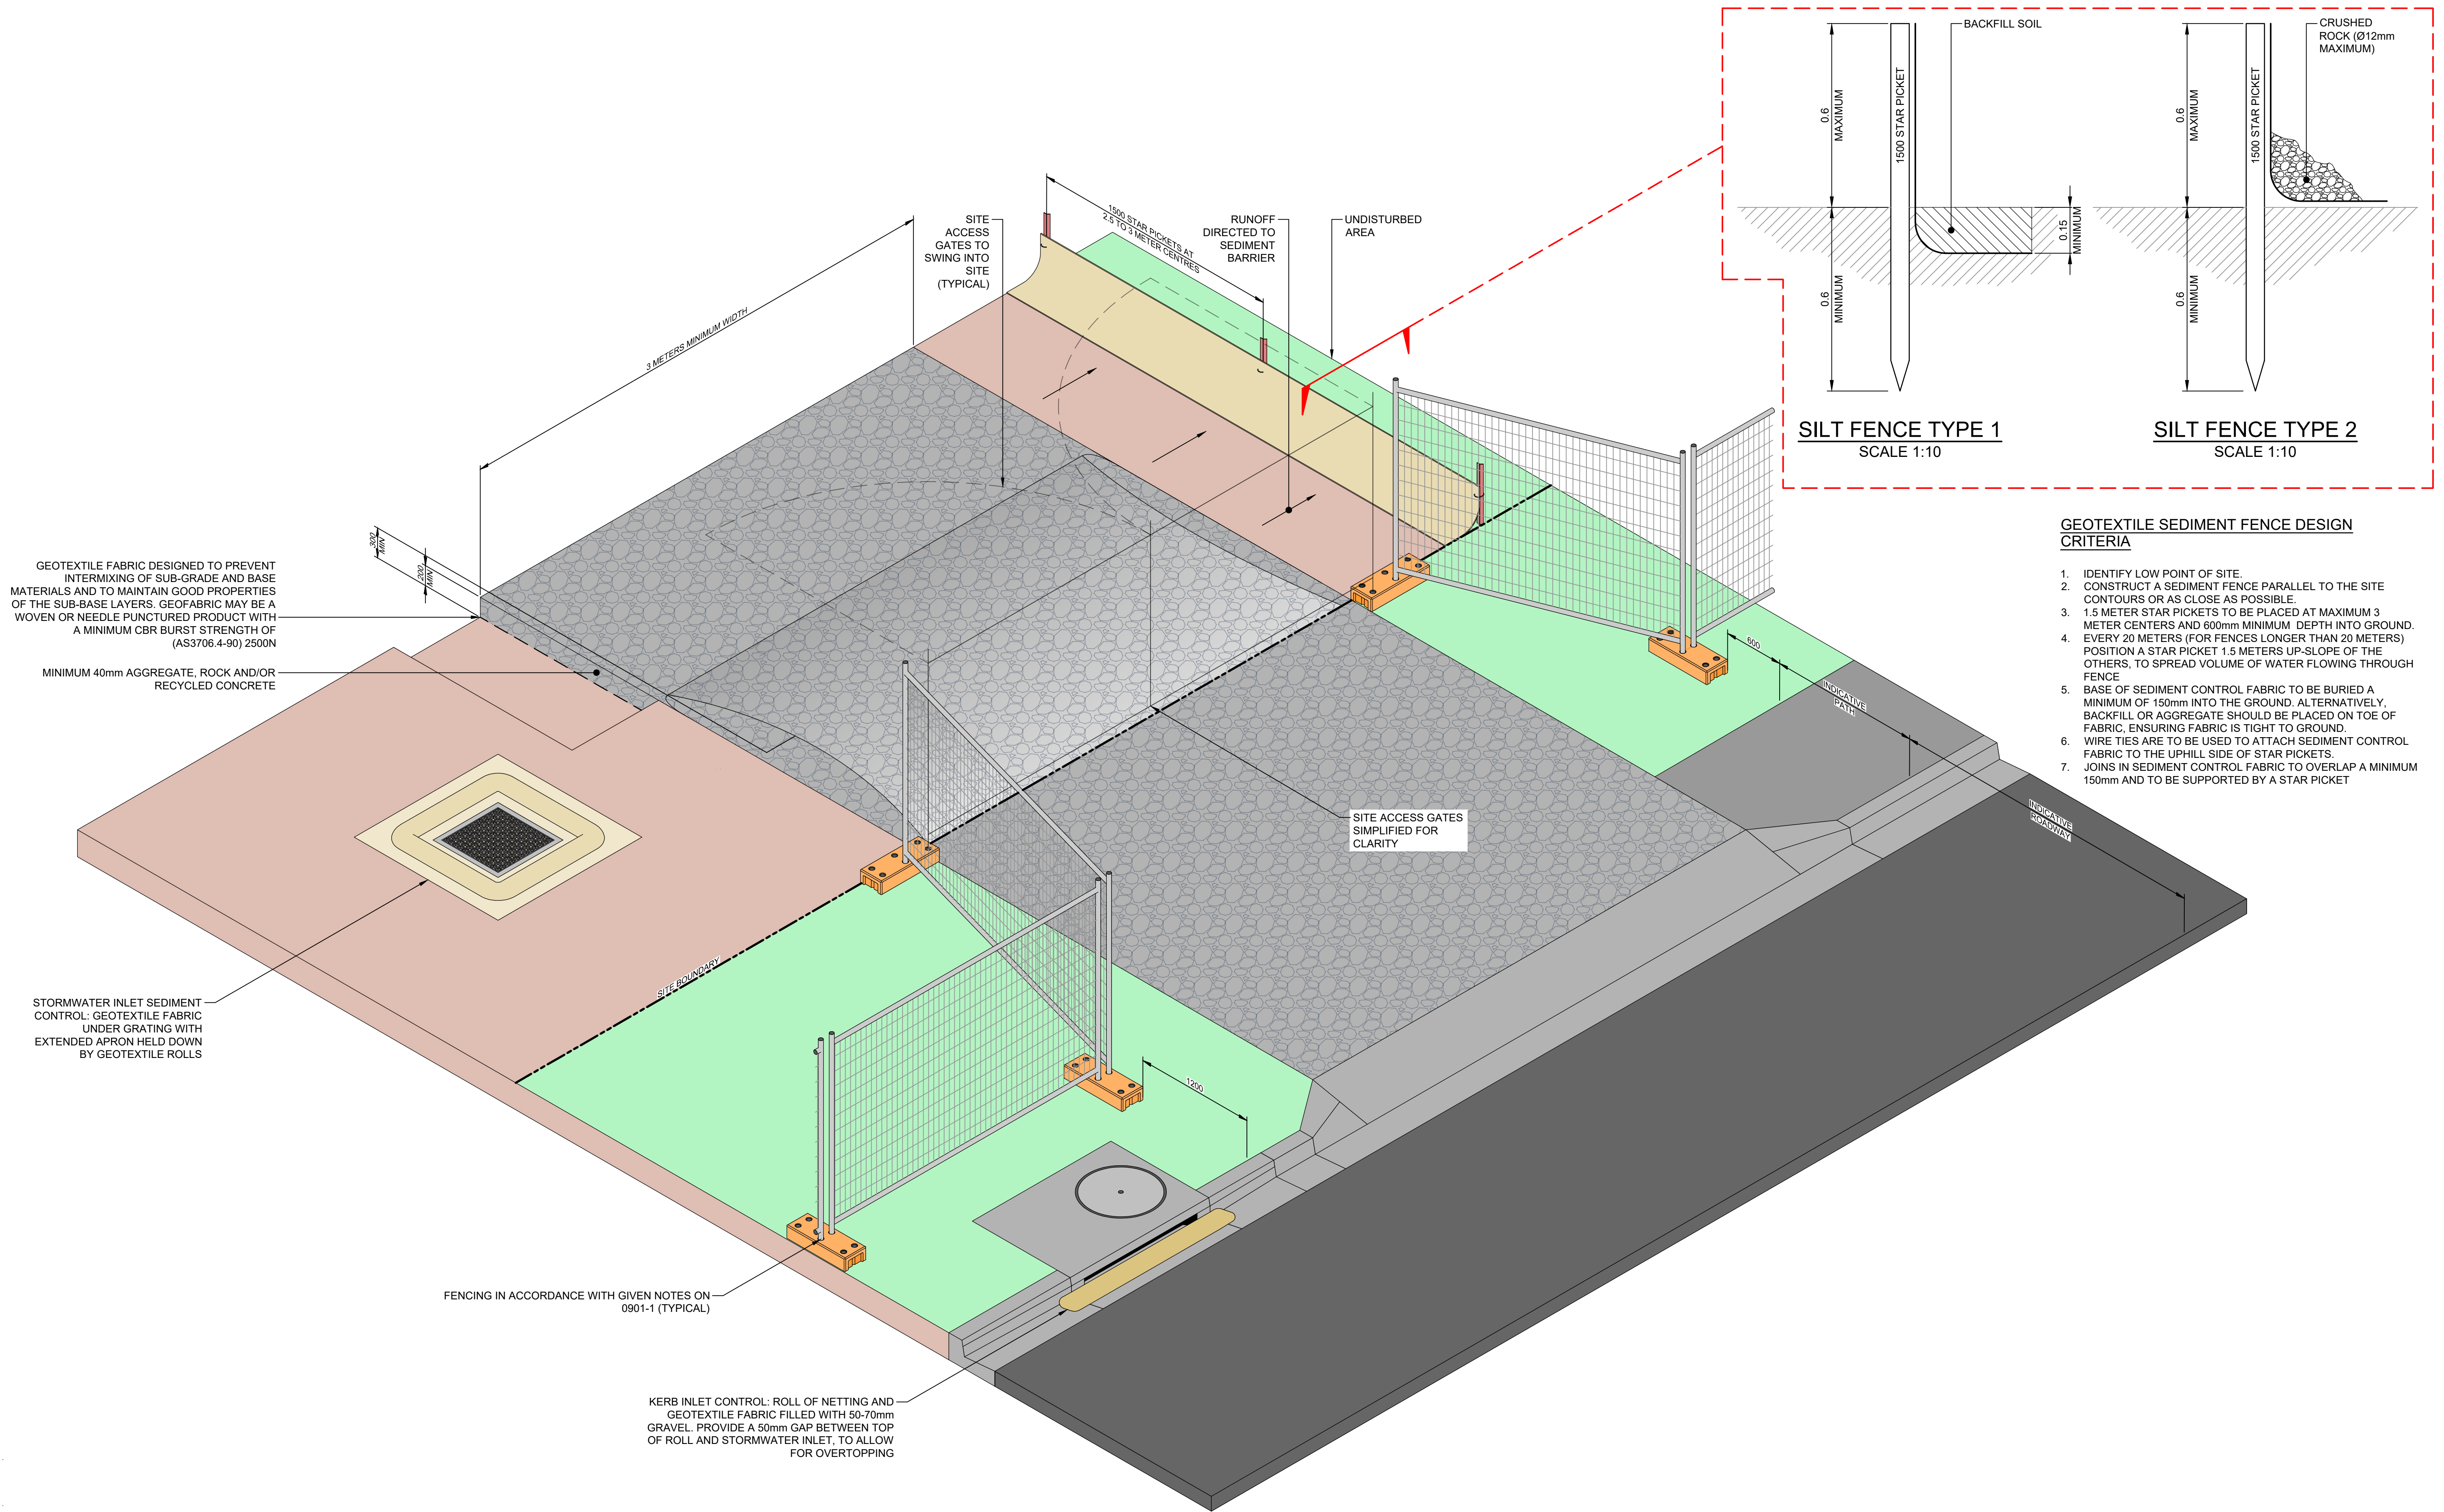

NOT FOR CONSTRUCTION

[illegible]