


PRECINCT 1

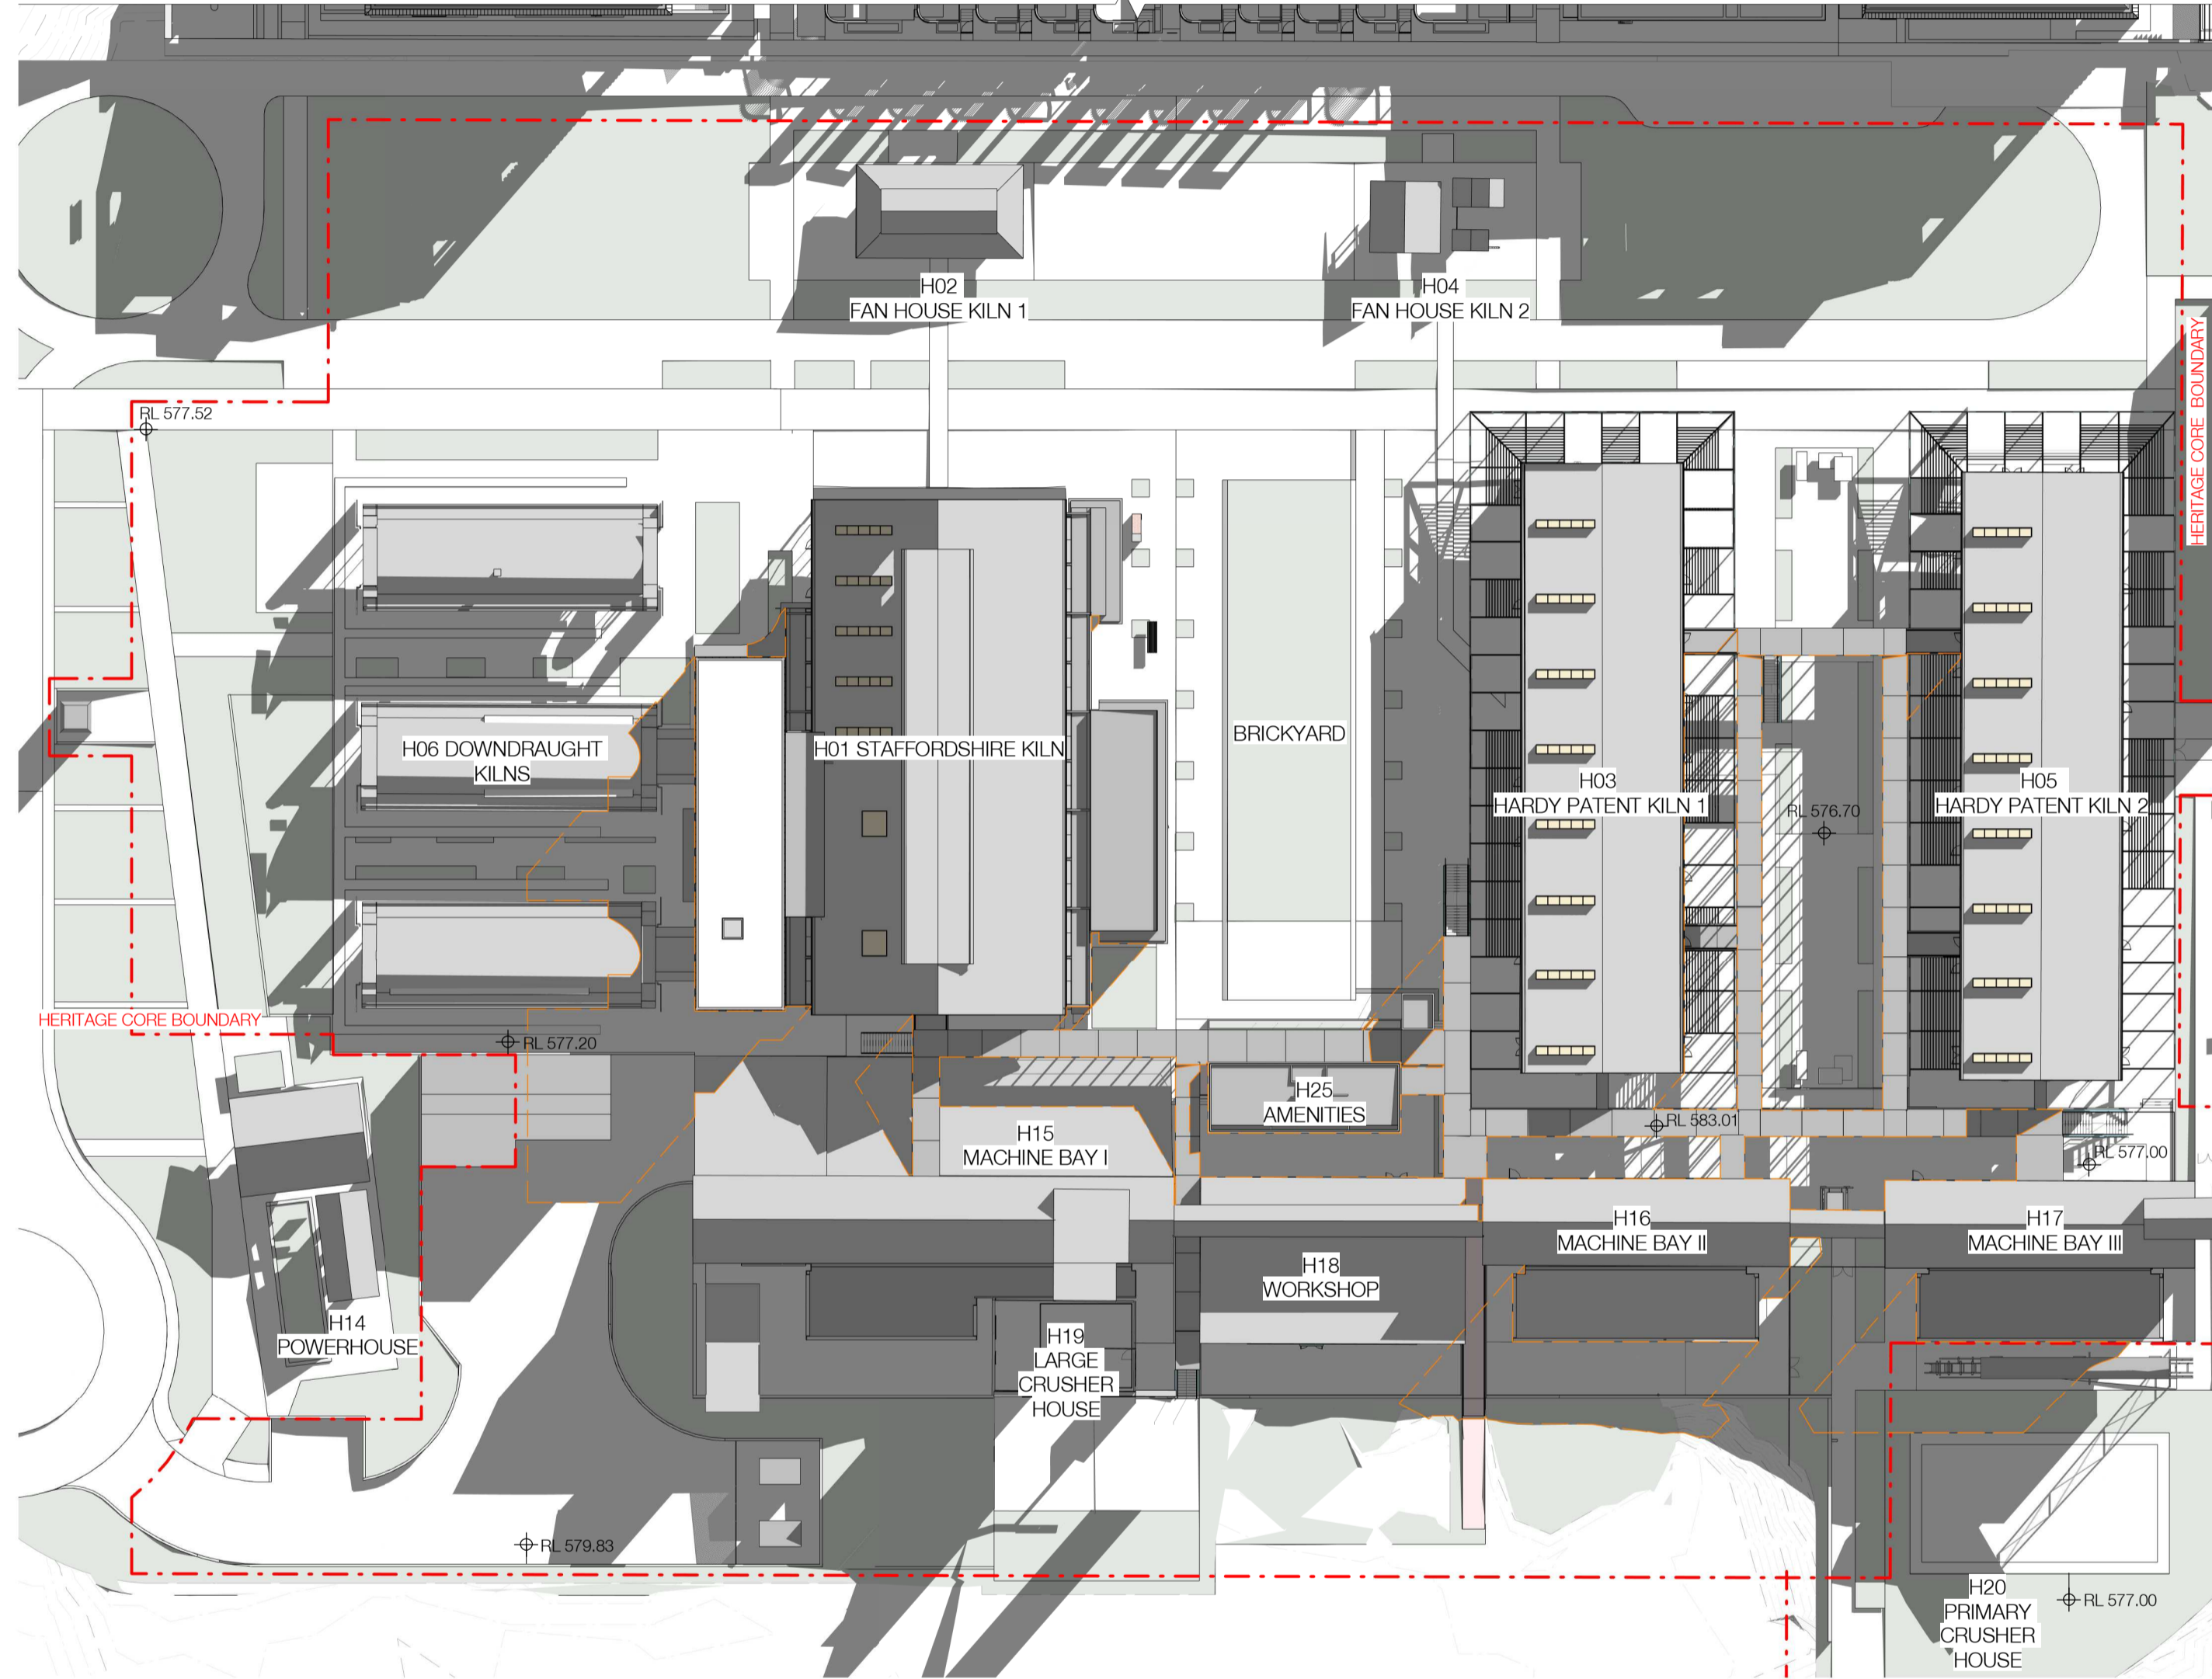

1 SHADOW PLAN - 21/06/2018-15.00
1 : 500@A1


ADDITIONAL SHADOW CAST BY
PROPOSED INTERVENTIONS

Nominated Architects: Adam Haddow-7188 | John Pradel-7004

In accepting and utilising this document the recipient agrees that SJB Architecture (NSW) Pty. Ltd. ACN 081 094 724 T/A SJB Architects, retain all common law, statutory law and other rights including copyright and intellectual property rights. The recipient agrees not to use this document for any purpose other than as intended; to waive all claims against SJB Architects resulting from unauthorised changes; or to reuse the document on other projects without the prior written consent of SJB Architects. Under no circumstances shall transfer of this document be deemed a sale. SJB Architects makes no warranties of fitness for any purpose. The Builder/Contractor shall verify job dimensions prior to any work commencing. Use figured dimensions only. Do not scale drawings.

FOR DEVELOPMENT APPLICATION

Rev	Date	Revision	By	Chk.
1	19.07.2023	For Approval	DM	EW

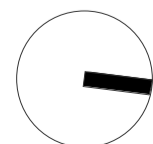

Client
DOMA



Project
BRICKWORKS HERITAGE CORE - Yarralumla, ACT 2600
Building
HERITAGE SITE
Drawing Name
Shadow Diagram - Sheet 04

Date	Scale	Sheet Size	SJB Architects
19.07.2023	1 : 500	@ A1	
Drawn	Chk.		
JL	EW		
Job No.	Drawing No.	Revision	
5479	DA-H-3004	/ 1	

Level 2
490 Crown Street
Surry Hills NSW
2010 Australia
T 61 2 9380 9911
F 61 2 9380 9922
www.sjb.com.au

