



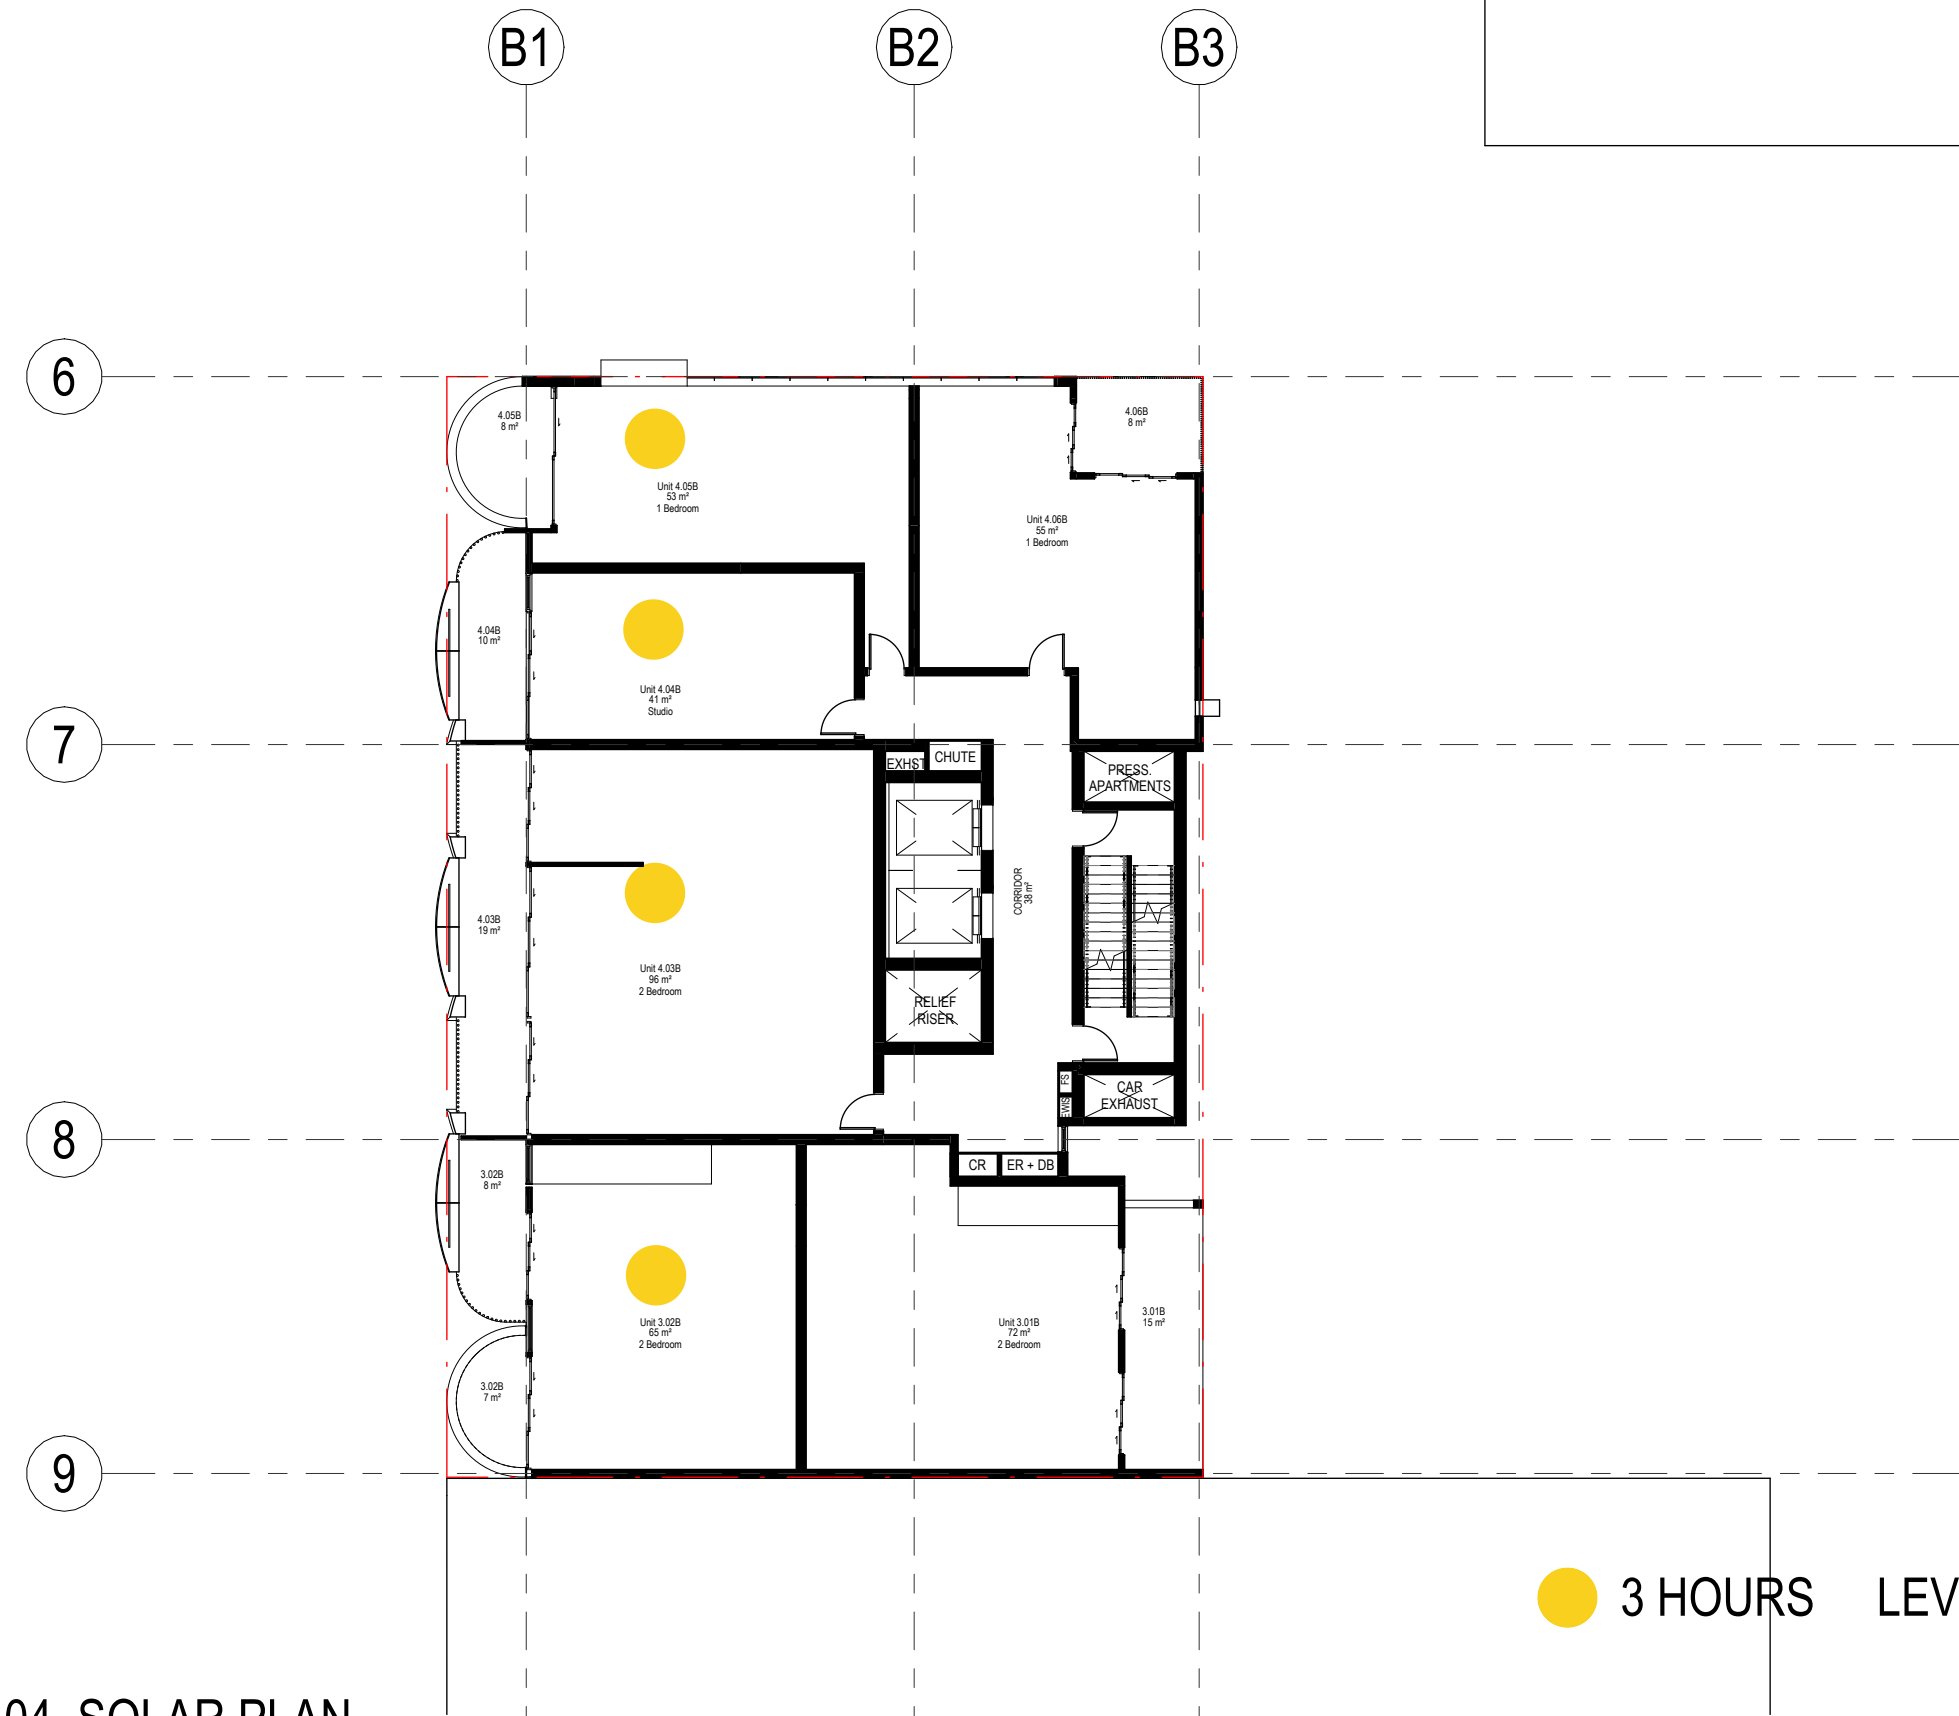

APARTMENTS RECEIVING 3 HOURS SOLAR ACCESS
ON 21ST JUNE

LEVEL 01	9
LEVEL 02	9
LEVEL 03	9
LEVEL 04	9
LEVEL 05	11
LEVEL 06	11
LEVEL 07-09	33
LEVEL 10	10
LEVEL 11-13	30
TOTAL	131
TOTAL UNITS	161
PERCENTAGE OF APARTMENTS RECEIVING 3 HOURS SOLAR ACCESS -	81.4%

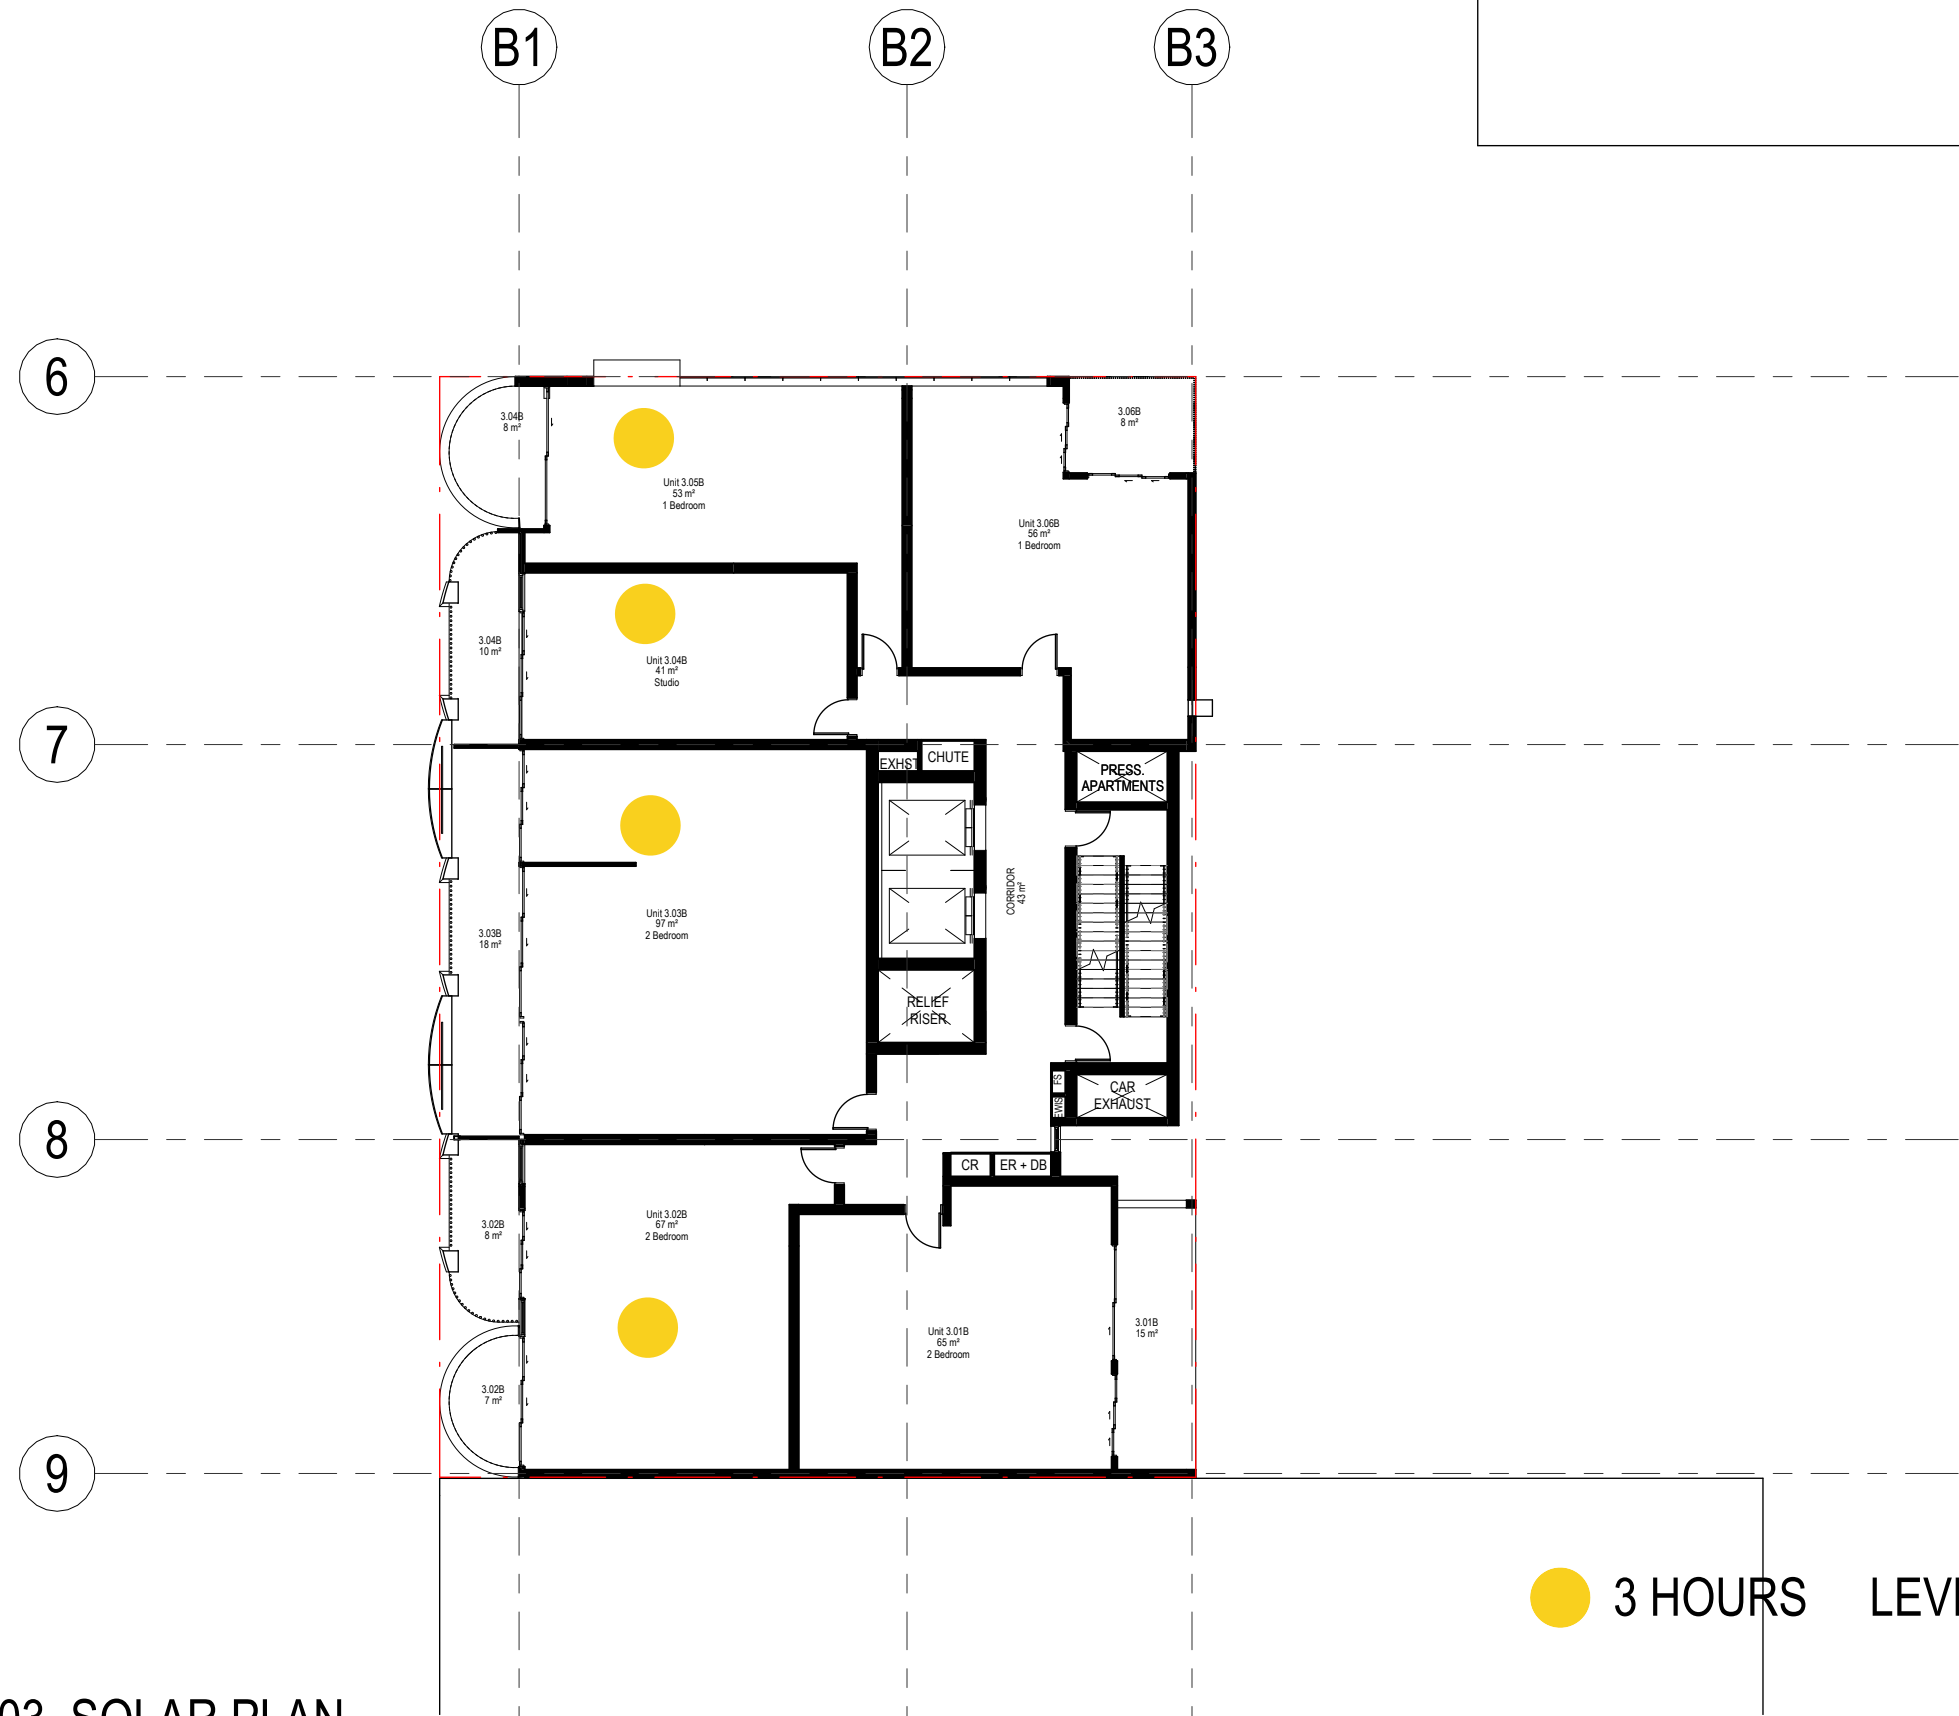

3 HOURS LEVEL 03 - 9 UNITS

3 HOURS LEVEL 04 - 9 UNITS

1 LEVEL 03_SOLAR PLAN
DA08.01 1 : 200

2 LEVEL 04_SOLAR PLAN
DA08.01 1 : 200