


File Name: P:\2019\191148\_Yarralumla-Brickworks\04\_CAD\4.2\_Drawings\CIV\EDP\191148-drg-civ-04-03.dwg

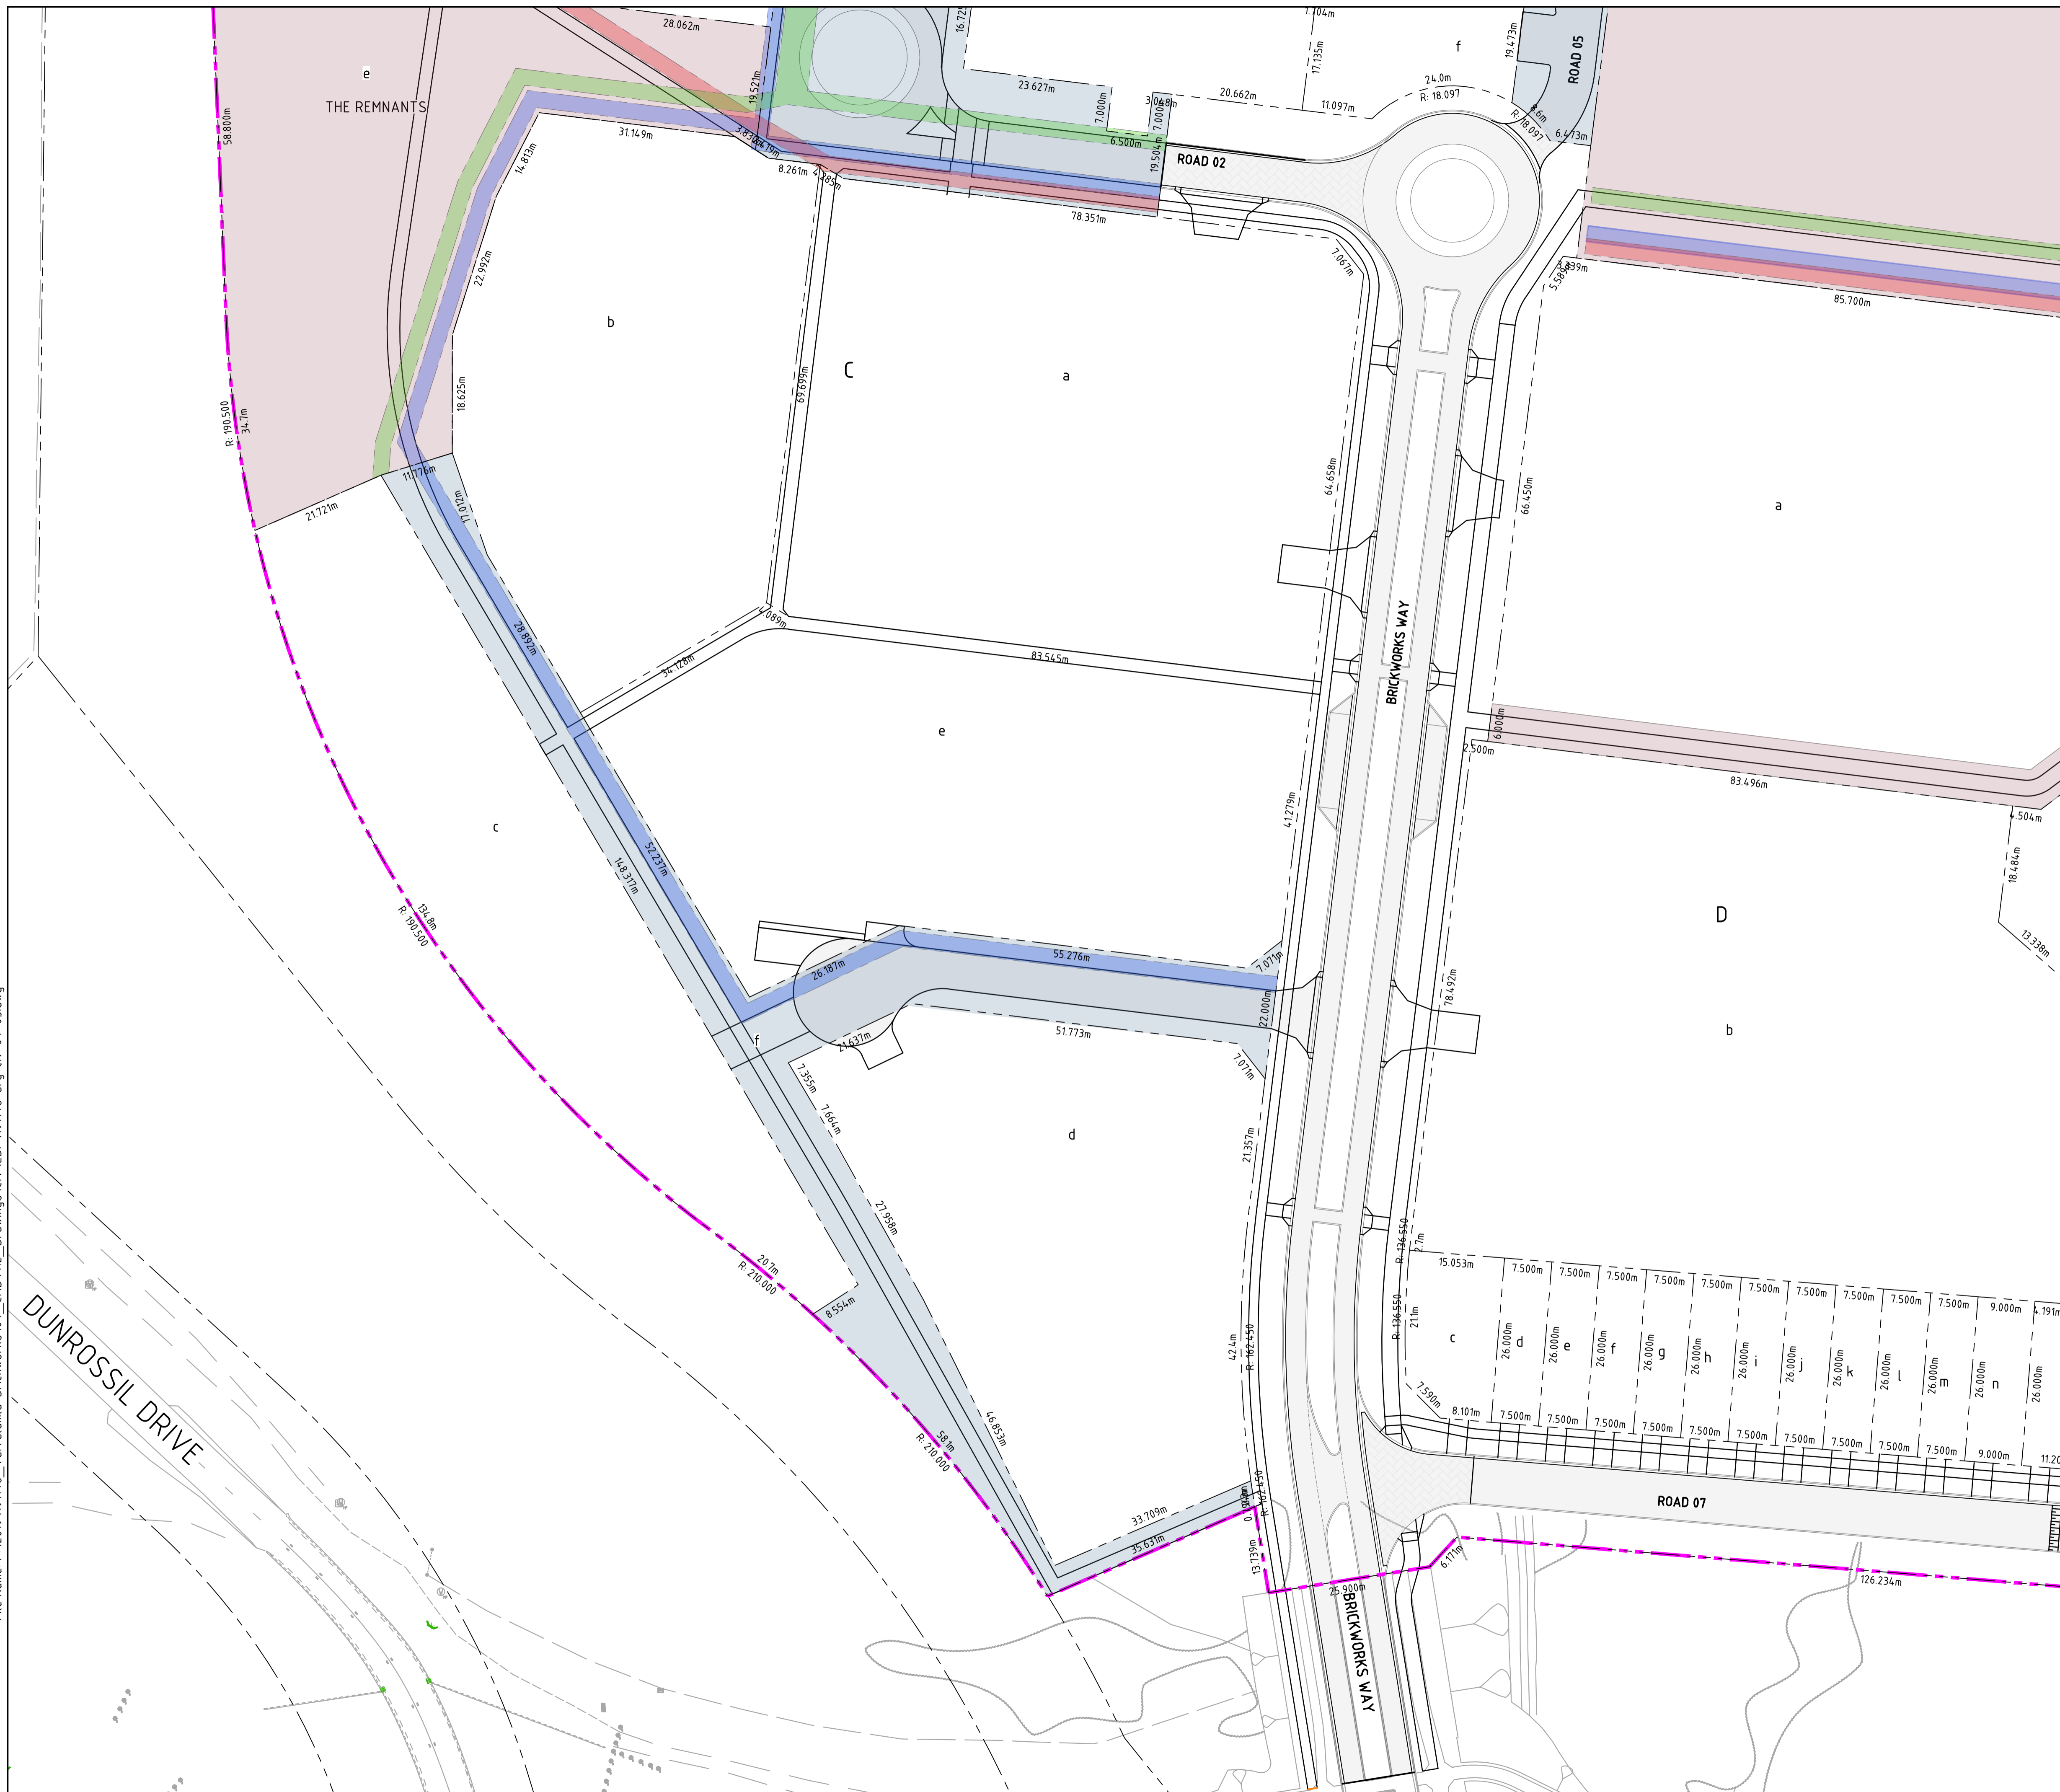

Status

## NOT FOR CONSTRUCTION

DO NOT SCALE OFF DRAWINGS. VERIFY ALL DIMENSIONS ON SITE PRIOR TO WORK.  
 COPYRIGHT: The contents and information contained in this document are copyright of Sellick Consultants. Use or copy of this document in whole or part without written permission constitutes an infringement of copyright.

Rev	Description	Date	Drawn By
J	EDP SUBMISSION	31.07.2023	MN
I	EDP SUBMISSION	10.07.2023	MN
H	EDP SUBMISSION	22.06.2023	RT
G	EDP SUBMISSION	16.06.2023	RT
F	EDP DRAFT REVIEW	14.06.2023	RT
E	BLOCKS UPDATED	03.05.2023	RT
D	EIS COMMENTS ADDRESSED	11.10.2022	RT

**LEGEND**

- - - HOLDING LEASE BOUNDARY
- PROPOSED BLOCK BOUNDARY
- EXISTING TREE TO BE REMOVED
- EXISTING TREE TO BE RETAINED
- PROPOSED CONTOUR
- EXISTING CONTOUR
- WATER EASEMENT
- SEWER EASEMENT
- STORMWATER EASEMENT/DRAINAGE RESERVE
- PUBLIC ACCESS EASEMENT (PEDESTRIAN ONLY)
- PUBLIC ACCESS EASEMENT (PEDESTRIAN AND VEHICLE)

ALL EASEMENTS TO BE 2.5m WIDE UNLESS NOTED OTHERWISE

Scales

0 10 15 20 25m  
1:500 @ A1

canberra | sydney  
ABN 82 634 296 629

Client Logo

# DOMA

Original Size	A1	Drawn By	DA	Drafting Check	DCA
Date Plotted	31-Jul-23	Designed By	AE	Design Check	BC
Coordinate System	STROMLO GRID	Approved	BC	Approved Date	16/12/2019
Height Datum	AHD	Approved Signature			

Project Name and Location

**THE CANBERRA BRICKWORKS**  
BLOCKS 1,7 & 20 SECTION 102

Drawing Title

**EDP - BLOCK**  
**DETAILS PLAN SHEET 3**

Project Number	Type	Discipline	Drg No.	Sub-No.	Rev
191148	DRG	CIV	04	03	J