


File Name: P:\2019\191148_Yarralumla-Brickworks\04_CAD\2_Drawings\CIV\EDP\191148-drg-civ-33-04.dwg

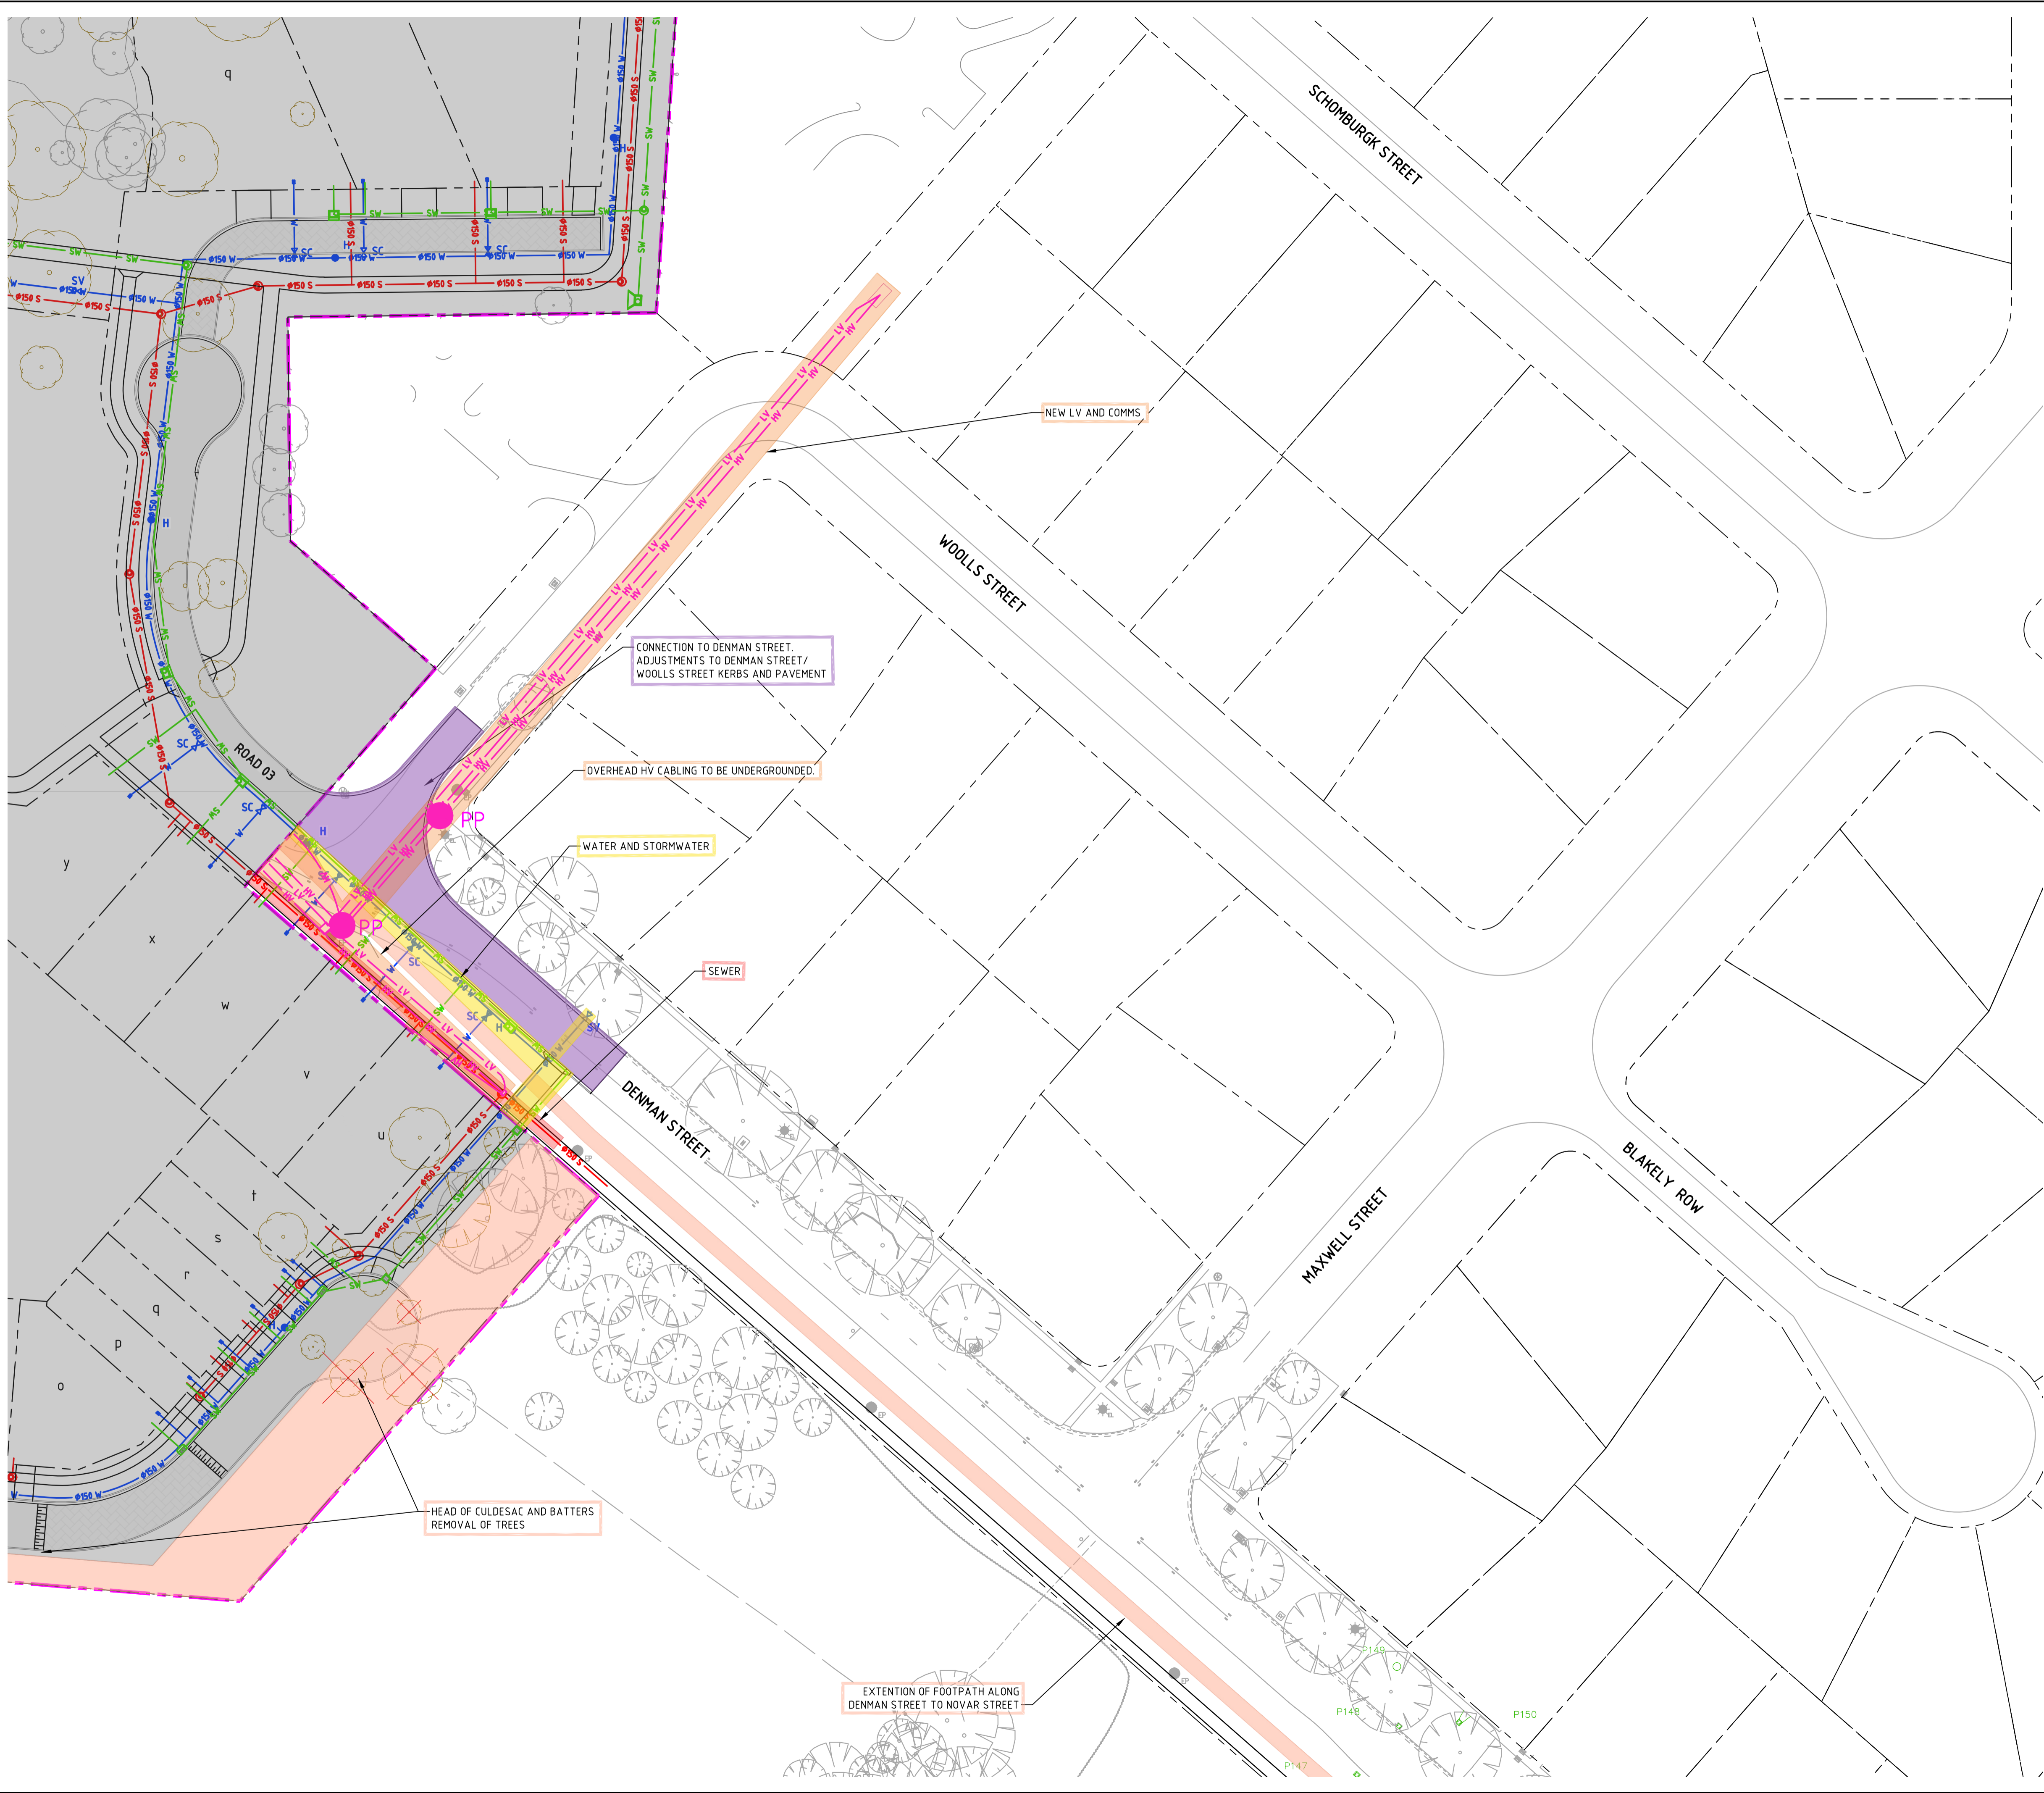

Status

NOT FOR CONSTRUCTION

DO NOT SCALE OFF DRAWINGS. VERIFY ALL DIMENSIONS ON SITE PRIOR TO WORK.
 COPYRIGHT: The contents and information contained in this document are copyright of Sellick Consultants. Use or copy of this document in whole or part without written permission constitutes an infringement of copyright.

| Rev | Description | Date | Drawn By |
|-----|------------------|------------|----------|
| E | EDP SUBMISSION | 31.07.2023 | MN |
| D | EDP SUBMISSION | 10.07.2023 | MN |
| C | EDP SUBMISSION | 22.06.2023 | RT |
| B | EDP SUBMISSION | 16.06.2023 | RT |
| A | EDP DRAFT REVIEW | 14.06.2023 | RT |

LEGEND

- HOLDING LEASE BOUNDARY
- PROPOSED BLOCK BOUNDARY
- EXISTING TREE TO BE REMOVED
- EXISTING TREE TO BE RETAINED
- 580.0 PROPOSED CONTOUR
- 580.0 EXISTING CONTOUR

Scales

0 10 15 20 25m
1:500 @ A1

canberra | sydney
ABN 82 634 296 629

Client Logo

DOMA

| | | | | | |
|-------------------|--------------|--------------------|----|----------------|------------|
| Original Size | A1 | Drawn By | DA | Drafting Check | DCA |
| Date Plotted | 31-Jul-23 | Designed By | AE | Design Check | BC |
| Coordinate System | STROMLO GRID | Approved | BC | Approved Date | 16/12/2019 |
| Height Datum | AHD | Approved Signature | | | |

Project Name and Location

THE CANBERRA BRICKWORKS
BLOCKS 1,7 & 20 SECTION 102

Drawing Title

EDP - OFF SITE WORKS PLAN
SHEET 4

| | | | | | | | | | | | |
|----------------|--------|------|-----|------------|-----|---------|----|---------|----|-----|---|
| Project Number | 191148 | Type | DRG | Discipline | CIV | Drg No. | 33 | Sub-No. | 04 | Rev | E |
|----------------|--------|------|-----|------------|-----|---------|----|---------|----|-----|---|