



File Name: P:\2019\191148\_Yarralumla-Brickworks\04\_CAD\4\_2\_Drawings\CIV\EDP\191148-drg-civ-21-06.dwg

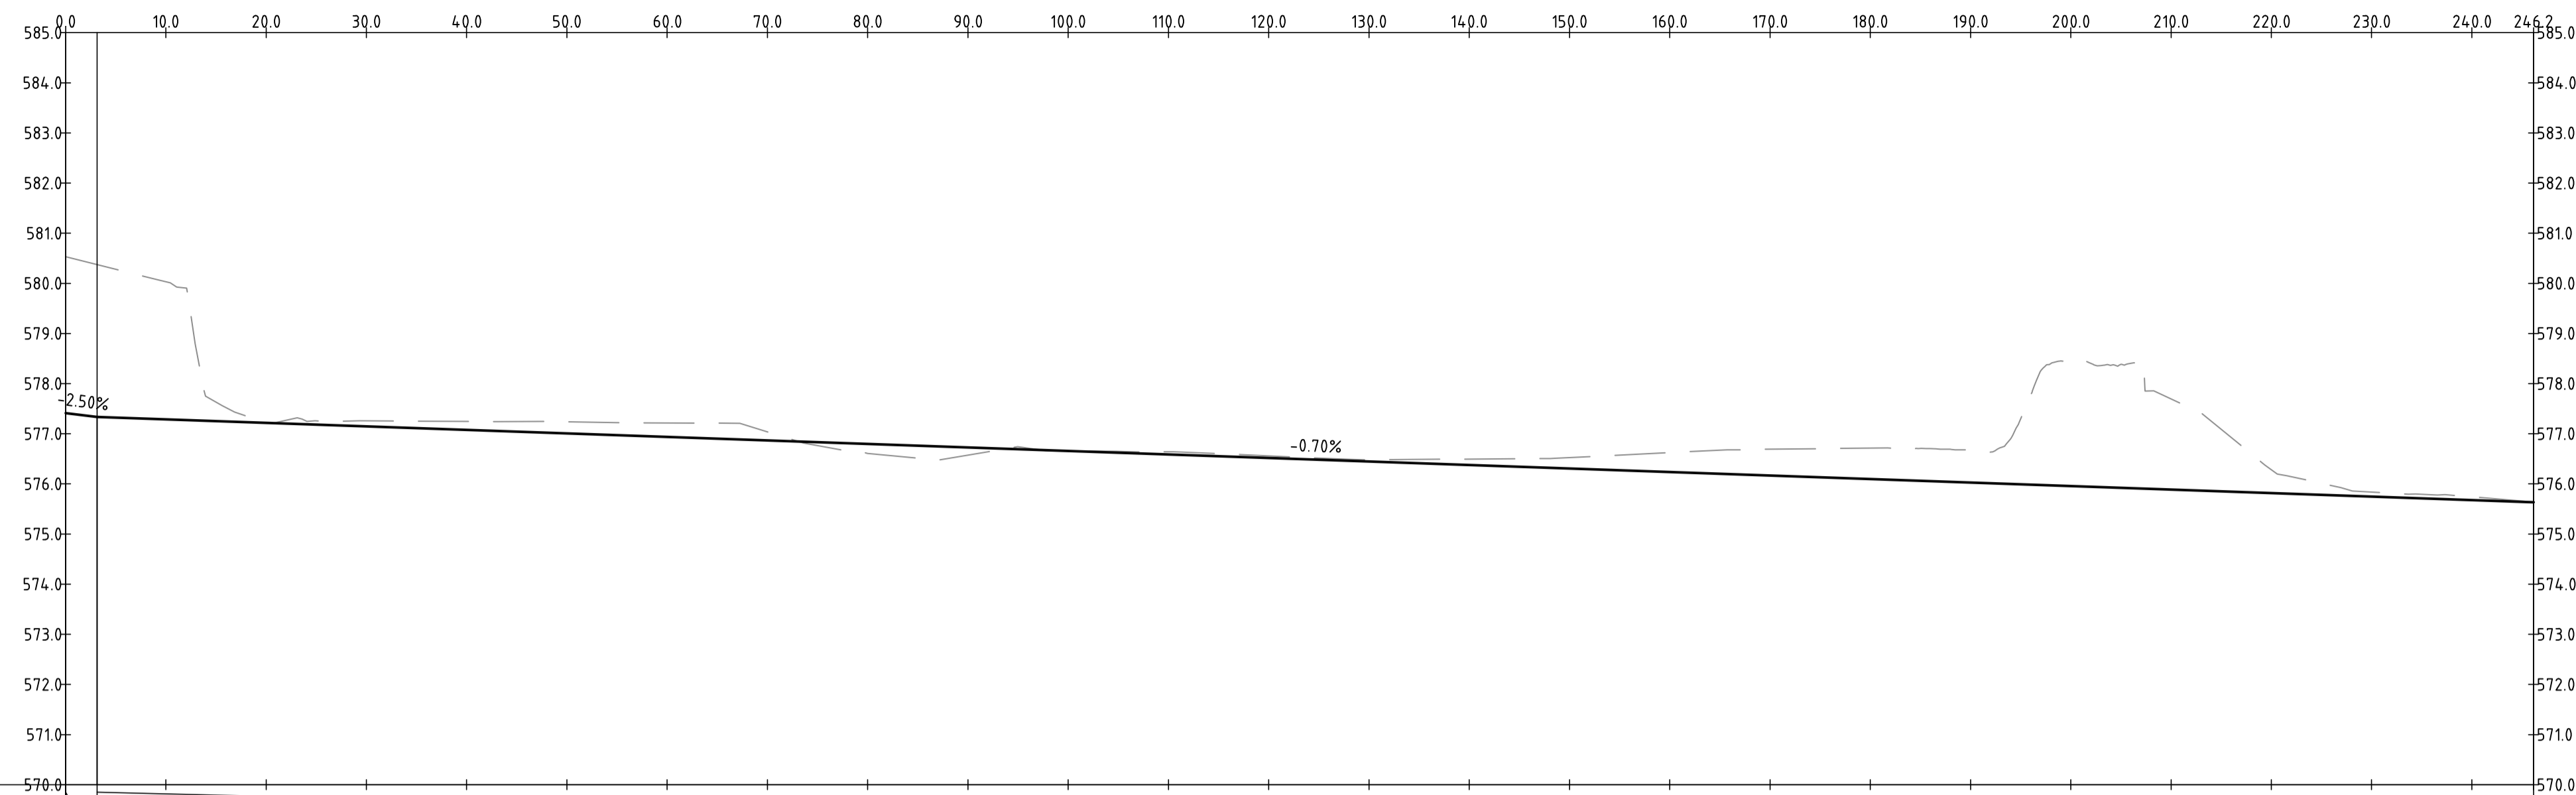

VERTICAL	G: -2.5%		L: 3.950		G: -0.7%		L: 243.004																							
HORIZONTAL	L: 187.008 B: 007° 07' 55"						L: 15.647 R: 10.000		L: 43.499 B: 277° 28' 50"																					
DESIGN LEVELS	577.413	577.334	577.286	577.216	577.147	577.077	577.007	576.937	576.867	576.797	576.727	576.657	576.587	576.517	576.447	576.377	576.307	576.237	576.167	576.097	576.028	575.957	575.888	575.818	575.748	575.678	575.608			
DEPTH	-3.119	-3.039	-2.745	-0.013	-0.110	-0.166	-0.233	-0.277	-0.171	0.192	0.153	0.000	-0.053	-0.041	-0.031	-0.118	-0.217	-0.386	-0.524	-0.617	-0.642	-0.649	-1.226	-2.533	-2.416	-1.886	-0.464	-0.089	-0.064	
CHAINAGE	0.000	3.150	10.000	20.000	30.000	40.000	50.000	60.000	70.000	80.000	90.000	100.000	110.000	120.000	130.000	140.000	150.000	160.000	170.000	180.000	187.008	190.000	194.832	200.000	202.655	210.000	220.000	230.000	240.000	246.154

PROFILE OF ALIGNMENT AL-04 WEST  
(VERT SCALE 1:100, HOR SCALE 1:500, VERT EXAG 1:5)  
FROM: CH 0.000 TO CH 246.154

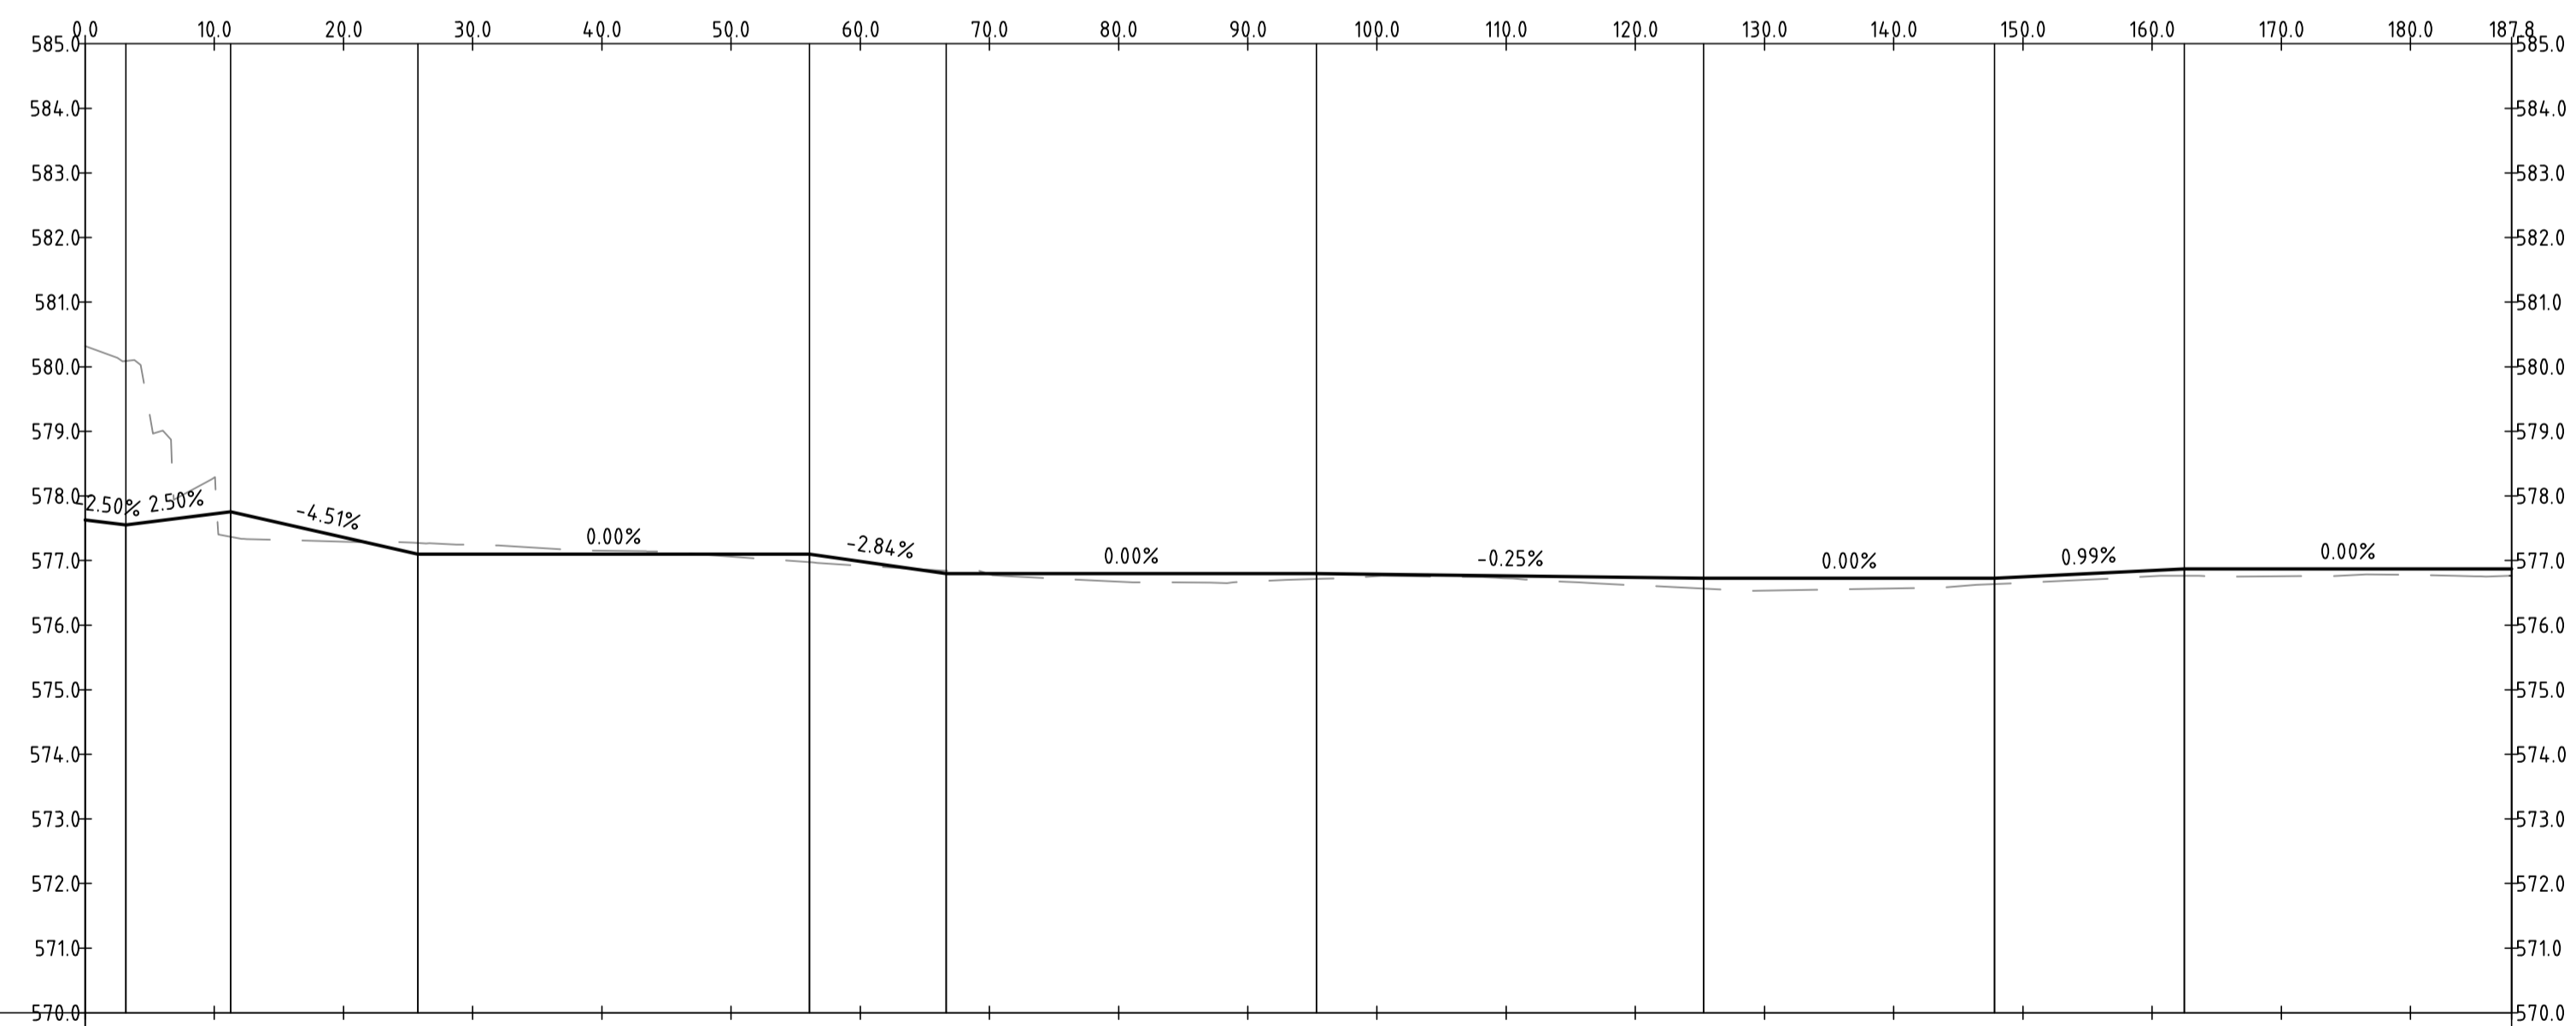

VERTICAL	G: -2.5%																												
HORIZONTAL	L: 187.820 B: 007° 07' 55"																												
CHAINAGE	0.000	10.000	20.000	30.000	40.000	50.000	60.000	70.000	80.000	90.000	100.000	110.000	120.000	130.000	140.000	150.000	160.000	170.000	180.000	187.820									

PROFILE OF ALIGNMENT AL-04 EAST  
(VERT SCALE 1:100, HOR SCALE 1:500, VERT EXAG 1:5)  
FROM: CH 0.000 TO CH 187.820


Status **NOT FOR CONSTRUCTION**

DO NOT SCALE OFF DRAWINGS. VERIFY ALL DIMENSIONS ON SITE PRIOR TO WORK.  
COPYRIGHT: The contents and information contained in this document are copyright of Sellick Consultants. Use or copy of this document in whole or part without written permission constitutes an infringement of copyright.

R	EDP SUBMISSION	31.07.2023	MN
Q	EDP SUBMISSION	10.07.2023	MN
P	EDP SUBMISSION	22.06.2023	RT
O	EDP SUBMISSION	16.06.2023	RT
N	EDP DRAFT REVIEW	14.06.2023	RT
M	EIS COMMENTS ADDRESSED	11.10.2022	RT
L	EDP SUBMISSION	20.07.2022	RT
Rev	Description	Date	Drawn By

**LEGEND**

	HOLDING LEASE BOUNDARY
	PROPOSED BLOCK BOUNDARY
	EXISTING TREE TO BE REMOVED
	EXISTING TREE TO RETAINED
	PROPOSED CONTOUR
	EXISTING CONTOUR

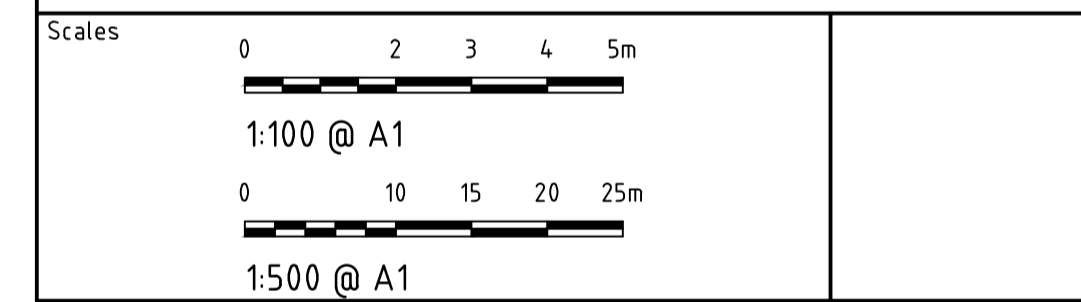

Original Size	A1	Drawn By	DA	Drafting Check	DCA
Date Plotted	31-Jul-23	Designed By	AE	Design Check	BC
Coordinate System	STROMLO GRID	Approved	BC	Approved Date	16/12/2019
Height Datum	AHD	Approved Signature			

Project Name and Location  
**THE CANBERRA BRICKWORKS**  
BLOCKS 1,7 & 20 SECTION 102

Drawing Title  
**EDP - ROAD LONGITUDINAL**  
**SECTIONS SHEET 6**

Project Number	Type	Discipline	Drg No.	Sub-No.	Rev
191148	DRG	CIV	21	06	R