
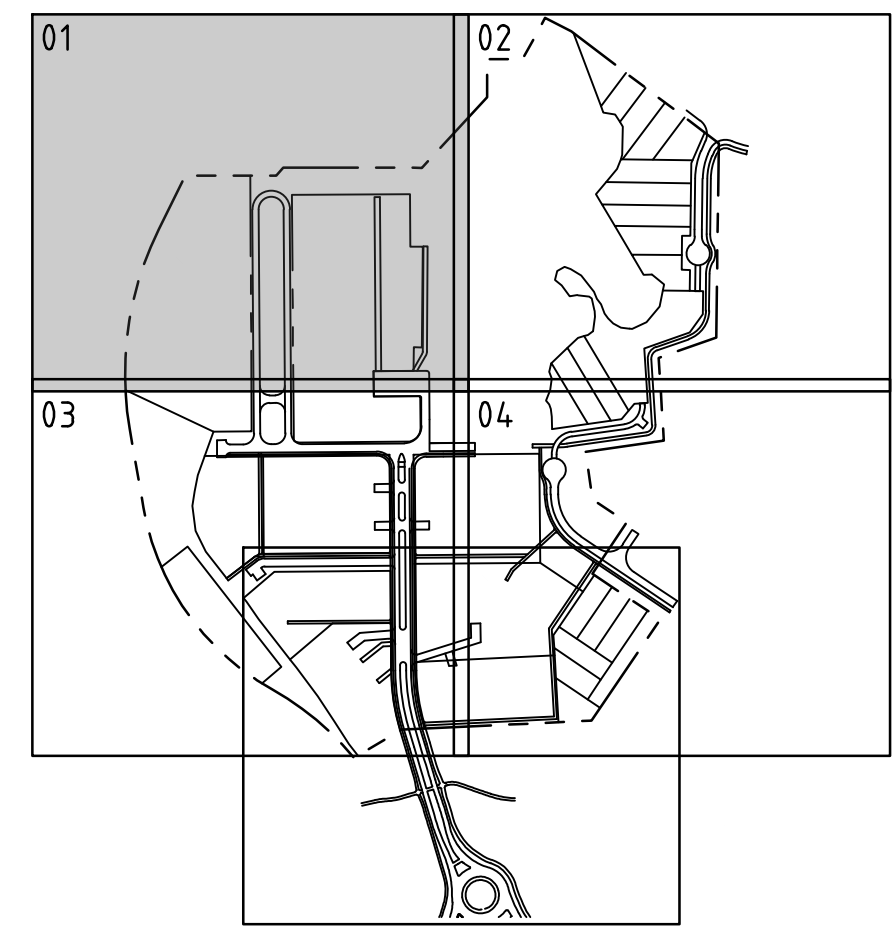


NOTE:

- ALL SEWER AND WATER MAINS TO BE CONTAINED WITHIN 2.5m WIDE EASEMENTS. EASEMENTS NOT SHOWN FOR CLARITY. REFER TO DRG-CIV-04 FOR EASEMENT LOCATIONS
- ALL SEWER DN150

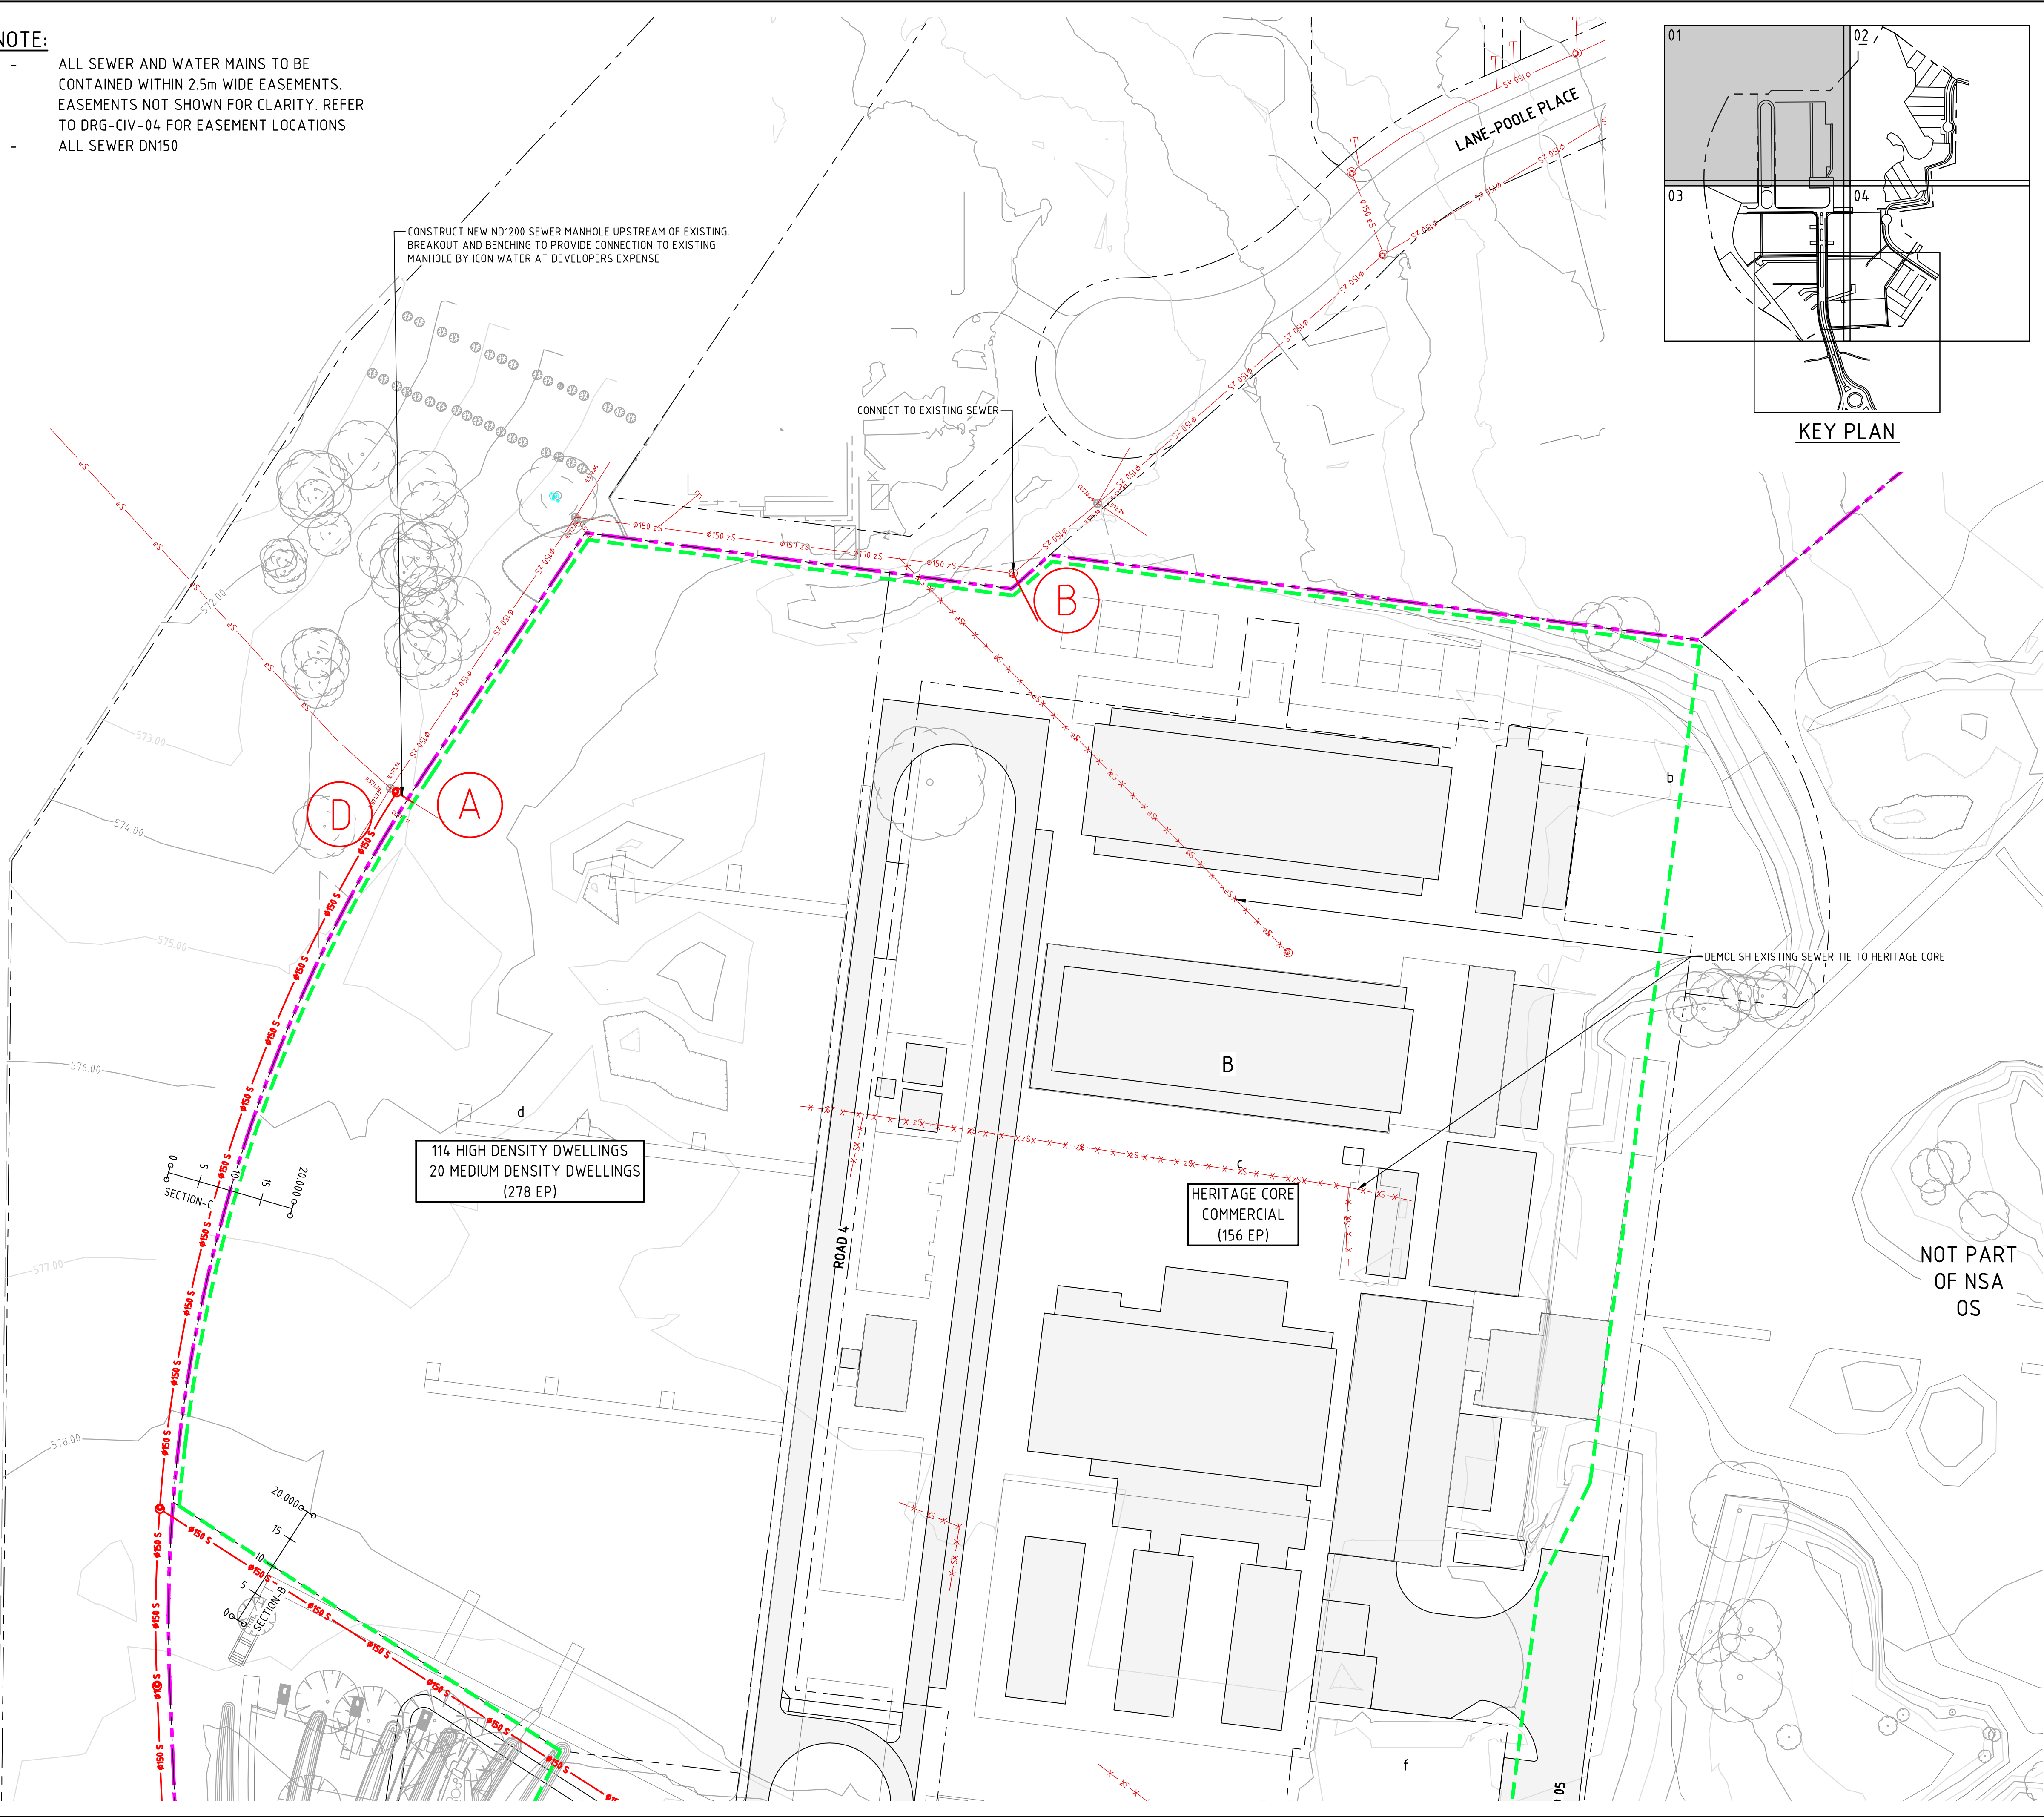

KEY PLAN

Status

NOT FOR CONSTRUCTION

DO NOT SCALE OFF DRAWINGS. VERIFY ALL DIMENSIONS ON SITE PRIOR TO WORK.
 COPYRIGHT: The contents and information contained in this document are copyright of Sellick Consultants. Use or copy of this document in whole or part without written permission constitutes an infringement of copyright.

T	EDP SUBMISSION	31.07.2023	MN
S	EDP SUBMISSION	10.07.2023	MN
R	EDP SUBMISSION	22.06.2023	RT
Q	EDP SUBMISSION	16.06.2023	RT
P	EDP DRAFT REVIEW	14.06.2023	RT
O	EIS COMMENTS ADDRESSED	11.10.2022	RT
N	EDP SUBMISSION	20.07.2022	RT
Rev	Description	Date	Drawn By

LEGEND

	LEASE BOUNDARY
	PROPOSED BLOCK BOUNDARY
	EXISTING TREE TO RETAINED
	PROPOSED CONTOUR
	EXISTING CONTOUR
	CATCHMENT NODE
	SEWER CATCHMENT AREA 1 (TO GOLF COURSE)
	SEWER CATCHMENT AREA 2 (TO BENTHAM STREET)
	SEWER MANHOLE, PIPE END CAP
	NEW SEWER MAIN
	EXISTING SEWER MAIN
	SEWER MAIN TO BE DISCONNECTED

Scales

1:500 @ A1

canberra | sydney
 ABN 82 634 296 629

Client Logo

Original Size	A1	Drawn By	DA	Drafting Check	DCA
Date Plotted	31-Jul-23	Designed By	AE	Design Check	BC
Coordinate System	STROMLO GRID	Approved	BC	Approved Date	16/12/2019
Height Datum	AHD	Approved Signature			

Project Name and Location

THE CANBERRA BRICKWORKS
 BLOCKS 1,7 & 20 SECTION 102

Drawing Title

EDP - SEWER MASTER PLAN
SHEET 1

Project Number	Type	Discipline	Drg No.	Sub-No.	Rev
191148	DRG	CIV	11	01	T

File Name: P:\2019\191148_Yarralumla-Brickworks\04_CAD\4.2_Drawings\CIV\EDP\191148-drg-civ-11-01.dwg