


File Name: P:\2019\191148_Yarralumla-Brickworks\04_CAD\4.2_Drawings\CIV\EDP\191148-drg-civ-12-02.dwg

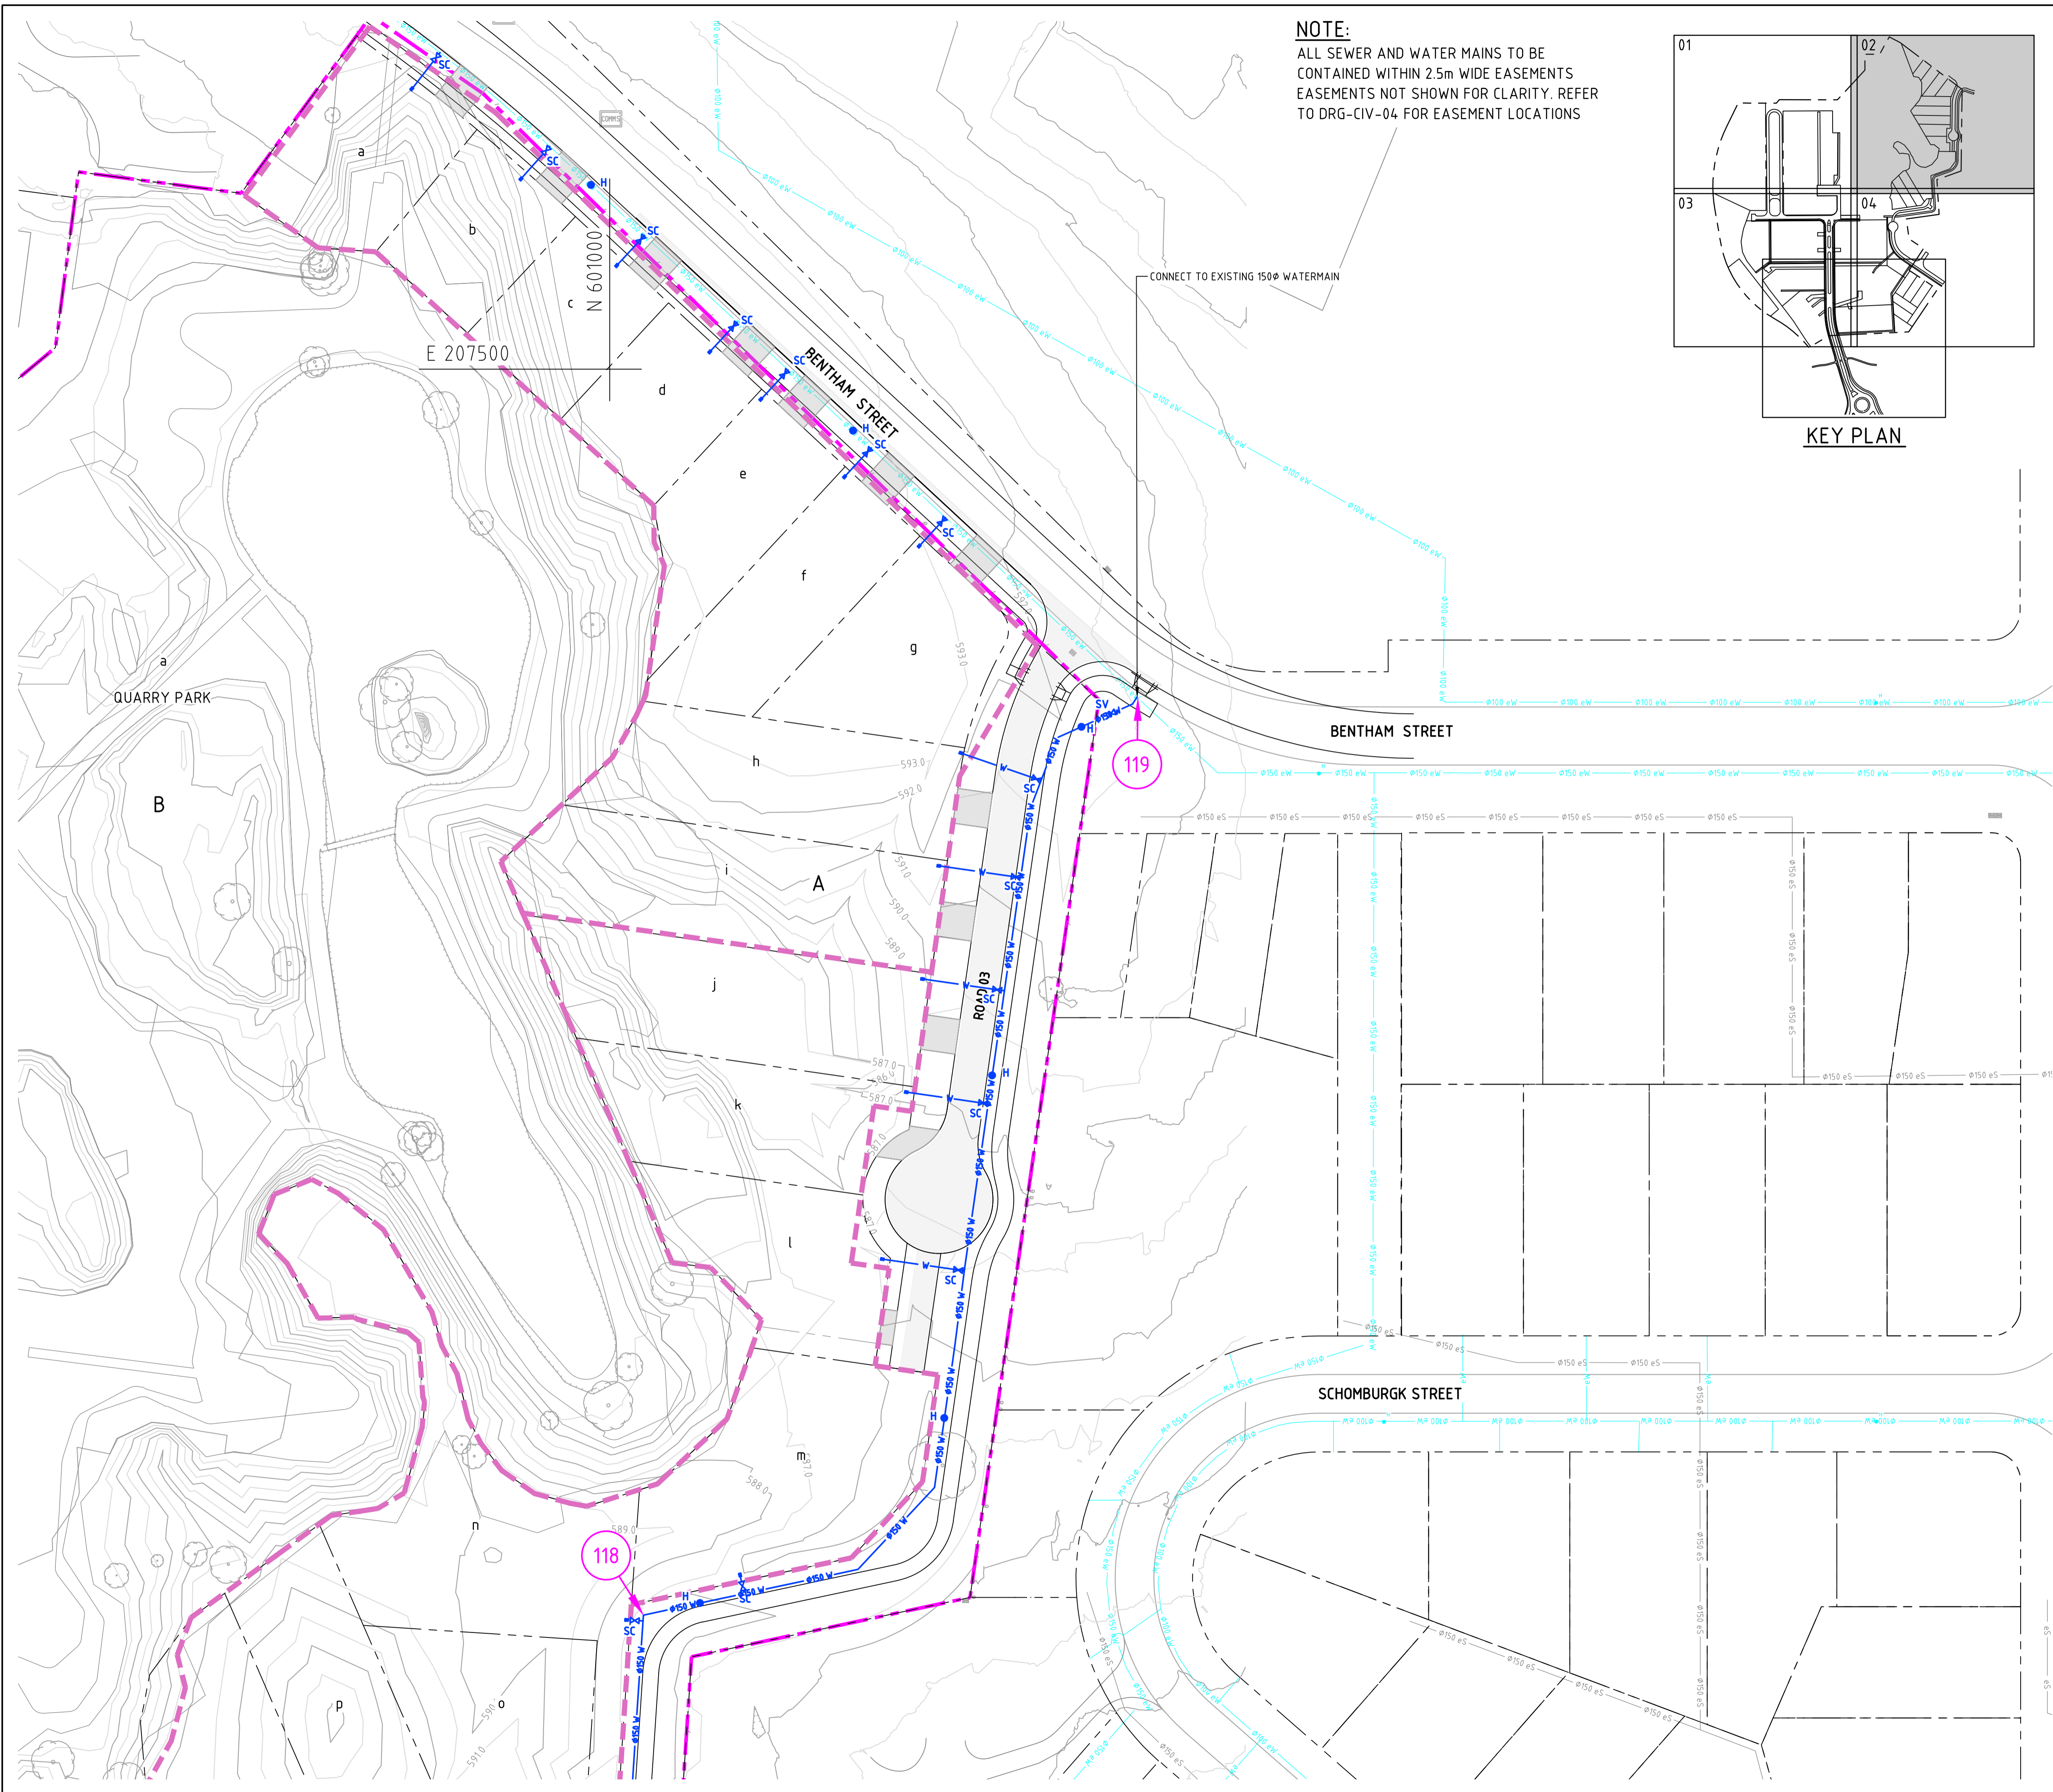


Status **NOT FOR CONSTRUCTION**

DO NOT SCALE OFF DRAWINGS. VERIFY ALL DIMENSIONS ON SITE PRIOR TO WORK.
COPYRIGHT: The contents and information contained in this document are copyright of Sellick Consultants. Use or copy of this document in whole or part without written permission constitutes an infringement of copyright.

Rev	Description	Date	Drawn By
T	EDP SUBMISSION	31.07.2023	MN
S	EDP SUBMISSION	10.07.2023	MN
R	EDP SUBMISSION	22.06.2023	RT
Q	EDP SUBMISSION	16.06.2023	RT
P	EDP DRAFT REVIEW	14.06.2023	RT
O	EIS COMMENTS ADDRESSED	11.10.2022	RT
N	EDP SUBMISSION	20.07.2022	RT

LEGEND

- LEASE BOUNDARY
- - - PROPOSED BLOCK BOUNDARY
- ⊙ EXISTING TREE TO RETAINED
- 580.0 — PROPOSED CONTOUR
- - - 580.0 - - - EXISTING CONTOUR
- ⊙ A CATCHMENT NODE
- SUPPLY AREA BOUNDARY
- SV, H, SC STOP VALVE, METER, HYDRANT
- SC STOP COCK
- 150 W — PROPOSED WATER MAIN
- 150 EW — EXISTING WATER MAIN
- x - x - x - x - x - WATER MAIN TO BE DISCONNECTED AND EXHUMED

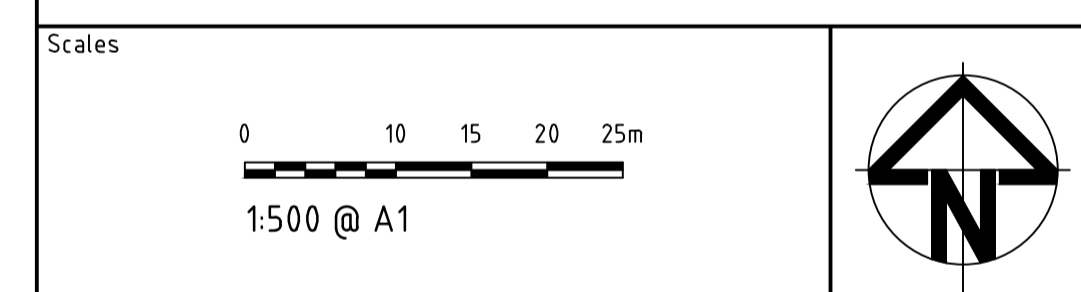

Original Size	A1	Drawn By	DA	Drafting Check	DCA
Date Plotted	31-Jul-23	Designed By	AE	Design Check	BC
Coordinate System	STROMLO GRID	Approved	BC	Approved Date	16/12/2019
Height Datum	AHD	Approved Signature			
Project Name and Location					
THE CANBERRA BRICKWORKS					
BLOCKS 1,7 & 20 SECTION 102					
Drawing Title					
EDP - WATER MASTER PLAN					
SHEET 2					
Project Number	Type	Discipline	Drg No.	Sub-No.	Rev
191148	DRG	CIV	12	02	T