


File Name: P:\2019\191148_Yarralumla-Brickworks\04_CAD\4.2_Drawings\CIV\EDP\191148-drg-civ-04-02.dwg

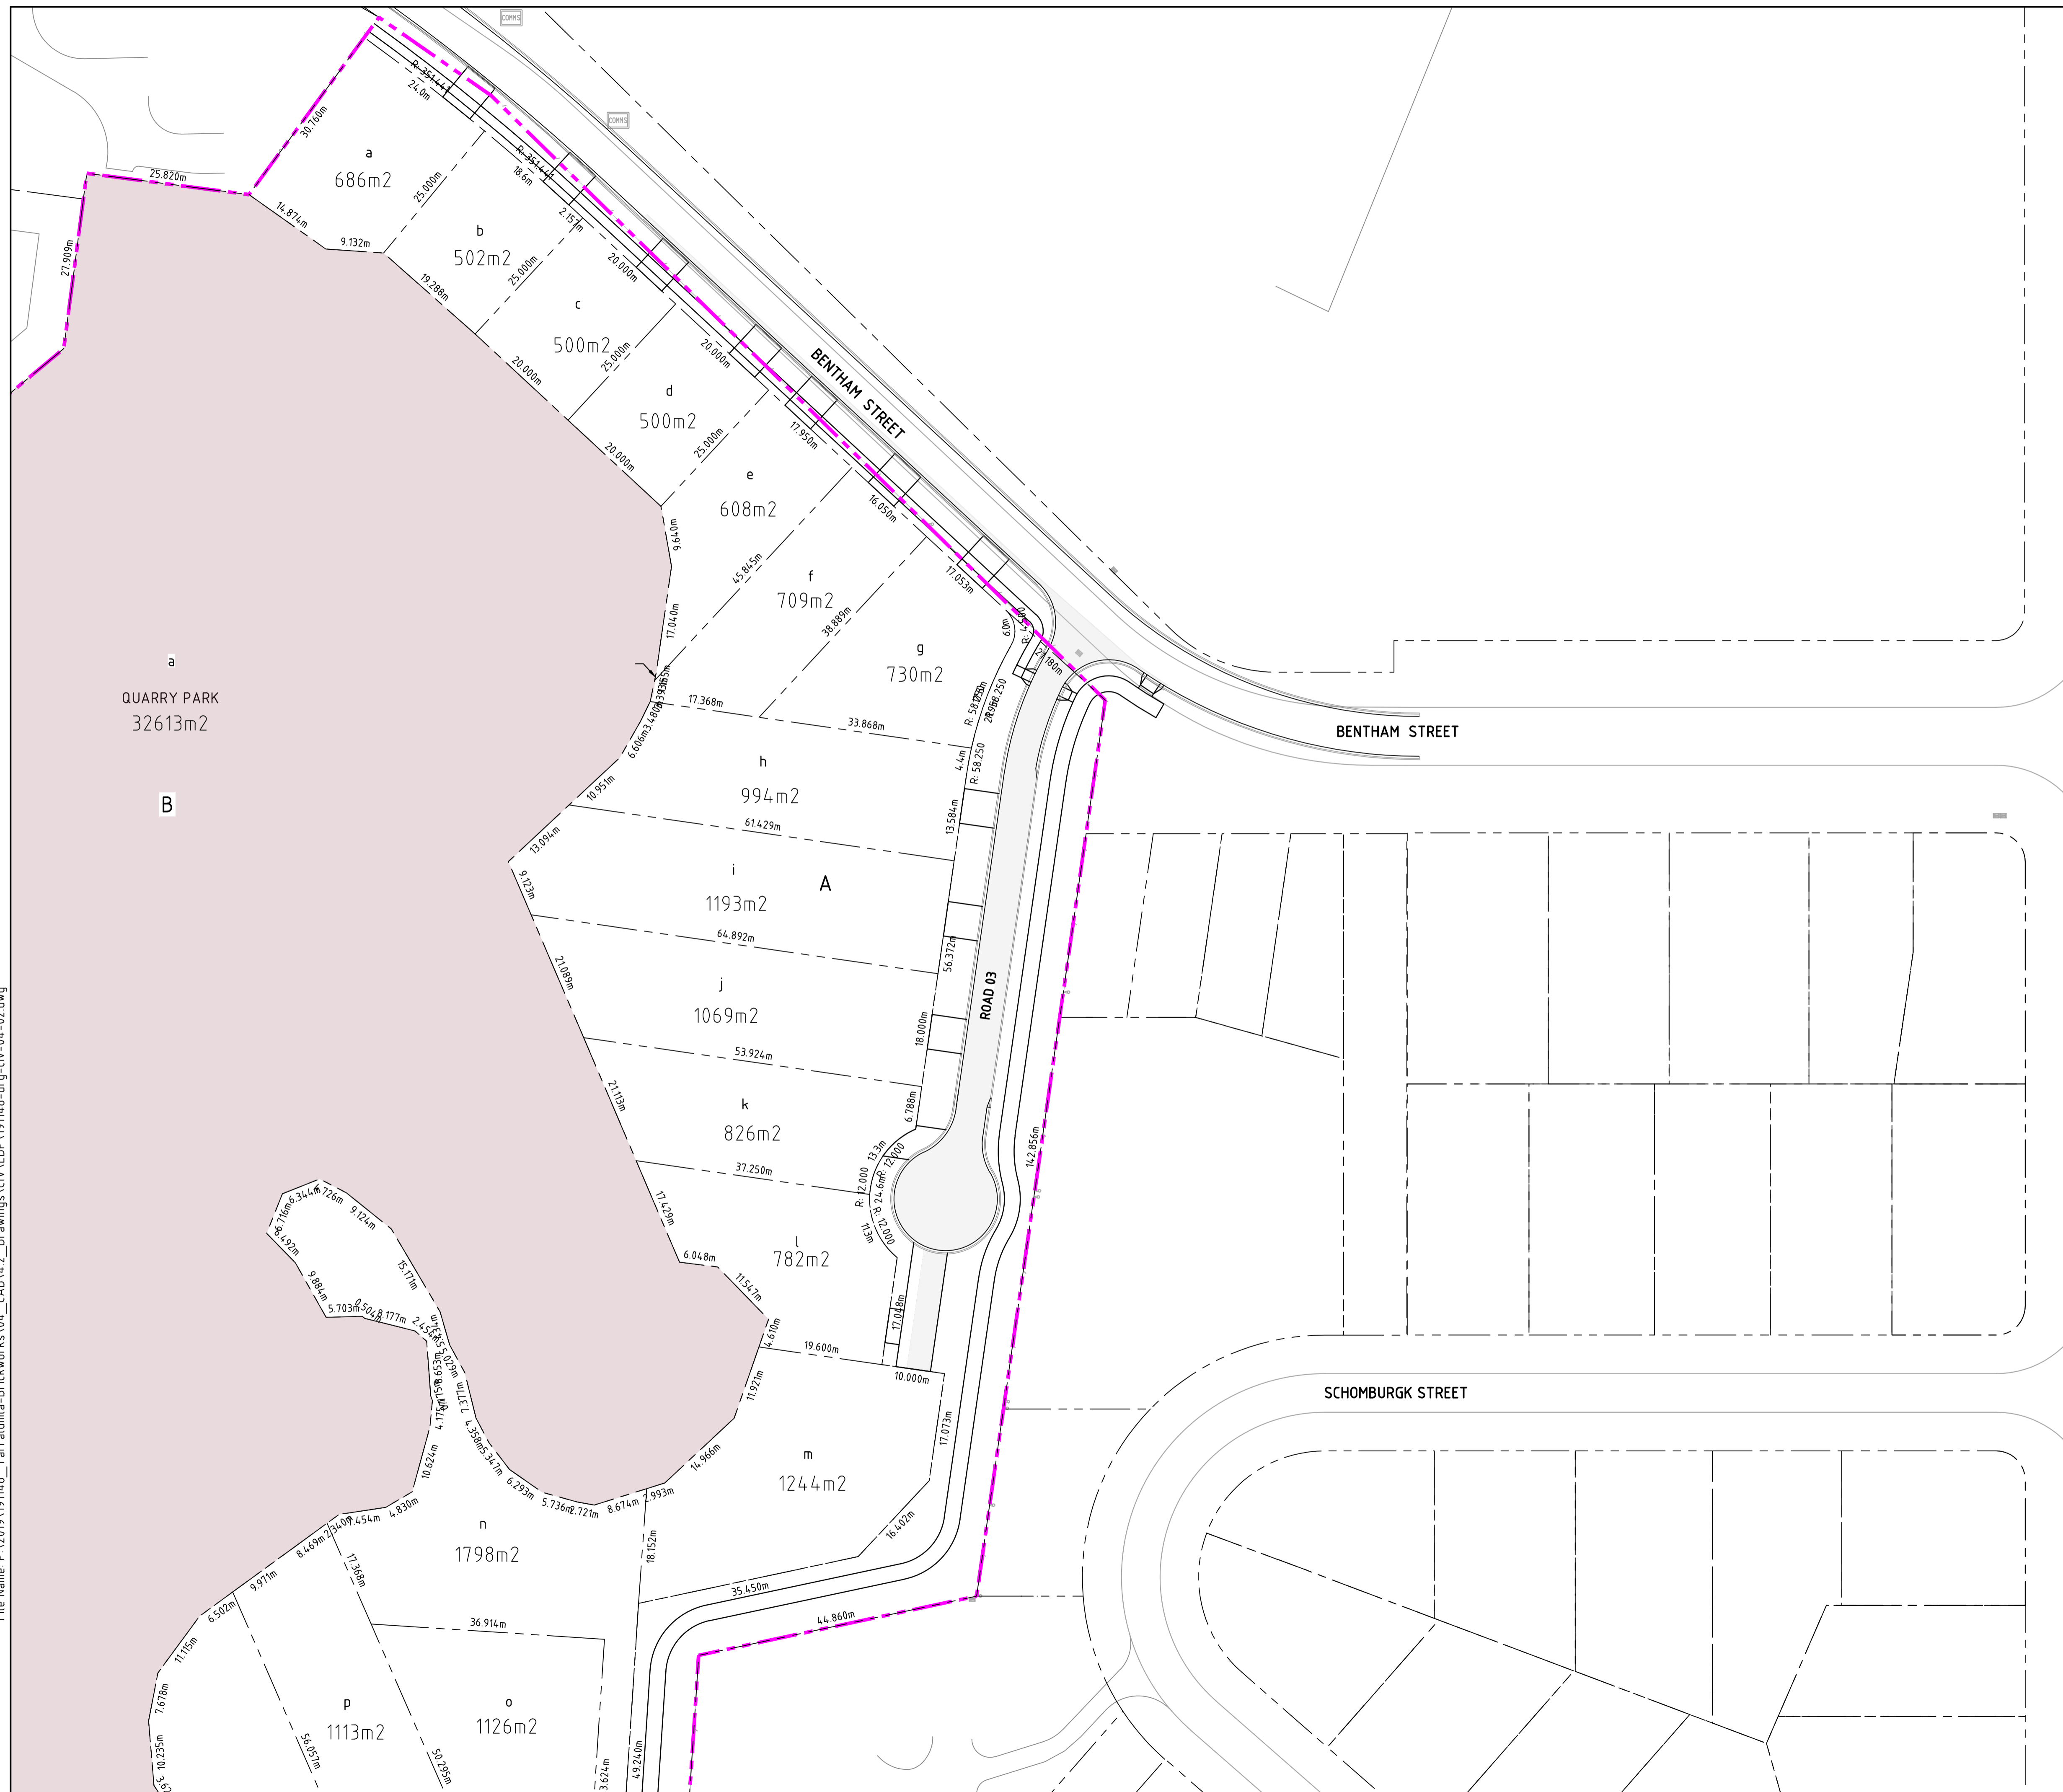

Status **NOT FOR CONSTRUCTION**

DO NOT SCALE OFF DRAWINGS. VERIFY ALL DIMENSIONS ON SITE PRIOR TO WORK.
 COPYRIGHT: The contents and information contained in this document are copyright of Sellick Consultants. Use or copy of this document in whole or part without written permission constitutes an infringement of copyright.


Rev	Description	Date	Drawn By
M	EDP SUBMISSION	22.09.2023	MN
L	EDP SUBMISSION	31.08.2023	MN
K	EDP SUBMISSION	25.08.2023	MN
J	EDP SUBMISSION	31.07.2023	MN
I	EDP SUBMISSION	10.07.2023	MN
H	EDP SUBMISSION	22.06.2023	RT
G	EDP SUBMISSION	16.06.2023	RT

LEGEND

	HOLDING LEASE BOUNDARY
	PROPOSED SECTION BOUNDARY
	PROPOSED BLOCK BOUNDARY
	EXISTING TREE TO BE REMOVED
	EXISTING TREE TO BE RETAINED
	PROPOSED CONTOUR
	EXISTING CONTOUR

	WATER EASEMENT
	SEWER EASEMENT
	STORMWATER EASEMENT/DRAINAGE RESERVE
	PUBLIC ACCESS EASEMENT (PEDESTRIAN ONLY)
	PUBLIC ACCESS EASEMENT (PEDESTRIAN AND VEHICLE)

ALL EASEMENTS TO BE 2.5m WIDE UNLESS NOTED OTHERWISE

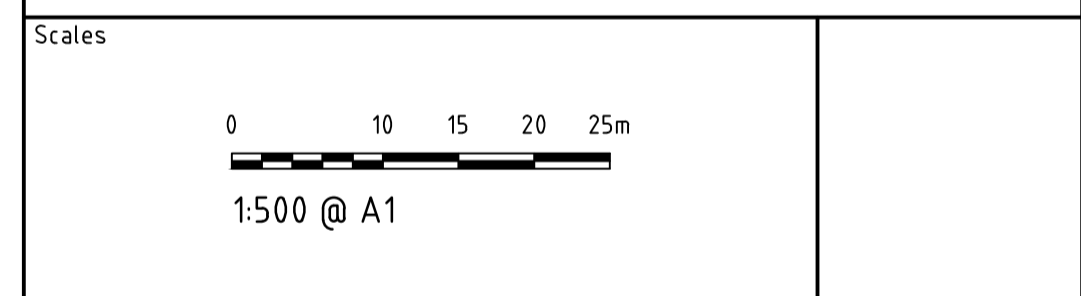

Original Size	A1	Drawn By	DA	Drafting Check	DCA
Date Plotted	22-Sep-23	Designed By	AE	Design Check	BC
Coordinate System	STROMLO GRID	Approved	BC	Approved Date	16/12/2019
Height Datum	AHD	Approved Signature			

Project Name and Location

THE CANBERRA BRICKWORKS
BLOCKS 1,7 & 20 SECTION 102

Drawing Title

EDP - BLOCK
DETAILS PLAN SHEET 2

Project Number	Type	Discipline	Drg No.	Sub-No.	Rev
191148	DRG	CIV	04	02	M