

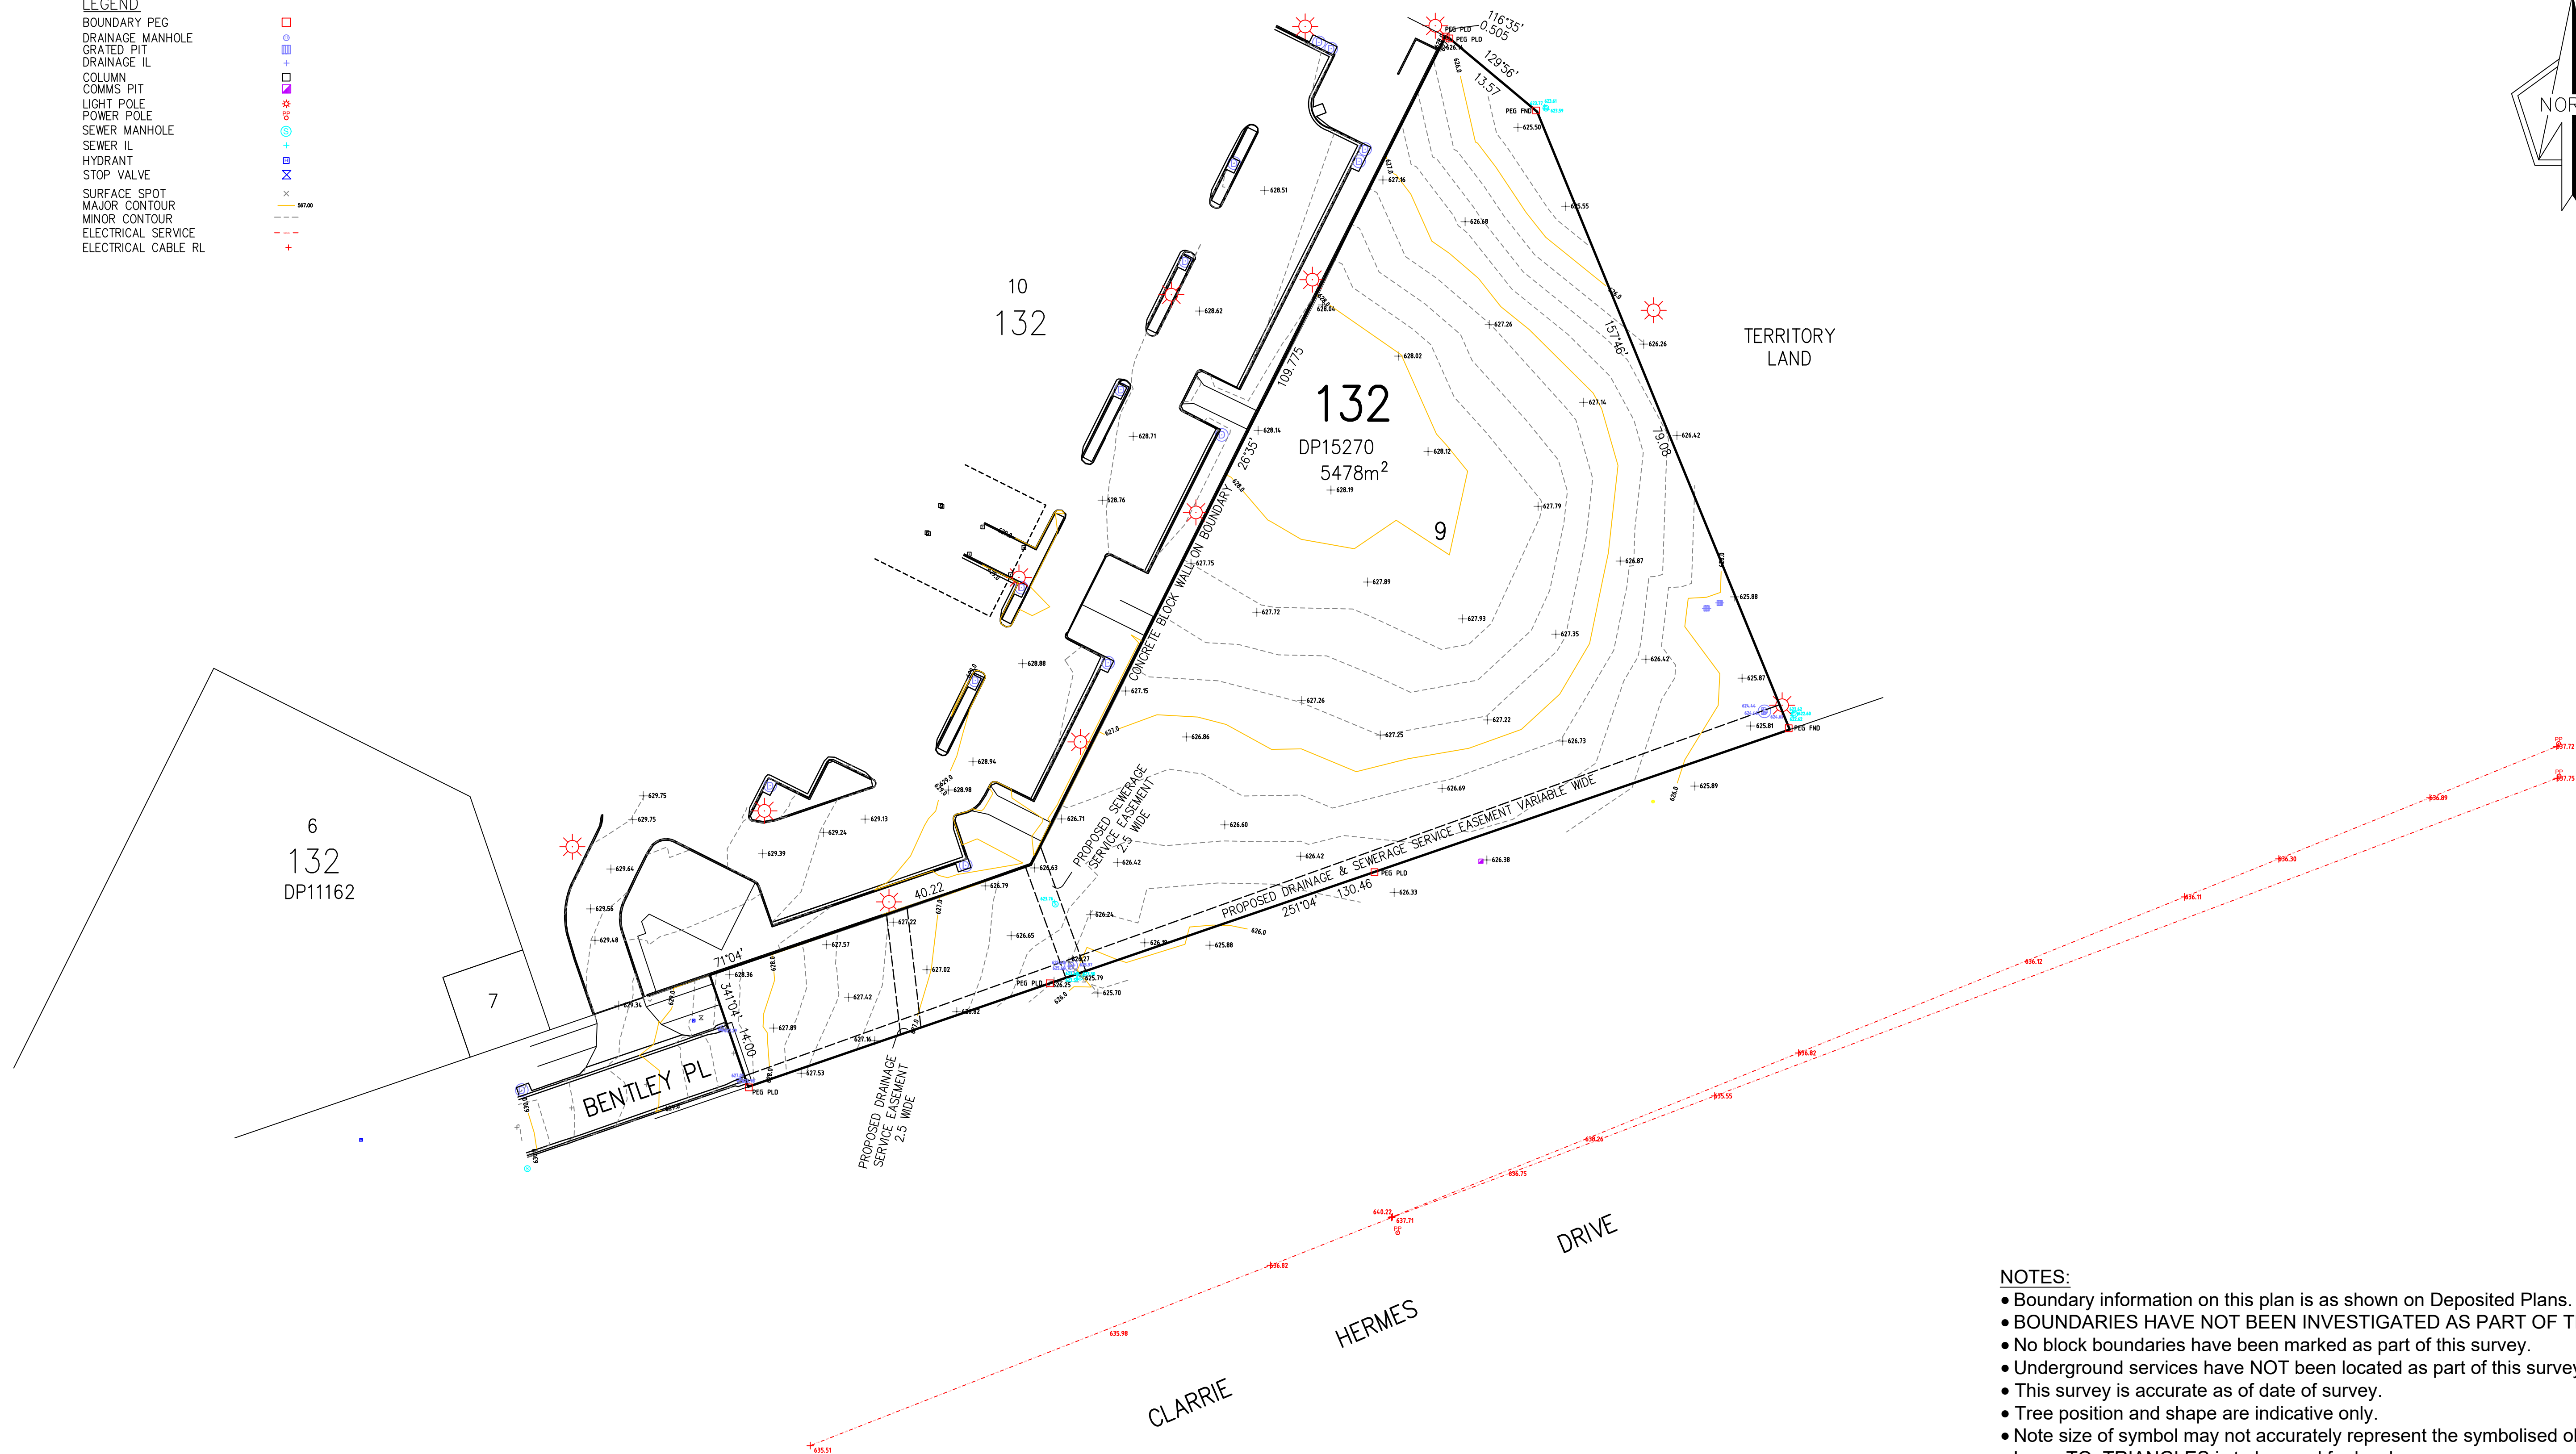


- LEGEND
- BOUNDARY PEG
 - DRAINAGE MANHOLE
 - GRATED PIT
 - DRAINAGE IL
 - COLUMN
 - COMMS PIT
 - LIGHT POLE
 - POWER POLE
 - SEWER MANHOLE
 - SEWER IL
 - HYDRANT
 - STOP VALVE
 - SURFACE SPOT
 - MAJOR CONTOUR
 - MINOR CONTOUR
 - ELECTRICAL SERVICE
 - ELECTRICAL CABLE RL

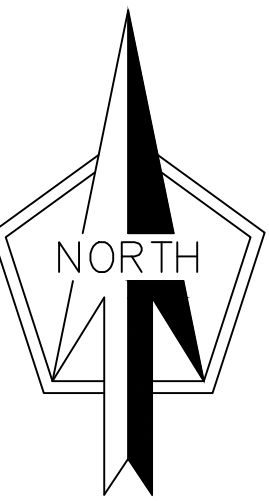

- NOTES:
- Boundary information on this plan is as shown on Deposited Plans.
 - BOUNDARIES HAVE NOT BEEN INVESTIGATED AS PART OF THIS SURVEY.
 - No block boundaries have been marked as part of this survey.
 - Underground services have NOT been located as part of this survey.
 - This survey is accurate as of date of survey.
 - Tree position and shape are indicative only.
 - Note size of symbol may not accurately represent the symbolised object on site.
 - Layer TO_TRIANGLES is to be used for levels.
 - This plan is to be used for design purposes only.
 - These notes are an integral part of the plan and survey provided.
 - This survey has been completed as requested by the client.

PETER PAPAS
REGISTERED SURVEYOR
(ACT SURVEYORS ACT 2007)
(NSW SURVEYORS ACT 2002)

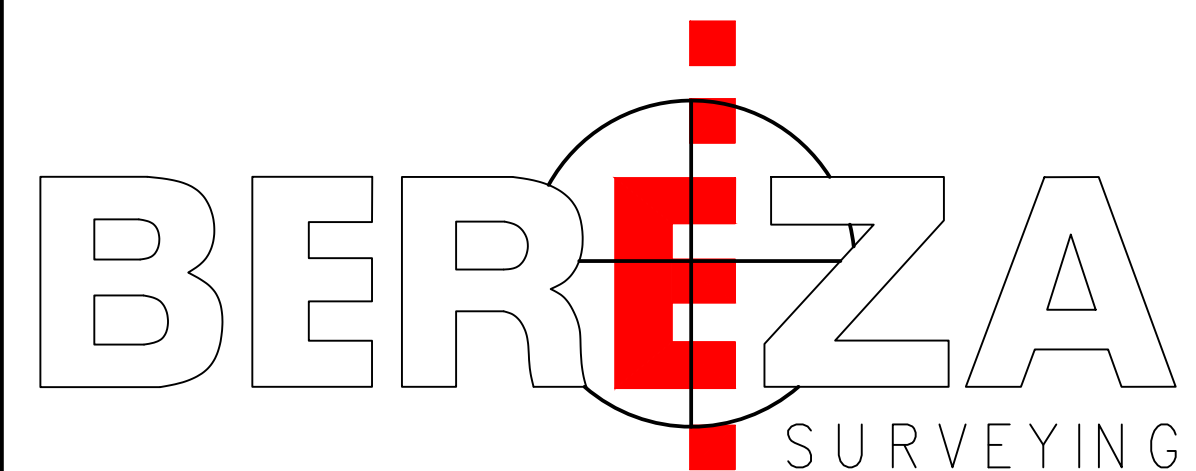

PO BOX 1630
FYSHWICK ACT 2609
PH : (02) 6228 1038
info@bcsurveys.com.au

SURVEYED: 11.05.22 BC
SCALE:
0 8 16 24 32 40
Horizontal - 1 : 400 @ A1

CLIENT: JEGA
TITLE: DETAIL SURVEY
PROJECT: BLK 9 SEC 132 CASEY
Bentley Place, Casey, ACT

CONT INT	MAP GRID	DATUM	JOB#	REFERENCE
0.25	ACT	A.H.D	3744	B9 S132 Casey CONT A1.dwg