


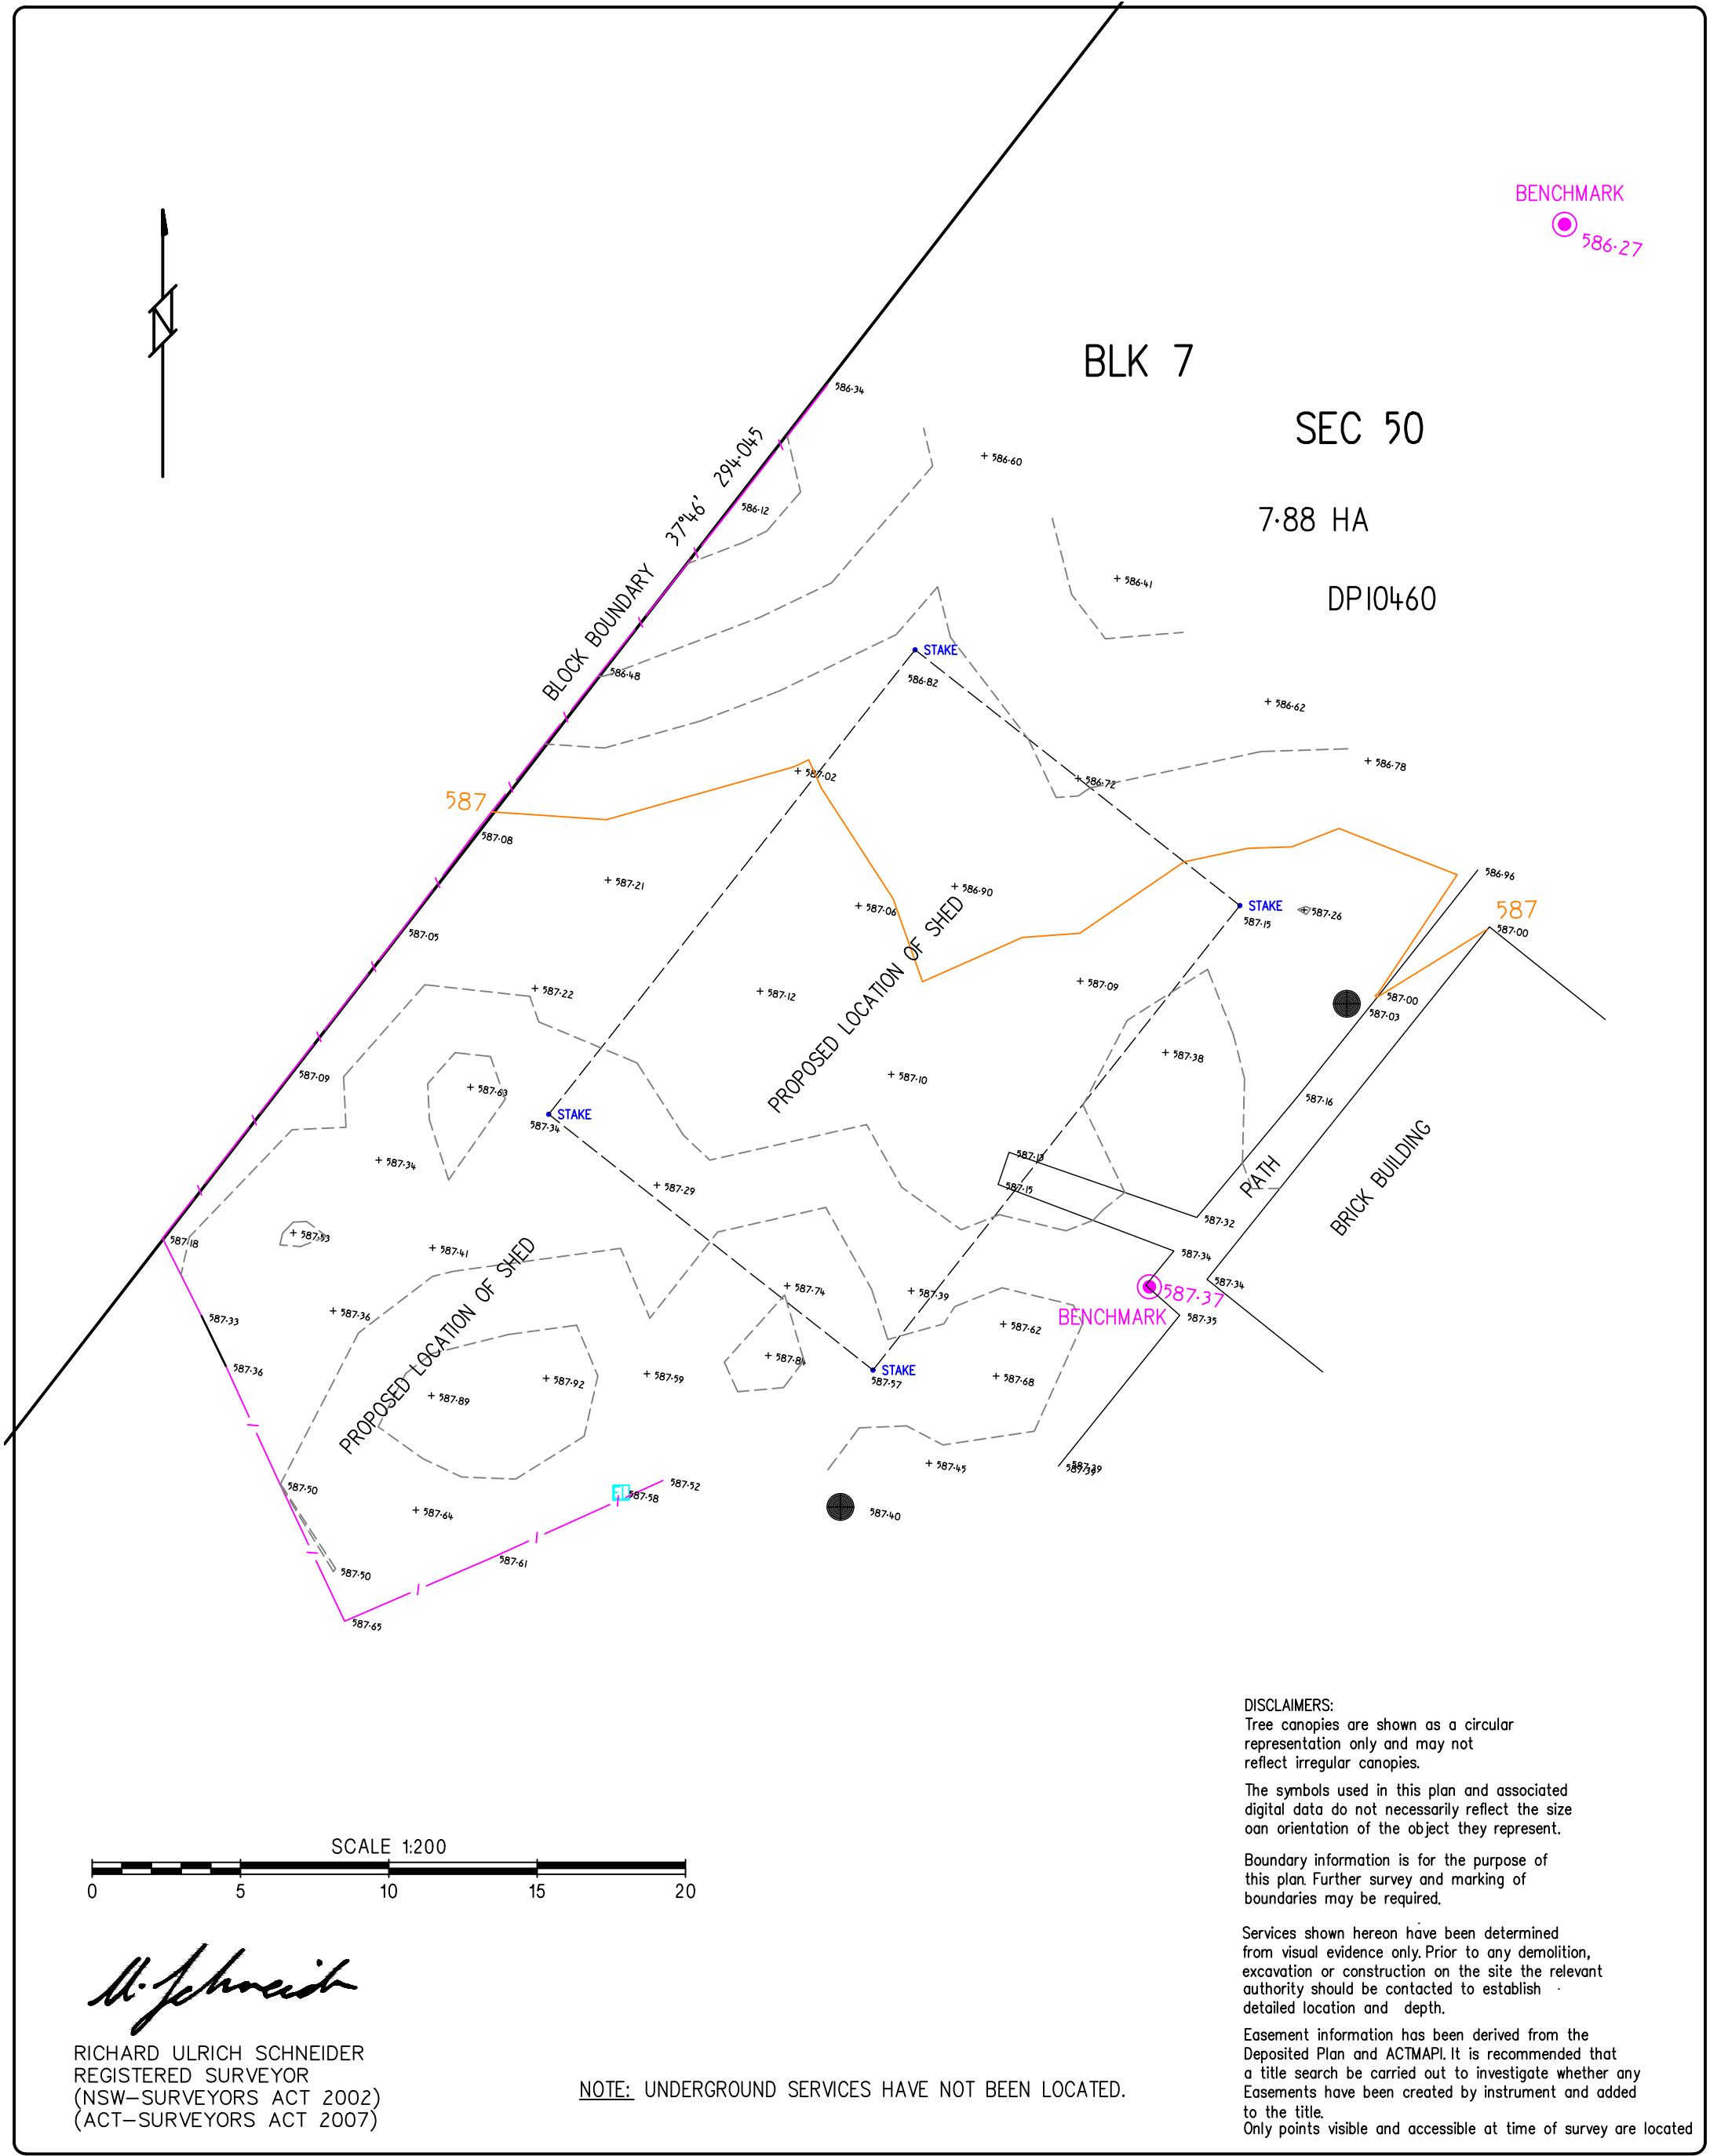

SURVEYOR U.S		CAPITAL SURVEYS LAND & ENGINEERING SURVEYING PO BOX 7601, SUTTON NSW 2620 PHONE : (02) 6230 3577 MOBILE: 0418 697 180 capitalsurveys@bigpond.com	DRAWING TITLE CONTOUR & DETAIL SURVEY FOR DESIGN PURPOSES		PROJECT BLK 7 SEC 50 GOODWIN VILLAGE MONASH ACT		
DATE 30/03/2023			CLIENT SHEDS SHADE & TURF		JOB NO. 11597	DRAWING REFERENCE 1159701-DWG	SIZE A3
LEVEL DATUM A.H.D	ORIGIN KBM3253						
CONTOUR INTERVAL 0.25M	RL589.036						