

BRIAN MILBURN & ASSOCIATES



CONSULTANT SURVEYING.

55 BIMBERI CRES PALMERSTON ACT 2913
 PHONE 0262412543
 MOBILE 0407432593
 EMAIL b.milb@bigpond.net.au

DISCLAIMERS:

Tree canopies are shown as a circular representation only and may not reflect irregular canopies.

The symbols used in this plan and associated digital data do not necessarily reflect the size and orientation of the object they represent.

Boundary information is for the purpose of this plan. Further survey and marking of boundaries may be required.

Services shown hereon have been determined from visual evidence only. Prior to any demolition, excavation or construction on the site the relevant authority should be contacted to establish detailed location and depth.

Easement information has been derived from the Deposited Plan and ACTMAP1. It is recommended that a title search be carried out to investigate whether any Easements have been created by instrument and added to the title.

BLOCK 4 SECTION 75
 DIVISION YARRALUMLA
 DATUM A.H.D. CI 0.25
 ORIGIN KBM452 RL583.74 DP333

SCALE 1:200



PROJECT

CONTOUR & DETAIL SURVEY PLAN.

CLIENT

G&S HONAN

DETAIL SURVEY FOR DESIGN PURPOSES ONLY.


NO UNDERGROUND SERVICES HAVE BEEN LOCATED.

ACTIVITY	NAME	DATE
SURVEYED	B Milburn	22/06/23
DRAWN	B Milburn	22/06/22
CHECKED	B Milburn	22/06/22

APPROVED 
 Brian Milburn

Surveyor, Registered under the Surveyors Act 2007.

SHEET NO	JOB NO	DRAWING REFERENCE	REV	SIZE
1	3482	3482ZA	-	A3

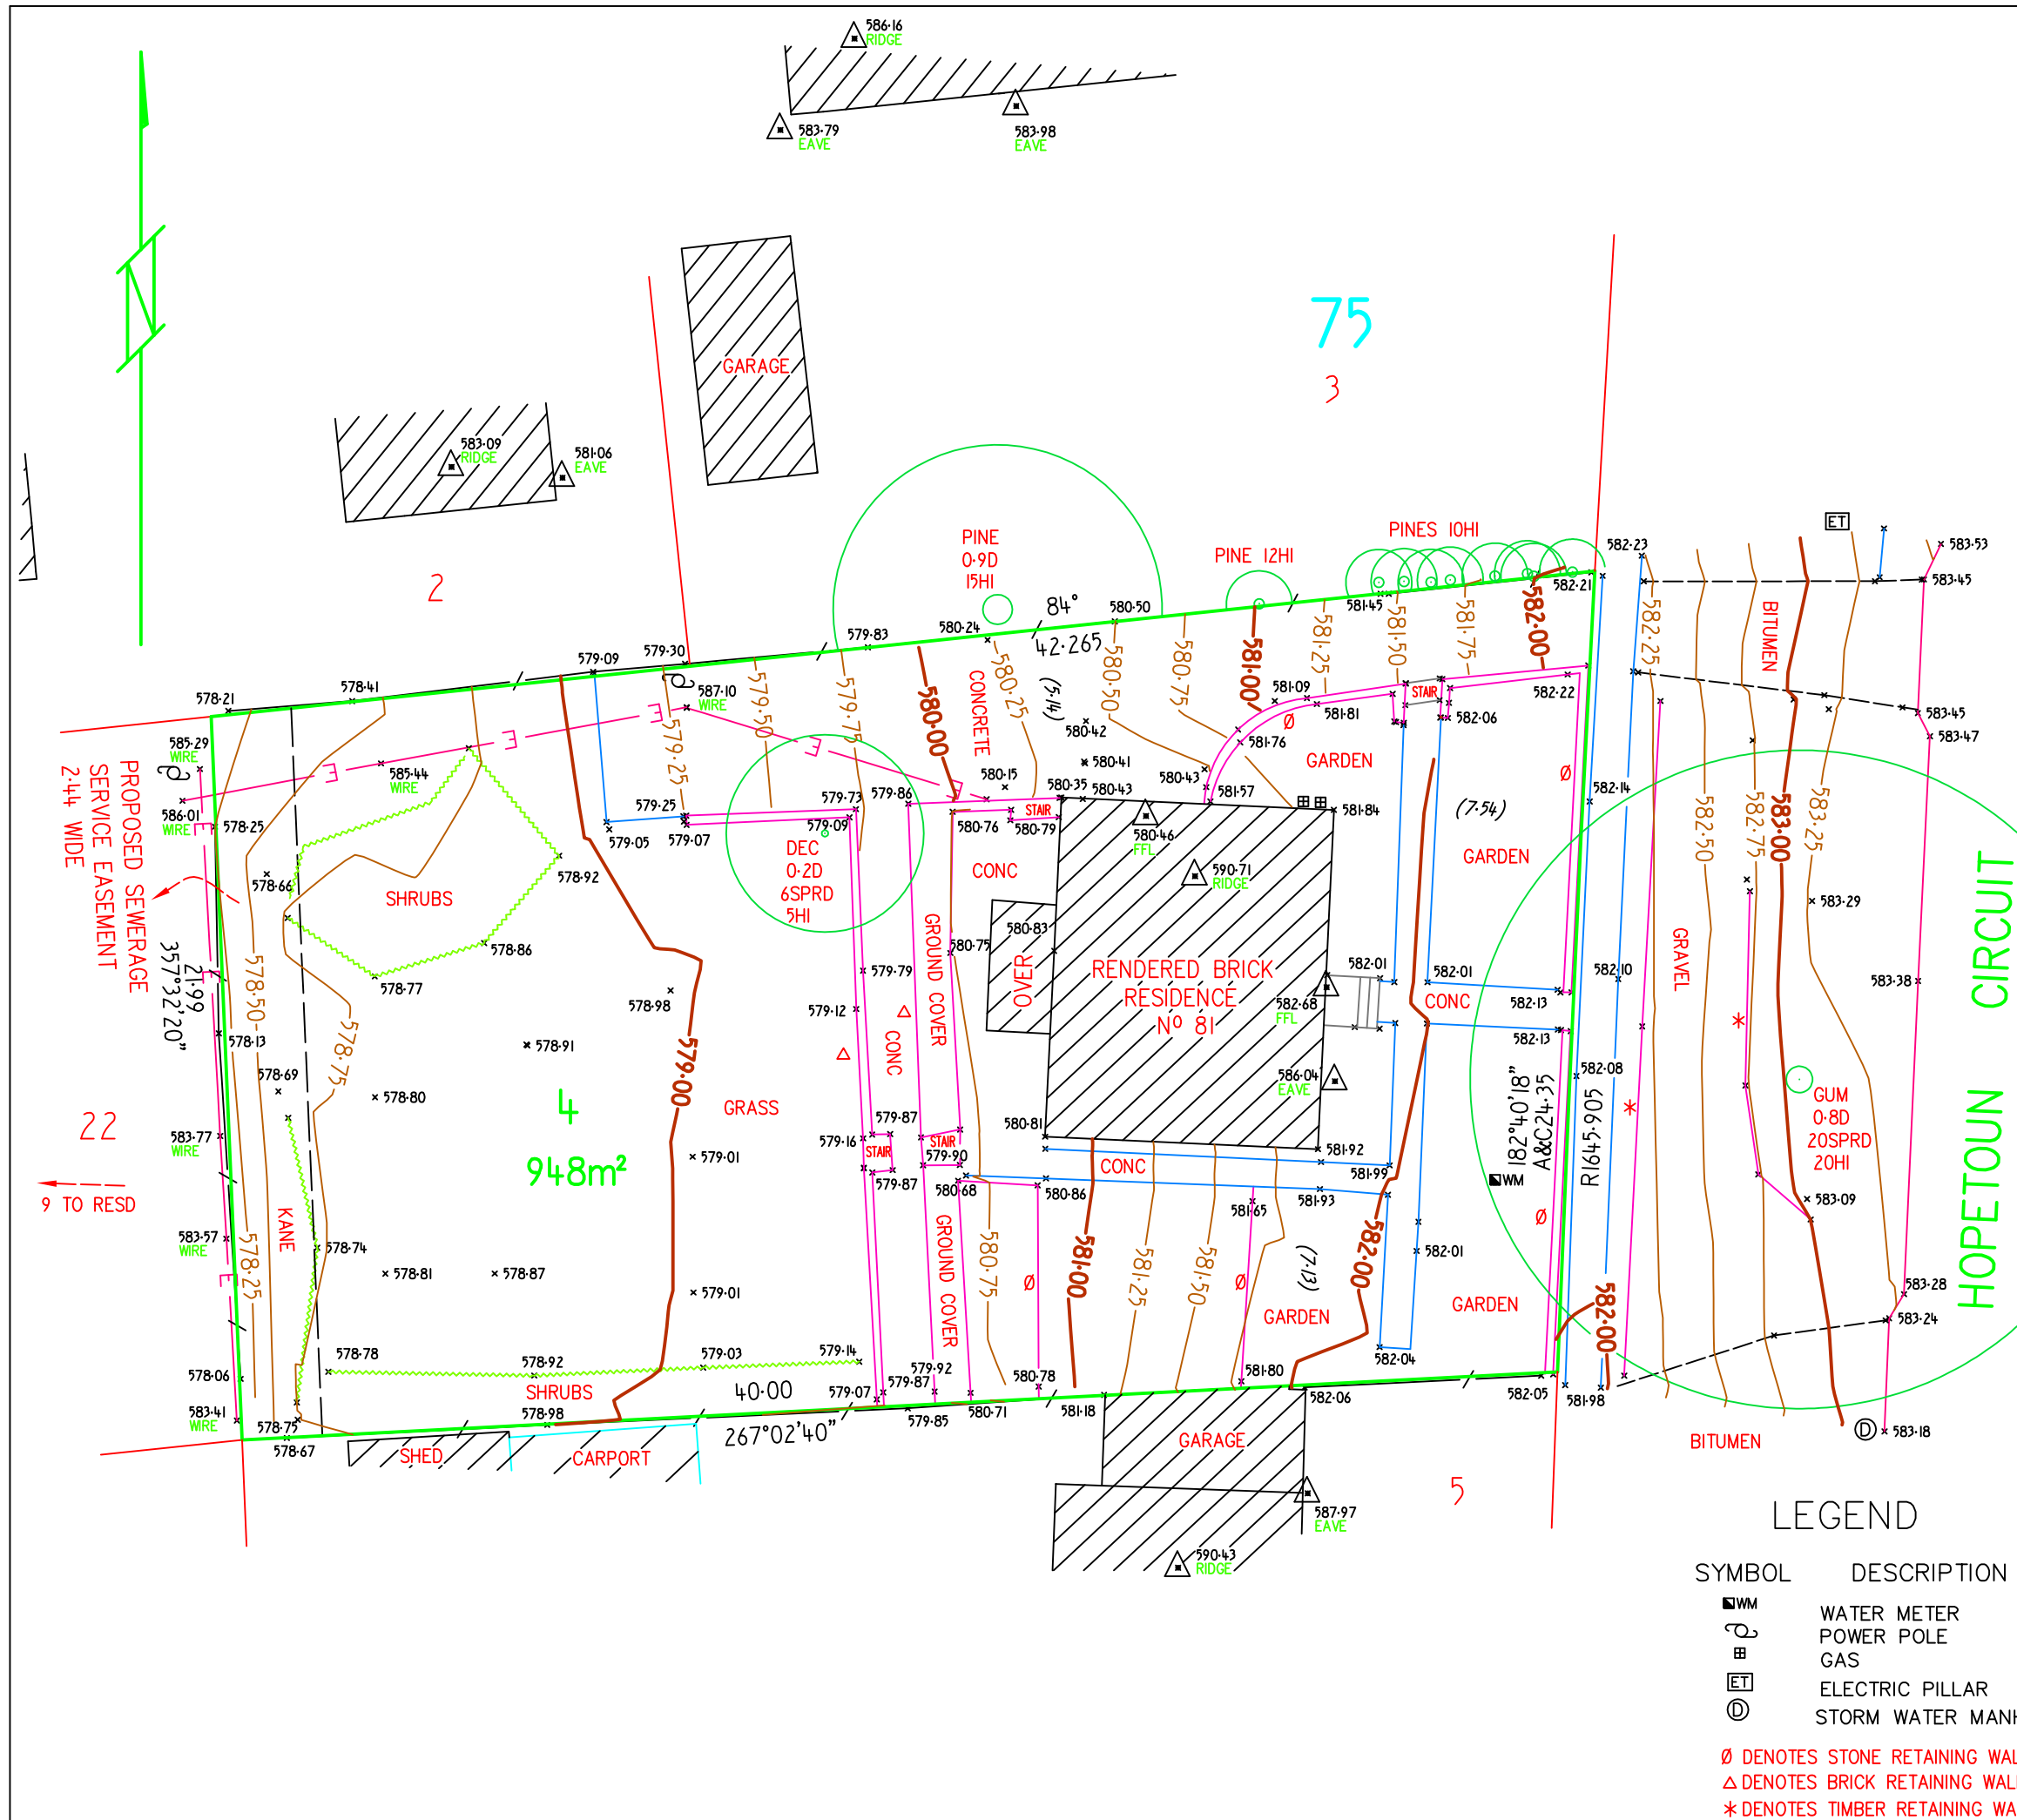

LEGEND

SYMBOL	DESCRIPTION
WM	WATER METER
PP	POWER POLE
G	GAS
ET	ELECTRIC PILLAR
DM	STORM WATER MANHOLE

Ø DENOTES STONE RETAINING WALL
 Δ DENOTES BRICK RETAINING WALL
 * DENOTES TIMBER RETAINING WALL