


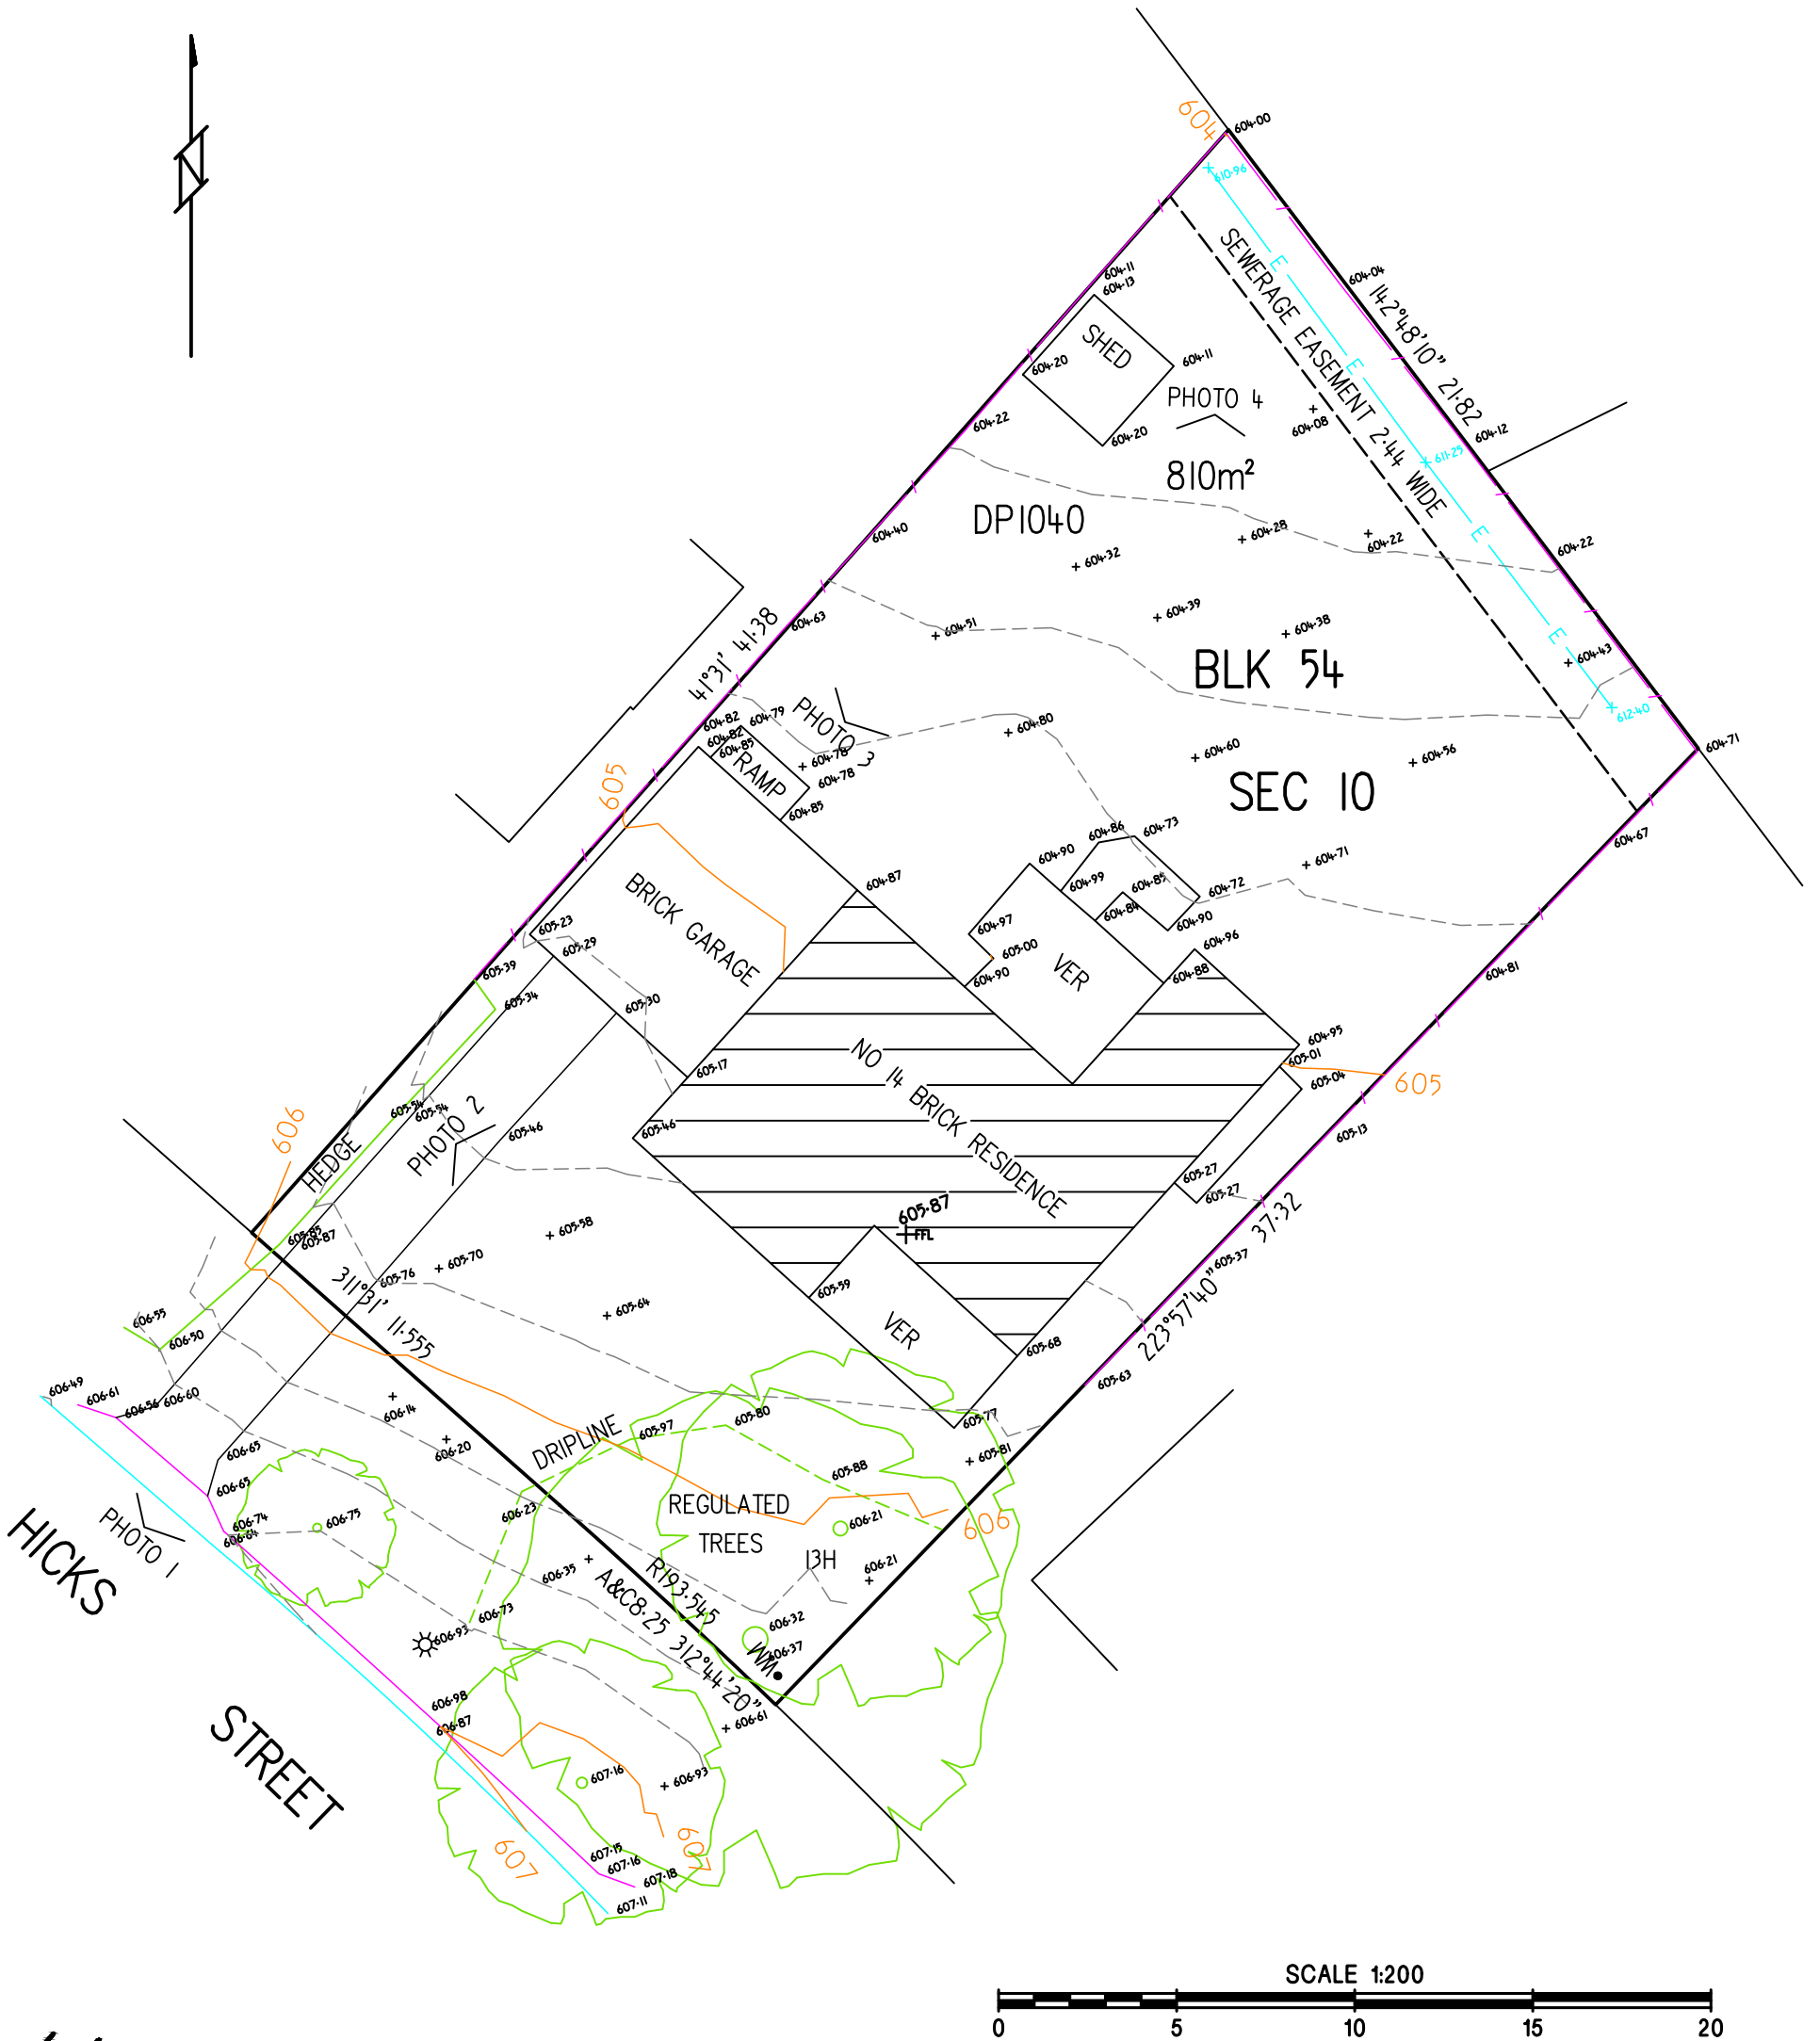


Richard Ulrich Schneider

RICHARD ULRICH SCHNEIDER
REGISTERED SURVEYOR
(NSW-SURVEYORS ACT 2002)
(ACT-SURVEYORS ACT 2007)

NOTE: UNDERGROUND SERVICES HAVE NOT BEEN LOCATED.



CAPITAL SURVEYS
LAND & ENGINEERING SURVEYING
PO BOX 7601, SUTTON NSW 2620
PHONE : (02) 6230 3577
MOBILE: 0418 697 180
capitalsurveys@bigpond.com

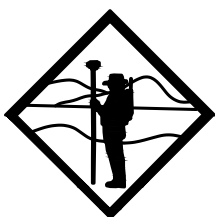

DRAWING TITLE
**CONTOUR & DETAIL SURVEY
FOR DESIGN PURPOSES**

CLIENT
RAWSON HOMES

PROJECT
**BLK 54 SEC 10
14 HICKS STREET
RED HILL ACT**

JOB NO. 11079	DRAWING REFERENCE 1107901-DWG	SIZE A3
-------------------------	---	-------------------