


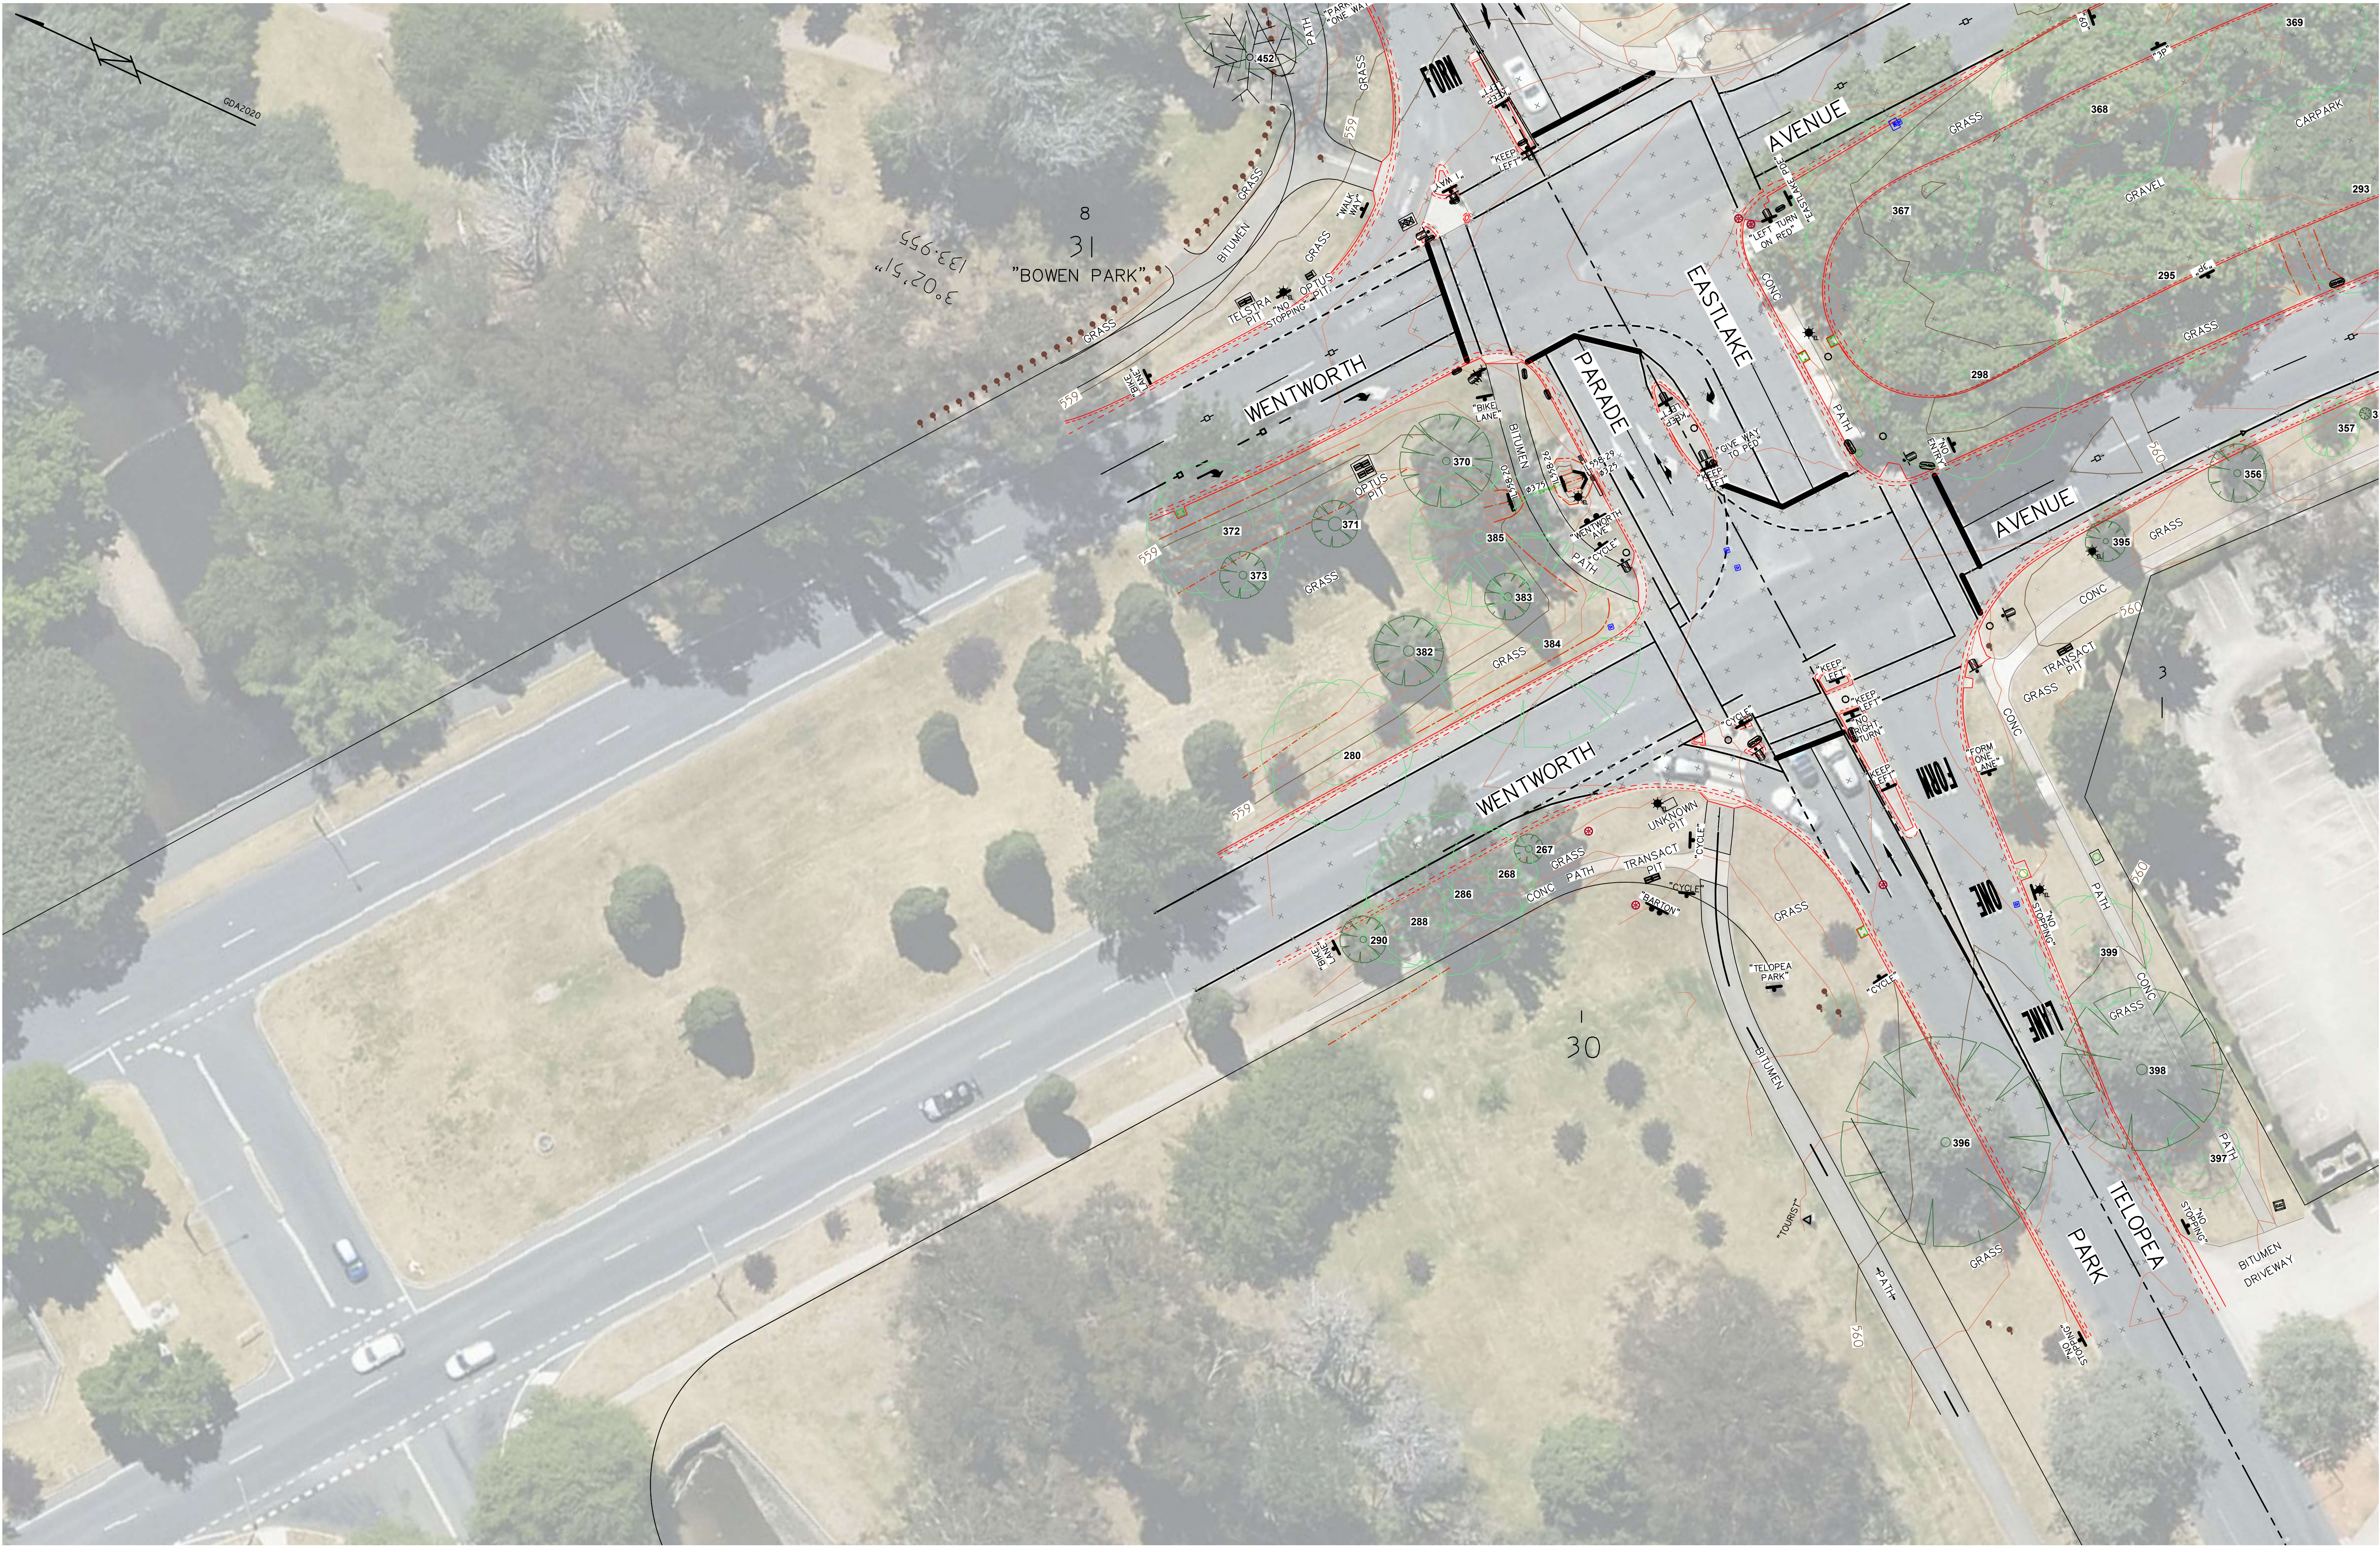

ORIGINAL ISSUE	SURVEY	DRAWN	CHECK	APPROVED	ZONE	SURVEY	ISSUE
	JS	SG	JS	JS		29/08/23	01/09/23
A		SG	JS	JS		16/11/23	
B		JS	JS	JS		26/08/24	
C		SG	JS	JS		28/05/25	
D		SG	JS	JS		19/06/25	
E							

Notes:
UNDERLYING SURVEY BY OTHERS
TREE TABLE ON SHEET 10
RevA - UPDATED DATA TO GDA2020 (STROMLO to GDA20, GROUND TO GROUND)
RevB - UPDATED DATA TO MG20 (PROJECTION, GROUND TO GRID)
RevC - UPDATED CADASTRAL DATA (002) TO INCLUDE ACTMARI HERITAGE BOUNDARY
RevD - UPDATED CADASTRAL DATA (002) TO INCLUDE HERITAGE BOUNDARY BY OTHERS

Surveyor Registered Under
the ACT Surveyors Act 2007

SHEET LEGEND:		
1	2	3
4	5	6
7	8	9

DRAWING NUMBER	DRAWING DESCRIPTION
001	Feature Survey
002	Cadastre
003	Stormwater & Sewer
004	Utilities
005	Excavation - Pathways
006	Excavation - Silt Trenches
007	Survey Control - Vertical
008	Survey Control - Horizontal
009	Triangulation
010	Scanning (Point Cloud)

Prepared By:

STEEGER
ASSOCIATES
registered land surveyors


Unit 2, 10 Kett Street
KAMBAH ACT 2902
PO Box 2001
KAMBAH ACT 2902
P - (02) 6296 4089
F - (02) 6296 4090
enquiries@steger.com.au
www.steger.com.au
ABN 12 920 463 267

Client:
NH Architecture
Level 7, Cannons House
12-20 Flinders Lane
Melbourne 3000

Horizontal Datum:
GDA2020
Vertical Datum:
MARK: SR648
LEVEL: RL559.407
SYSTEM: AHD 71
Contour Interval: 0.20m

Title: **DETAIL SURVEY**
BLOCK: 15 SECTION: 49
DIVISION: KINGSTON
DISTRICT: CANBERRA CENTRAL

Job: 23025
Scale (metres): 0 1 2.5 5 7.5
Sheet: 7 of 9
Size: A1
Drawing: 23025_001_RevD.dwg

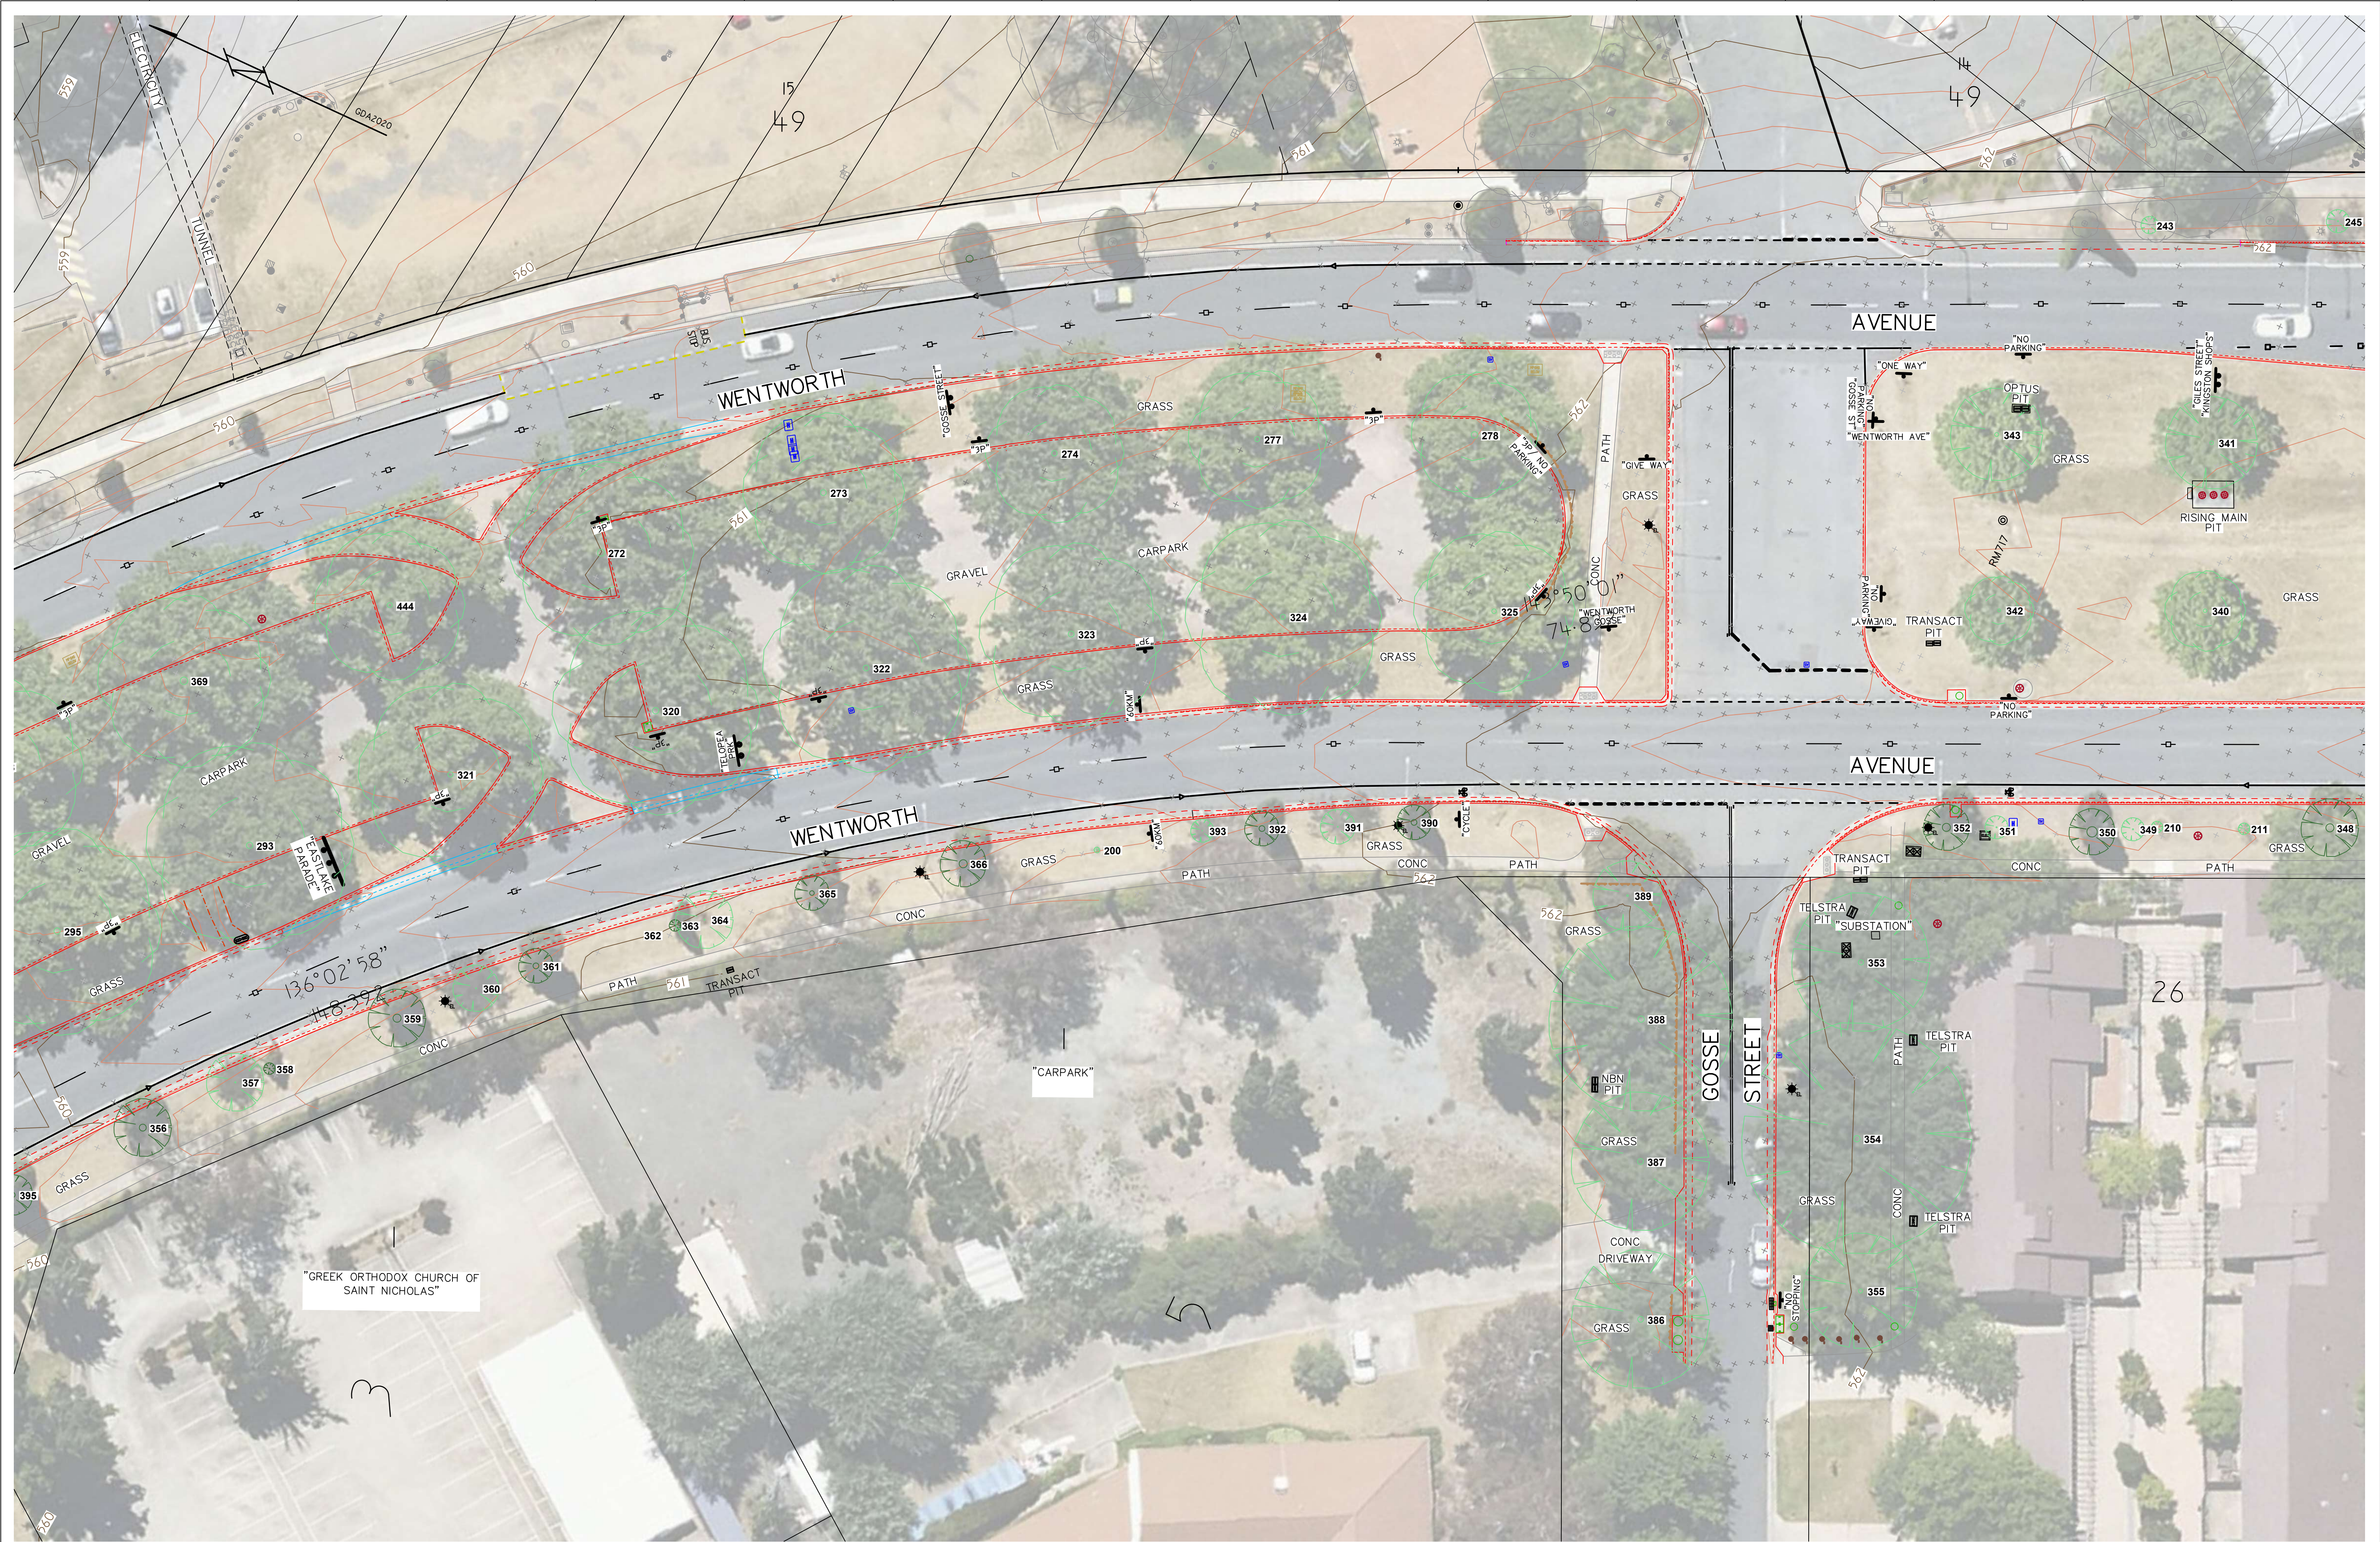

ORIGINAL ISSUE	SURVEY	DRAWN	CHECK	APPROVED	ZONE	SURVEY	ISSUE
A	JS	SG	JS	JS		16/11/23	RevA - UPDATED DATA TO GDA2020 (STROMLO to GDA20, GROUND TO GROUND)
B	JS	JS	JS	JS		26/08/24	RevB - UPDATED DATA TO GDA20 (PROJECTION, GROUND TO GRID)
C	SG	JS	JS	JS		28/05/25	RevC - UPDATED CADASTRAL DATA (002) TO INCLUDE ACTMARI HERITAGE BOUNDARY
D	SG	JS	JS	JS		19/06/25	RevD - UPDATED CADASTRAL DATA (002) TO INCLUDE HERITAGE BOUNDARY BY OTHERS
E							

Notes:
UNDERLYING SURVEY BY OTHERS
TREE TABLE ON SHEET 10
RevA - UPDATED DATA TO GDA2020 (STROMLO to GDA20, GROUND TO GROUND)
RevB - UPDATED DATA TO GDA20 (PROJECTION, GROUND TO GRID)
RevC - UPDATED CADASTRAL DATA (002) TO INCLUDE ACTMARI HERITAGE BOUNDARY
RevD - UPDATED CADASTRAL DATA (002) TO INCLUDE HERITAGE BOUNDARY BY OTHERS

Surveyor Registered Under
the ACT Surveyors Act 2007

SHEET LEGEND:		
1	2	3
4	5	6
7	8	9

DRAWING NUMBER	DRAWING DESCRIPTION
001	Feature Survey
002	Cartilage
003	Stormwater & Sewer
004	Utilities
005	Excavation - Pathways
006	Excavation - Silt Trenches
007	Survey Control - Vertical
008	Survey Control - Horizontal
009	Triangulation
010	Scanning (Point Cloud)

Prepared By:


STEGEER
ASSOCIATES
registered land surveyors

Unit 2, 10 Kett Street
KAMBAH ACT 2902
PO Box 2001
KAMBAH ACT 2902
P - (02) 6296 4089
F - (02) 6296 4090
enquiries@steger.com.au
www.steger.com.au
ABN 12 920 463 267

Client:
NH Architecture
Level 7, Cannons House
12-20 Flinders Lane
Melbourne 3000

Horizontal Datum:
GDA2020
Vertical Datum:
MARK: SR648
LEVEL: RL559.407
SYSTEM: AHD 71
Contour Interval: 0.20m

Title:
DETAIL SURVEY
BLOCK: 15 SECTION: 49
DIVISION: KINGSTON
DISTRICT: CANBERRA CENTRAL
Job: 23025
Scale (metres): 0 1 2.5 5 7.5
Sheet: 8 of 9
Size: A1
Drawing: 23025_001_RevD.dwg

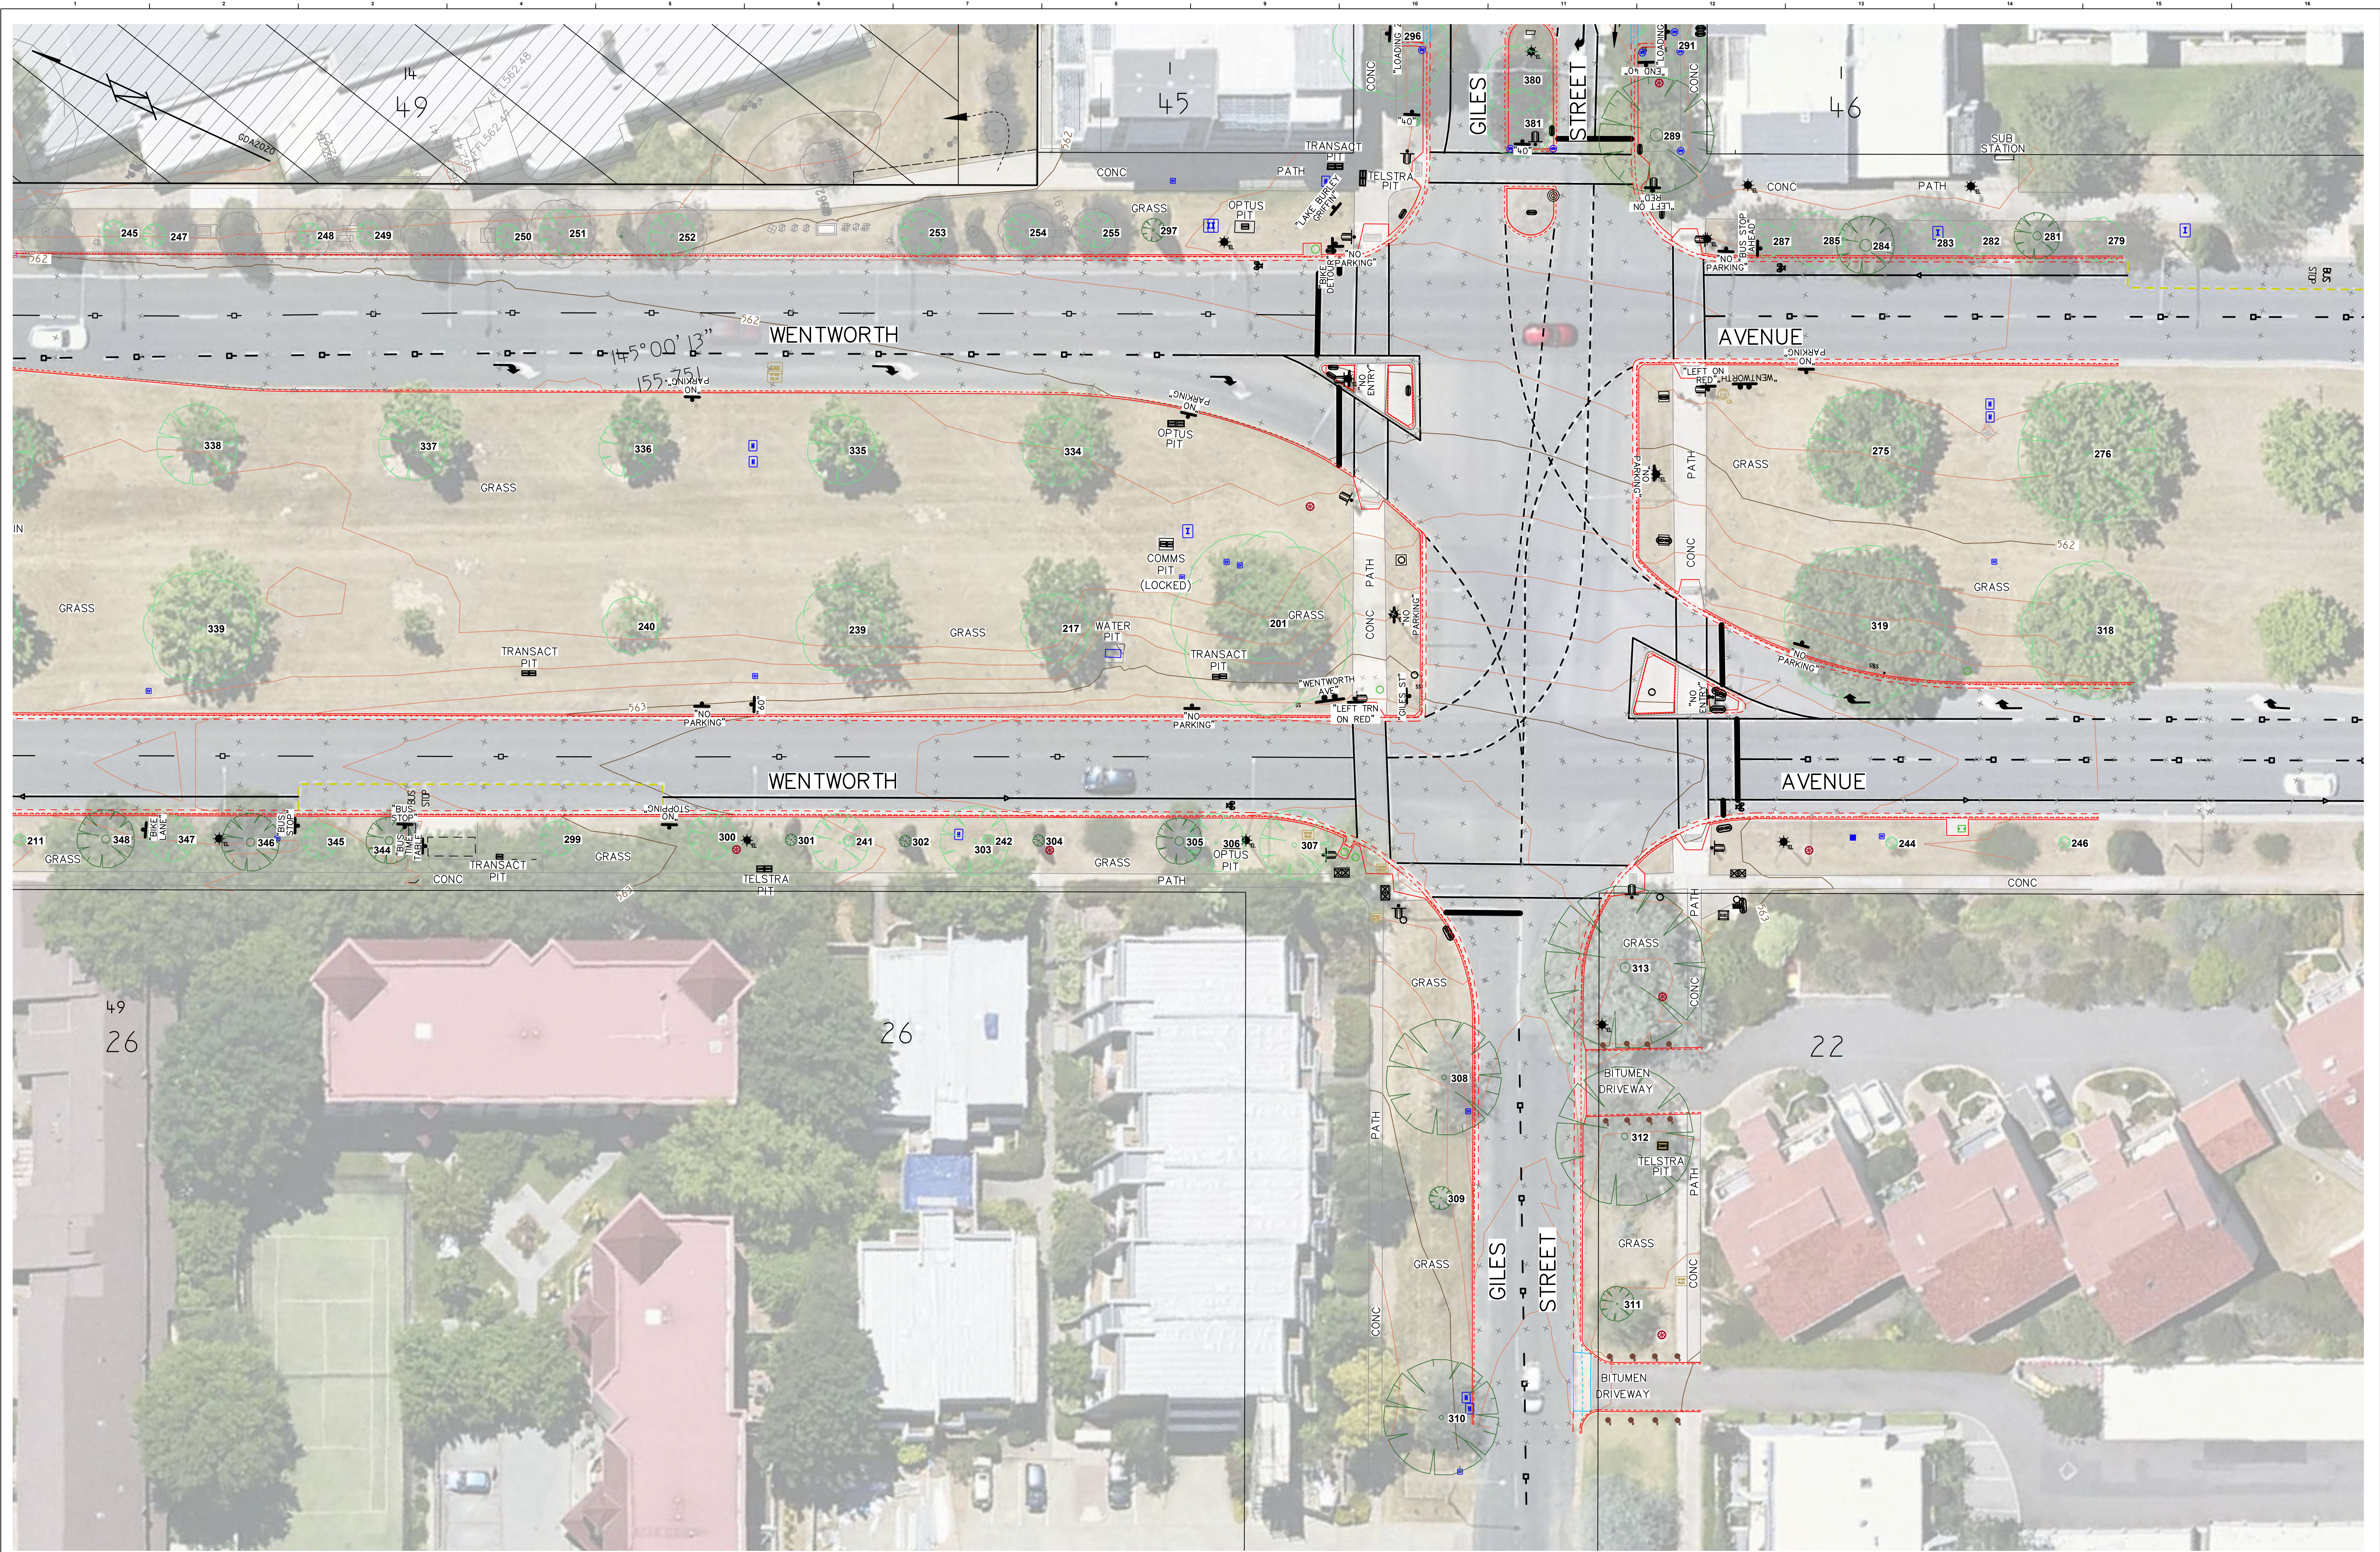

ORIGINAL ISSUE	SURVEY	DRAWN	CHECK	APPROVED	ZONE	SURVEY	ISSUE
	JS	SG	JS	JS		29/08/23	01/09/23
A		SG	JS	JS			16/11/23
B		JS	JS	JS			26/08/24
C		SG	JS	JS			28/05/25
D		SG	JS	JS			19/06/25
E							

Notes:
UNDERLYING SURVEY BY OTHERS
TREE TABLE ON SHEET 10
RevA - UPDATED DATA TO GDA2020 (STROMLO to GDA20, GROUND TO GROUND)
RevB - UPDATED DATA TO GDA20 (PROJECTION, GROUND TO GRID)
RevC - UPDATED CADASTRAL DATA (002) TO INCLUDE ACTMARI HERITAGE BOUNDARY
RevD - UPDATED CADASTRAL DATA (002) TO INCLUDE HERITAGE BOUNDARY BY OTHERS

Surveyor Registered Under
the ACT Surveyors Act 2007

SHEET LEGEND:		
1	2	3
4	5	6
7	8	9

DRAWING NUMBER	DRAWING DESCRIPTION
001	Feature Survey
002	Cadastre
003	Stormwater & Sewer
004	Utilities
005	Excavation - Pathways
006	Excavation - Silt Trenches
007	Survey Control - Vertical
008	Survey Control - Horizontal
009	Triangulation
010	Scanning (Point Clouds)

Prepared By:
STEGEER
ASSOCIATES
registered land surveyors
ABN 12 920 463 267

Unit 2, 10 Kett Street
KAMBAH ACT 2902
PO Box 2001
KAMBAH ACT 2902
P - (02) 6296 4089
F - (02) 6296 4090
enquiries@steger.com.au
www.steger.com.au

Client:
NH Architecture
Level 7, Cannons House
12-20 Flinders Lane
Melbourne 3000

Horizontal Datum:
GDA2020
Vertical Datum:
MARK: SR648
LEVEL: RL559.407
SYSTEM: AHD 71
Contour Interval: 0.20m

Title:
DETAIL SURVEY
BLOCK: 15 SECTION: 49
DIVISION: KINGSTON
DISTRICT: CANBERRA CENTRAL
Job: 23025
Scale (metres): 1:250 0 1 2.5 5 7.5
Sheet: 9 of 9
Size: A1
Drawing: 23025_001_RevD.dwg

GDA2020			GDA2020			GDA2020			GDA2020			GDA2020			GDA2020			GDA2020			GDA2020			GDA2020			GDA2020																
Tree No.	Easting	Northing	Latitude	Longitude	Trunk Dia.(m)	Trunk Circ.(m)	Canopy Dia.(m)	Type	Height(m)	No.Trunks	Tree No.	Easting	Northing	Latitude	Longitude	Trunk Dia.(m)	Trunk Circ.(m)	Canopy Dia.(m)	Type	Height(m)	No.Trunks	Tree No.	Easting	Northing	Latitude	Longitude	Trunk Dia.(m)	Trunk Circ.(m)	Canopy Dia.(m)	Type	Height(m)	No.Trunks											
1	-	-	-	-	0.25	0.8	6.0	-	H10	-	102	-	-	-	-	0.60	1.9	13.0	-	H15	-	248	694886.9	6090151.7	-35.3128722	149.1437327	0.10	0.31	2.0	FRUIT	4.0	1	354	694790.9	6090172.4	-35.312704	149.1426725	0.55	1.73	20.0	OAK	13.0	1
2	-	-	-	-	0.40	1.3	6.0	-	H7	-	103	-	-	-	-	0.15	0.5	5.0	-	H10	-	249	694888.9	6090147.1	-35.3129128	149.1437559	0.10	0.31	2.0	FRUIT	4.0	1	355	694779.0	6090166.7	-35.3127573	149.1425439	0.35	1.10	10.0	OAK	11.0	1
3	-	-	-	-	0.10	0.3	2.0	-	H5	-	104	-	-	-	-	0.30	0.9	7.0	-	H14	-	250	694893.7	6090136.0	-35.3130118	149.1438121	0.10	0.31	2.0	FRUIT	4.0	1	356	694730.9	6090307.6	-35.311498	149.1419811	0.60	1.88	5.0	PINE	14.6	1
4	-	-	-	-	0.10	0.3	2.0	-	H5	-	105	-	-	-	-	1.00	3.1	16.0	-	H16	-	251	694896.0	6090131.9	-35.3130488	149.1438375	0.25	0.79	4.0	FRUIT	4.0	4	357	694737.8	6090301.9	-35.3115474	149.1420582	0.10	0.31	5.0	FRUIT	3.5	1
5	-	-	-	-	0.10	0.3	2.0	-	H5	-	106	-	-	-	-	0.50	1.6	8.0	-	H16	-	252	694899.5	6090123.1	-35.3131271	149.1438783	0.25	0.79	4.0	FRUIT	4.0	3	358	694740.0	6090299.7	-35.3115672	149.1420835	0.10	0.31	1.0	PINE	5.6	1
6	-	-	-	-	0.15	0.5	4.0	-	H6	-	107	-	-	-	-	0.50	1.3	8.0	-	H16	-	253	694908.8	6090103.6	-35.3133301	149.1439852	0.25	0.79	4.0	FRUIT	3.5	3	359	694748.6	6090291.4	-35.3116401	149.1421793	0.70	2.20	5.0	PINE	13.2	1
7	-	-	-	-	0.15	0.5	5.0	-	H6	-	108	-	-	-	-	0.25	0.8	8.0	-	H17	-	254	694912.3	6090095.7	-35.3133712	149.1440266	0.20	0.63	3.0	FRUIT	3.0	3	360	694753.7	6090286.3	-35.3116851	149.1427365	0.08	0.25	4.0	FRUIT	3.5	1
8	-	-	-	-	0.15	0.5	1.0	-	H8	-	109	-	-	-	-	0.90	2.8	15.0	-	H18	-	255	694915.0	6090090.0	-35.3134225	149.1440569	0.20	0.63	3.0	FRUIT	3.5	2	361	694767.5	6090282.4	-35.3117193	149.1422805	0.50	1.57	3.0	PINE	11.0	1
9	-	-	-	-	0.15	0.5	4.0	-	H5	-	110	-	-	-	-	0.20	0.6	7.0	-	H10	-	256	695017.5	6090395.3	-35.3106518	149.1451111	0.12	0.38	3.0	ORNAMENTAL	4.0	3	362	694763.6	6090275.5	-35.3117805	149.1423488	0.10	0.31	3.0	DEAD	4.1	1
10	-	-	-	-	0.15	0.5	4.0	-	H5	-	111	-	-	-	-	0.25	0.8	8.0	-	H10	-	257	695066.5	6090269.3	-35.3111768	149.1456793	0.20	0.63	4.0	DECIDUOUS	6.0	1	363	694765.7	6090272.8	-35.3118039	149.1423719	0.10	0.31	1.0	PINE	5.0	1
11	-	-	-	-	0.25	0.8	6.0	-	H6	-	112	-	-	-	-	0.30	0.9	10.0	-	H11	-	258	695072.1	6090256.6	-35.3118903	149.1457443	0.15	0.47	4.0	DECIDUOUS	5.1	1	364	694767.2	6090270.8	-35.311822	149.1423896	0.10	0.31	5.0	FRUIT	3.6	1
12	-	-	-	-	0.15	0.5	1.0	-	H8	-	113	-	-	-	-	1.40	4.4	20.0	-	H23	-	259	695077.8	6090243.9	-35.3120038	149.1458094	0.15	0.47	4.0	DECIDUOUS	6.0	1	365	694773.1	6090263.3	-35.3118886	149.1424556	0.40	1.26	3.0	PINE	9.4	1
13	-	-	-	-	0.20	0.6	6.0	-	H5	-	114	-	-	-	-	0.90	2.6	12.0	-	H25	-	261	695083.4	6090231.2	-35.3121173	149.1458744	0.22	0.69	4.0	DECIDUOUS	5.0	2	366	694780.8	6090252.4	-35.3119449	149.1425427	0.70	2.20	4.0	PINE	13.7	1
14	-	-	-	-	0.10	0.3	4.0	-	H5	-	115	-	-	-	-	0.70	2.2	10.0	-	H23	-	262	695089.0	6090218.6	-35.3122299	149.1459395	0.10	0.31	4.0	DECIDUOUS	6.0	1	367	694739.0	6090344.2	-35.3111662	149.1420619	0.81	2.54	16.0	DECIDUOUS	24.0	1
15	-	-	-	-	0.70	2.2	4.0	-	H13	-	116	-	-	-	-	0.80	2.5	7.0	-	H16	-	263	695102.0	6090220.3	-35.3122117	149.1460813	0.10	0.31	4.0	DECIDUOUS	6.8	1	368	694753.9	6090332.3	-35.3112706	149.1422281	0.65	2.04	16.0	DECIDUOUS	24.3	1
16	-	-	-	-	0.10	0.3	4.0	-	H5	-	117	-	-	-	-	0.40	1.3	7.0	-	H30	-	264	695099.3	6090225.8	-35.3121631	149.1460504	0.10	0.31	4.0	DECIDUOUS	6.8	1	369	694767.5	6090320.2	-35.3113767	149.1423811	0.65	2.04	15.0	DECIDUOUS	21.5	1
17	-	-	-	-	0.15	0.5	4.0	-	H6	-	118	-	-	-	-	0.45	1.4	7.0	-	H9	-	265	695095.8	6090233.8	-35.312091	149.1460096	0.15	0.47	4.0	DECIDUOUS	8.0	1	370	694704.1	6090369.5	-35.3109449	149.1416723	0.65	2.04	4.0	CONFIR	13.3	1
18	-	-	-	-	0.70	2.2	4.0	-	H13	-	119	-	-	-	-	0.90	2.8	12.0	-	H28	-	266	695092.5	6090241.5	-35.3120225	149.1459721	0.03	0.09	1.0	DECIDUOUS	1.2	1	371	694695.4	6090376.0	-35.3108882	149.1415744	1.18	3.71	4.0	CONFIR	23.6	1
19	-	-	-	-	0.25	0.8	8.0	-	H8	-	120	-	-	-	-	1.50	3.1	12.0	-	H36	-	267	694676.8	6090349.5	-35.3111309	149.1413769	0.60	1.88	2.5	PINE	13.0	6	372	694690.6	6090385.0	-35.3108081	149.1415204	1.23	3.86	12.0	DECIDUOUS	26.9	1
20	-	-	-	-	1.20	3.8	20.0	-	H20	-	121	-	-	-	-	1.20	3.8	10.0	-	H25	-	268	694673.7	6090351.5	-35.3111129	149.1413147	0.60	1.88	8.0	DECIDUOUS	8.9	4	373	694688.1	6090381.3	-35.3108415	149.1414929	0.67	2.10	4.0	CONFIR	23.7	1
21	-	-	-	-	0.50	1.6	2.5	-	H17	-	122	-	-	-	-	1.00	3.1	14.0	-	H22	-	269	695149.1	6090114.6	-35.3131547	149.1464625	0.10	0.31	4.5	DECIDUOUS	-	-	375	694957.7	6090066.4	-35.3136266	149.1445322	0.20	0.61	6.0	DECIDUOUS	4.8	2
22	-	-	-	-	0.02	0.1	0.5	-	H4	-	123	-	-	-	-	1.20	3.8	14.0	-	H24	-	270	695144.7	6090125.0	-35.3130619	149.1465731	0.25	0.79	4.5	DECIDUOUS	6.5	5	377	694956.9	6090068.5	-35.3136077	149.1445223	0.18	0.55	5.0	DECIDUOUS	5.6	1
23	-	-	-	-	0.04	0.1	1.0	-	H5	-	124	-	-	-	-	1.20	3.8	15.0	-	H24	-	271	695134.7	6090117.0	-35.3131359	149.1464655	0.40	1.26	6.0	DECIDUOUS	8.0	4	378	694954.4	6090067.7	-35.3136158	149.1444948	0.16	0.50	6.0	DECIDUOUS	4.8	1
24	-	-	-	-	0.60	1.9	12.0	-	H12	-	125	-	-	-	-	0.45	1.4	1.0	-	H13	-	272	694792.4	6090291.9	-35.311627	149.1426608	0.60	1.88	16.0	DECIDUOUS	15.8	1	379	694955.3	6090065.7	-35.3136338	149.1445059	0.24	0.75	6.0	DECIDUOUS	4.8	1
25	-	-	-	-	0.45	1.4	8.0	-	H13	-	126	-	-	-	-	0.75	2.2	12.0	-	H23	-	273	694805.0	6090276.5	-35.3117629	149.1428029	0.50	1.57	14.0	DECIDUOUS	16.7	1	380	694941.8	6090062.2	-35.3136674	149.1443586	0.21	0.64	6.0	DECIDUOUS	4.7	1
26	-	-	-	-	0.45	1.4	8.0	-	H17	-	127	-	-	-	-	0.35	1.1	10.0	-	H11	-	274	694816.2	6090259.8	-35.3119115	149.1429307	0.47	1.48	12.0	DECIDUOUS	17.0	1	381	694938.4	6090060.7	-35.3136818	149.1443121	0.25	0.79	6.0	DECIDUOUS	4.9	2
27	-	-	-	-	0.30	0.9	6.0	-	H6	-	128	-	-	-	-	0.15	0.5	1.5	-	H7	-	275	694925.0	6090221.8	-35.3140353	149.1441833	0.39	1.23	10.0	OAK	9.2	1	382	694688.1	6090365.7	-35.3109821	149.1414965	0.90	2.83	6.0	PINE	13.5	1
28	-	-	-	-	0.20	0.6	4.0	-	H5	-	129	-	-	-	-	0.20	0.6	6.0	-	H7	-	276	694932.7	6090004.2	-35.314192	149.1442715	0.42	1.32	12.0	OAK	12.5	1	383	694695.7	6090360.0	-35.3103324	149.1415823	0.70	2.20	4.0	PINE	16.7	1
29	-	-	-	-	0.30	0.9	6.0	-	H5	-	130	-	-	-	-	0.20	0.6	1.5	-	H7	-	277	694824.6	6090244.3	-35.3120493	149.1430266	0.44	1.38	12.0	DECIDUOUS	16.8	1	384	694693.2	6090356.1	-35.3110676	149.1415549	0.95	2.98	18.0	POPIAR	16.3	1
30	-	-	-	-	0.30	0.9	6.0	-	H6	-	131	-	-	-	-	0.80	2.5	6.0	-	H10	-	278	694832.7	6090227.5	-35.3121997	149.1431192	0.57	1.79	11.0	DECIDUOUS	16.0	1	385	694699.3	6090364.2	-35.3109936	149.1416207	1.10	3.46	12.0	POPIAR	26.1	1
31	-	-	-	-	0.30	0.9	6.0	-	H6	-	132	-	-	-	-	0.20	0.6	7.0	-	H7	-	279	694949.9	6090010.7	-35.3141305	149.1444594	0.18	0.57	4.0	DECIDUOUS	4.3	2	386	694769.0	6090183.0	-35.3126132	149.1424293	0.50	1.57	12.0	OAK	13.0	1
32	-	-	-	-	0.20	0.6	4.0	-	H5	-	133	-	-	-	-	0.40	1.3	2.5	-	H9	-	280	694677.4	6090367.7	-35.310966	149.1413788	0.75	2.36	13.0	DECIDUOUS													