


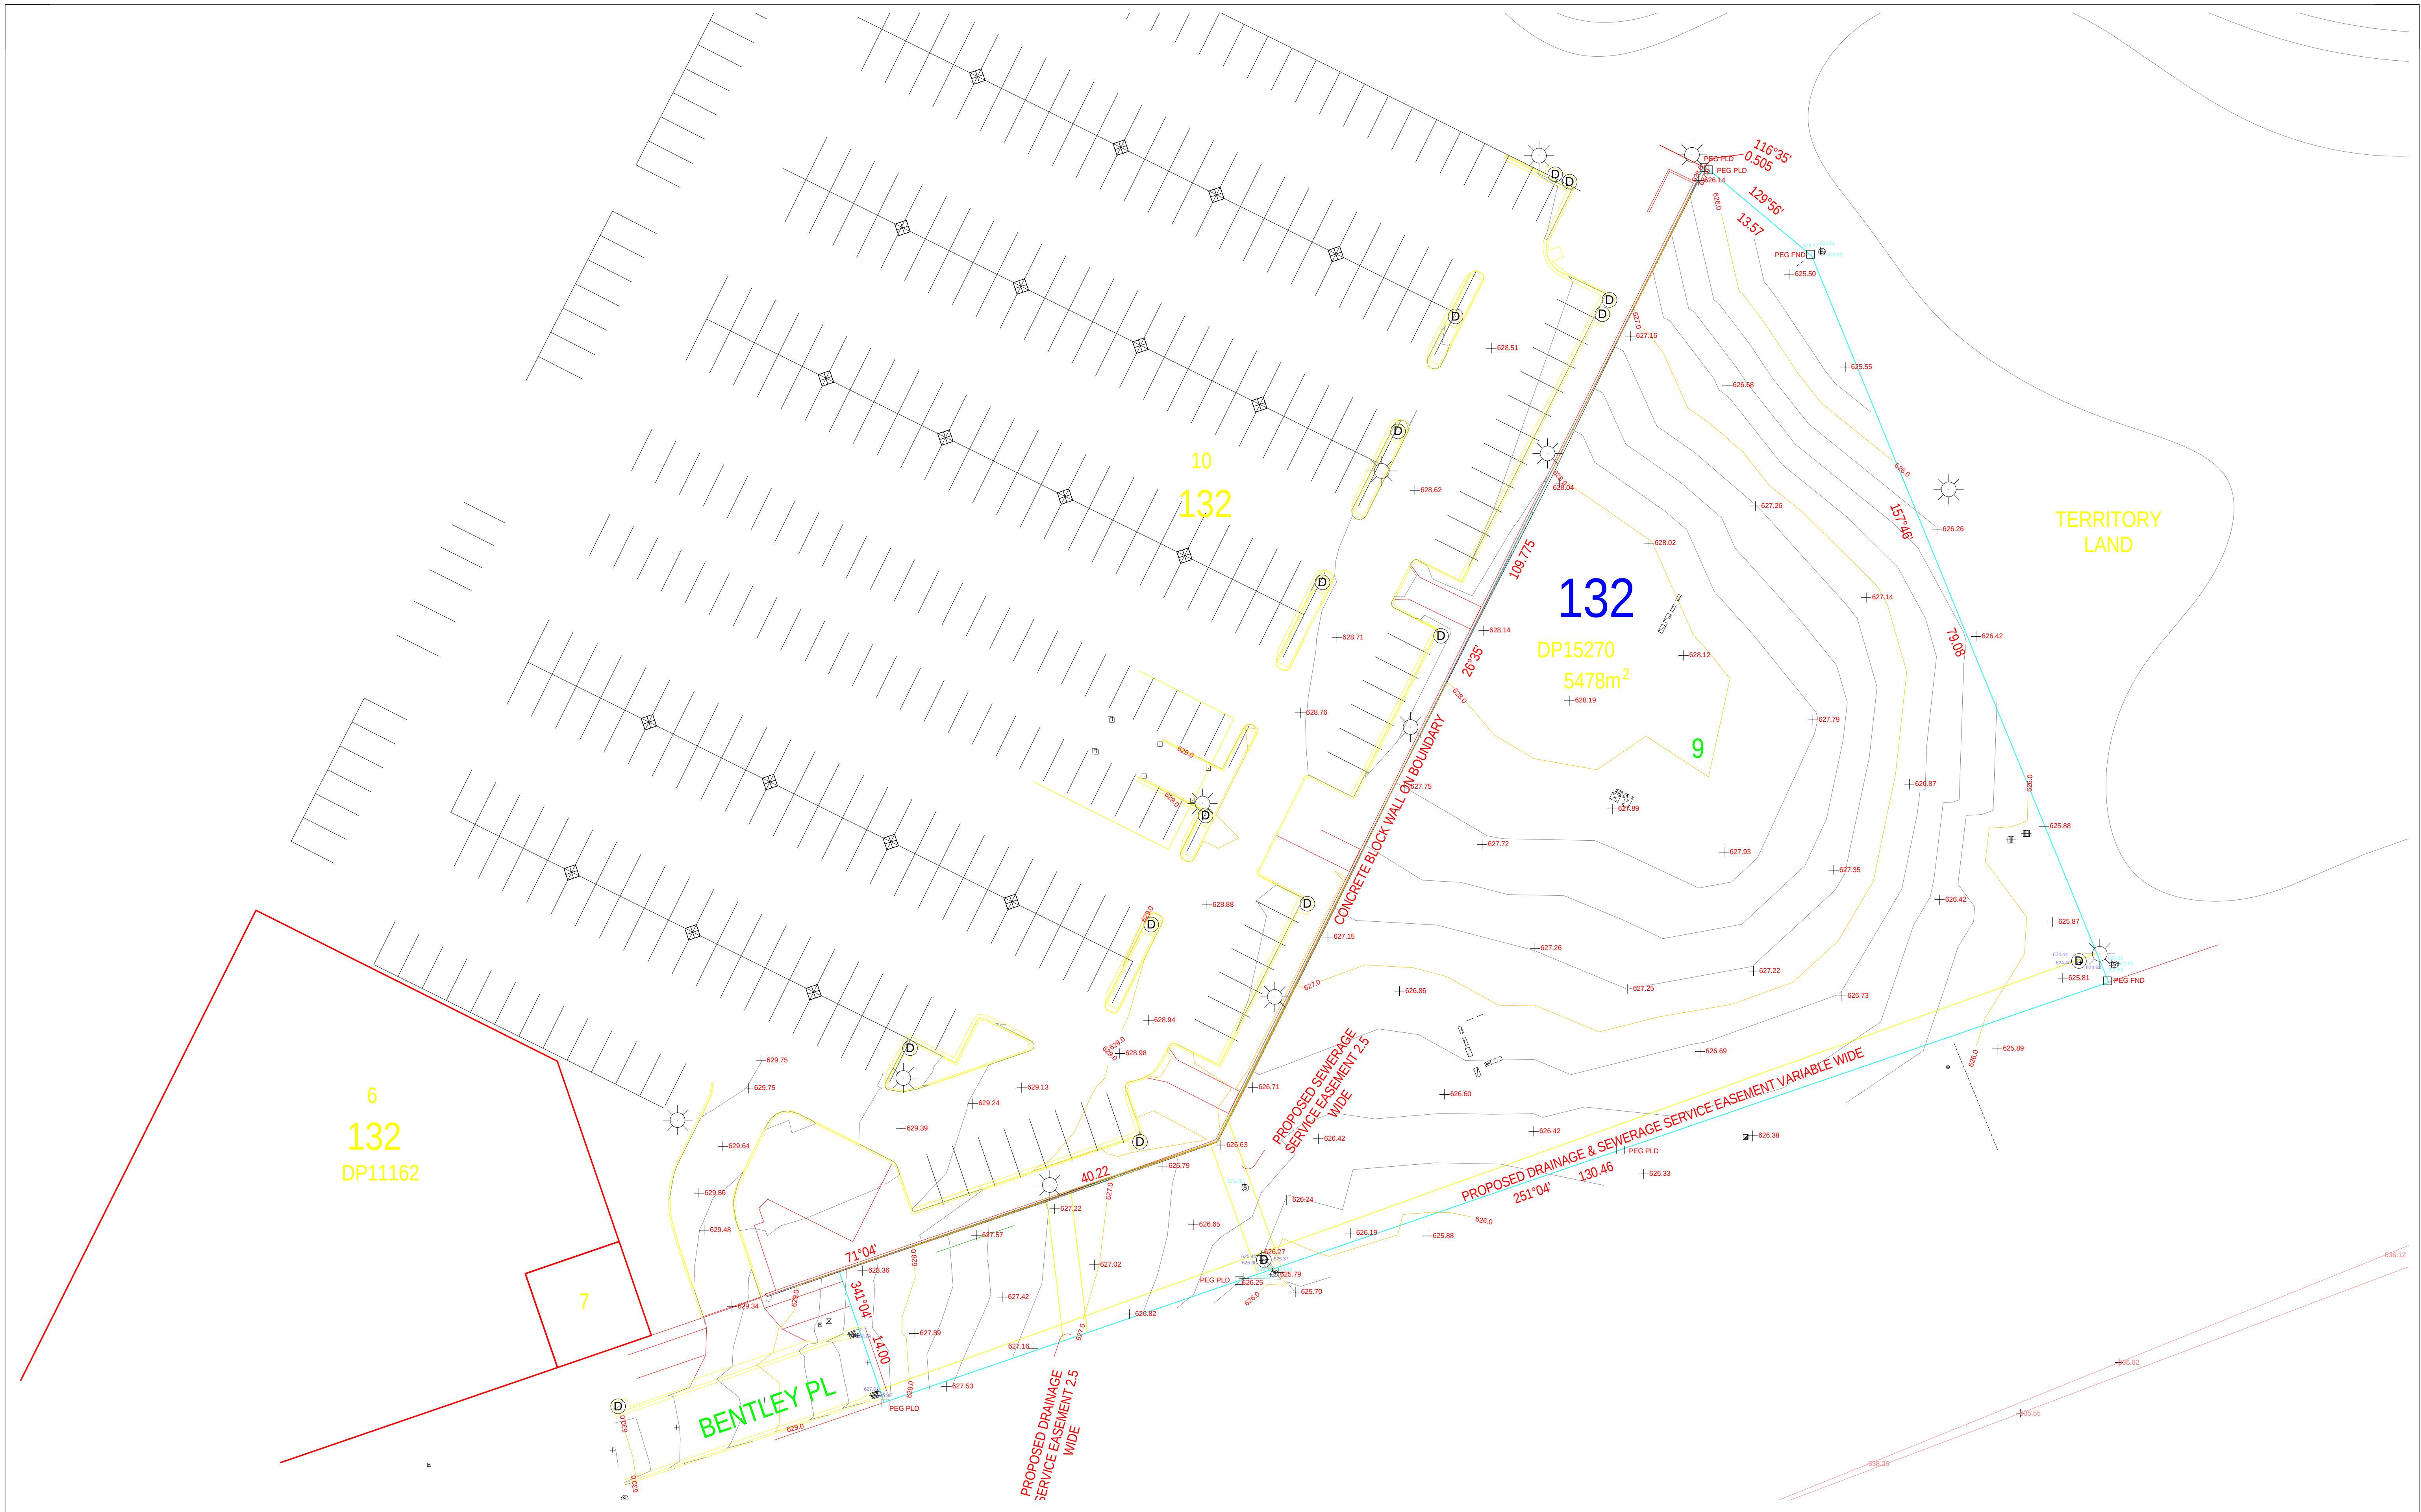

jega.




KGCAPITOL

COX

Cox Architecture
www.coxarchitecture.com.au

Scale 1:300

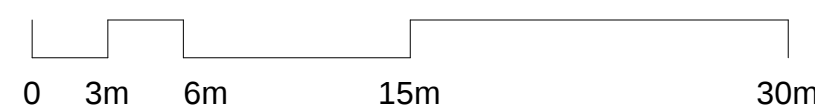

Project
Worth Street - Mixed Use

Block 09 Section 132
Case Act 2913

Drawing Title

SURVEY PLAN

Scale: 1:300 @ A1

Date: 21.09.2022

Revision: 3

DA SUBMISSION

Drawing Number: DA-11-02

PLOT STAMP DATE: 11/11/2022 12:12:25 PM