


LEGEND	
● GATIC	SEWER MANHOLE INVERT
○ GATIC	SEWER GATIC MANHOLE
□ GATIC	STORMWATER GATIC MANHOLE
○ TELECOM	TELECOM MANHOLE
○ EL	EL LIGHT POLE
+	POST
+	SURVEY STEEL ROD
+	SURVEY CRM
+	TREE
—	FENCE
—	RAILING
—	LOS BARRIER
—	EDGE OF BITUMEN
—	CYCLEPATH
—	PATH
—	STONE PITCHING
—	SURFACE DRAIN
—	OPEN LINED DRAIN
—	BOTTOM OF BANK
—	TOP OF BANK
—	MAJOR CONTOUR
—	MINOR CONTOUR

NOTES: BOUNDARIES SHOWN ON THIS PLAN HAVE BEEN TAKEN FROM ACTPLAS DATABASE

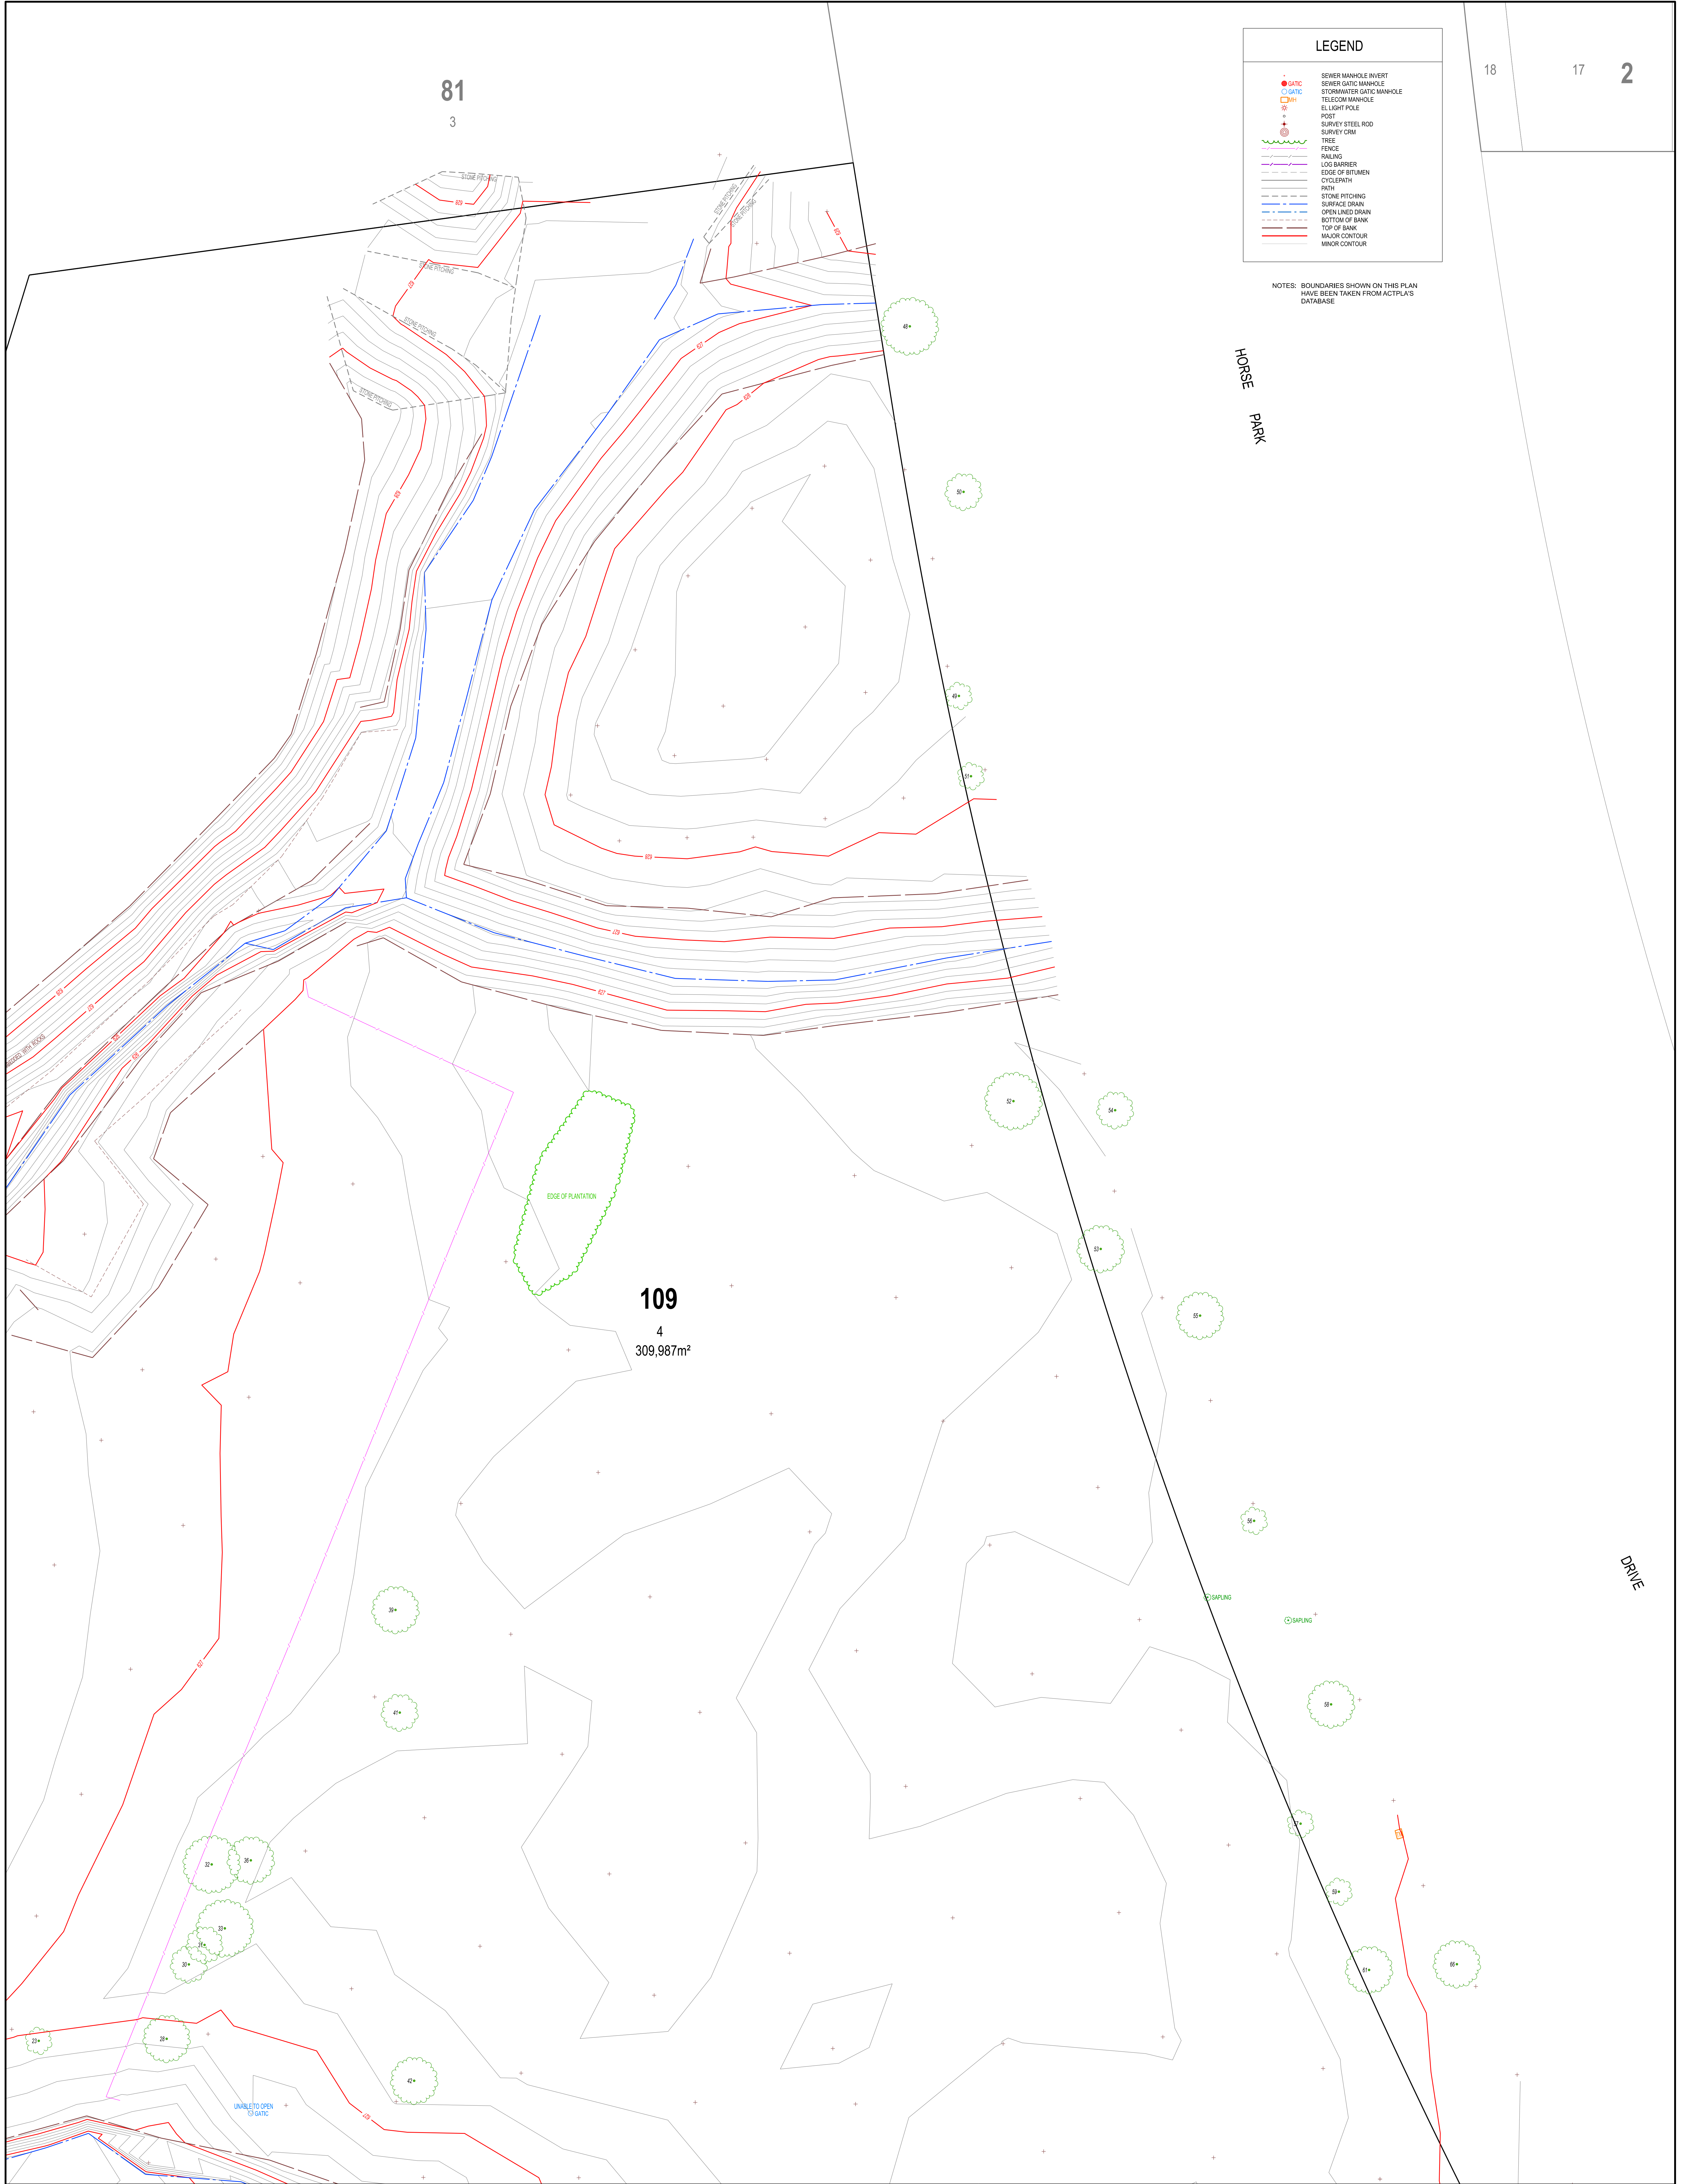

Amendments No. Description Date A Original Survey 02-03-2022 B Survey Certificate 25-07-2023		Surveyed by: ACT SURVEY PTY LTD Date: MARCH 2022 / JULY 2023 Drawn by: CUYEE DESIGN		ACT SURVEY PTY LTD LAND & ENGINEERING SURVEYORS		LOCATION DIAGRAM 1 2 3		NORTH		DETAIL SURVEY & SURVEY CERTIFICATE ROBERT J. MCCAULEY - REGISTERED SURVEYOR No. 325 Surveyor, Registered Under Surveyors ACT 2002		Designed by TJ Drawn by CD Checked by RJM Approved by RJM		PROJECT DETAIL SURVEY GUNGAHLIN TENNIS COURTS PART BLOCK 4 SECTION 109 AMAROO		DA Number: SITE DETAILS Gungahlin Tennis Courts Part Block 4 Section 109 AMAROO		APPLICATION NAME STANTEC		Drawing Title DETAIL SURVEY & SURVEY CERTIFICATE	
										Scale 1:200 Contour Interval 0.2		Drg No. 202203201-B		VER-B Sheet No. A0 2 OF 3							