
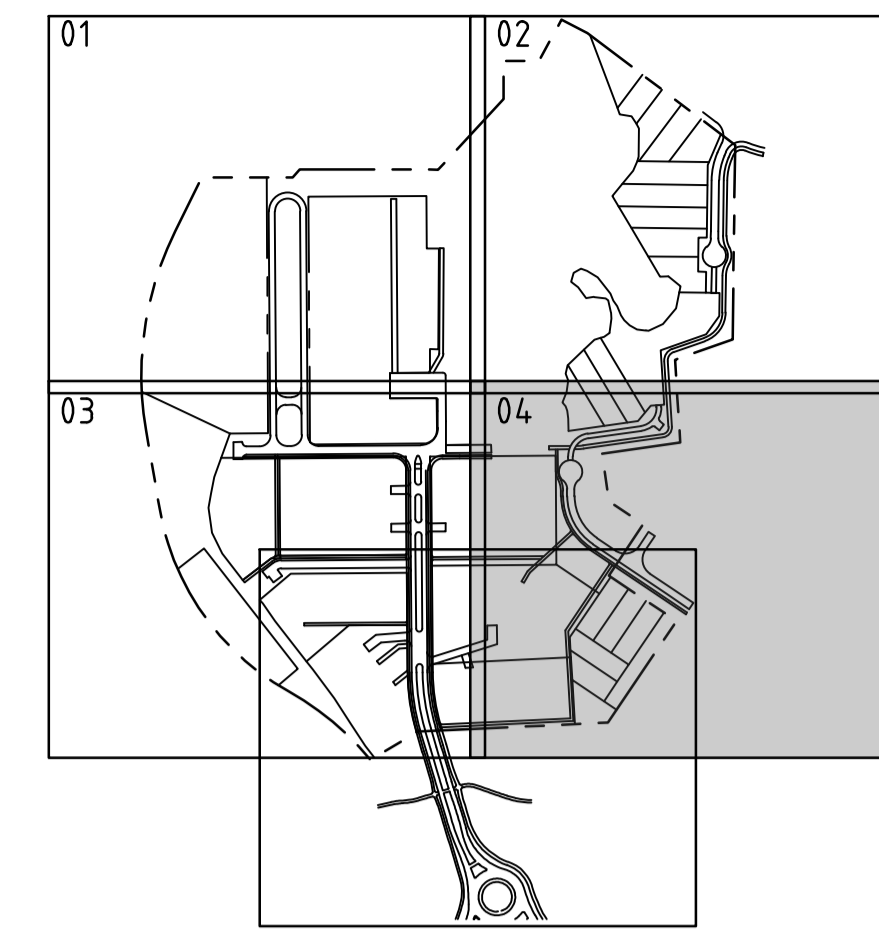


File Name: P:\2019\191148\_Yarralumla-Brickworks\04\_CAD\4.2\_Drawings\CIV\EDP\191148-drg-civ-09-04.dwg

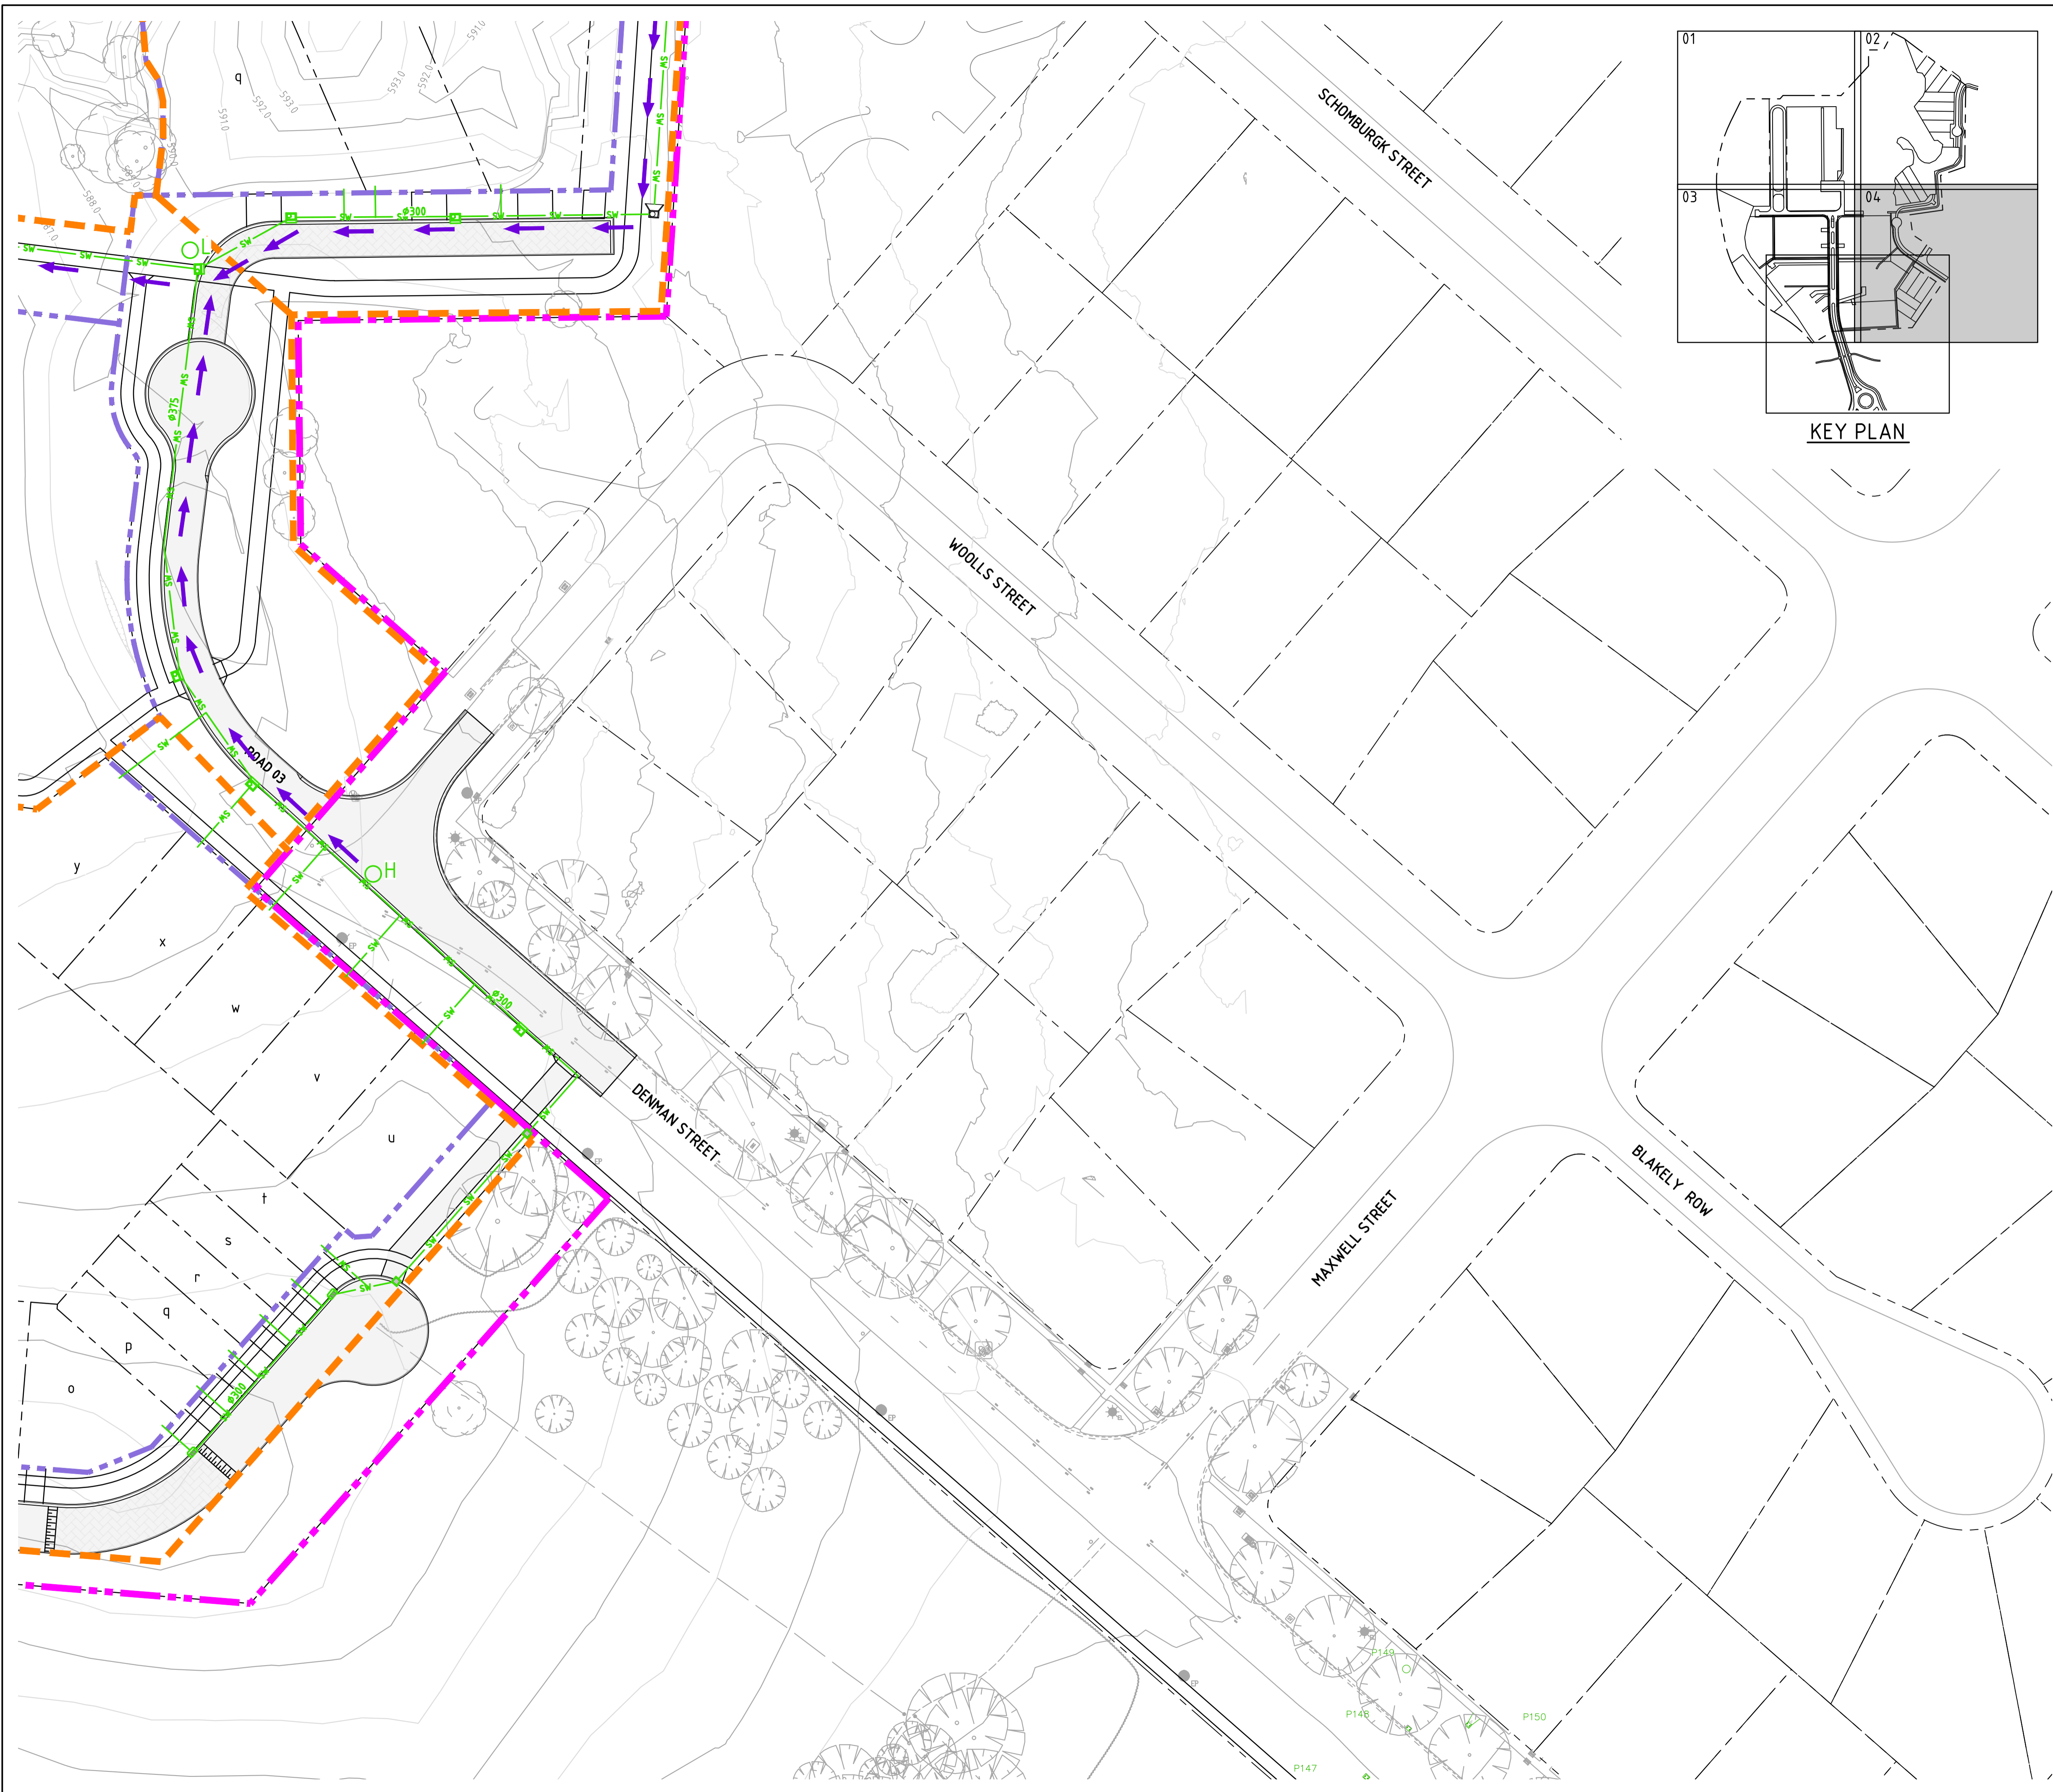

KEY PLAN


Status **NOT FOR CONSTRUCTION**

DO NOT SCALE OFF DRAWINGS. VERIFY ALL DIMENSIONS ON SITE PRIOR TO WORK.  
 COPYRIGHT: The contents and information contained in this document are copyright of Sellick Consultants. Use or copy of this document in whole or part without written permission constitutes an infringement of copyright.

Rev	Description	Date	Drawn By
V	EDP SUBMISSION	31.08.2023	MN
U	EDP SUBMISSION	25.08.2023	MN
T	EDP SUBMISSION	31.07.2023	MN
S	EDP SUBMISSION	10.07.2023	MN
R	EDP SUBMISSION	22.06.2023	RT
Q	EDP SUBMISSION	16.06.2023	RT
P	EDP DRAFT REVIEW	14.06.2023	RT

**LEGEND**

	HOLDING LEASE BOUNDARY
	PROPOSED SECTION BOUNDARY
	PROPOSED BLOCK BOUNDARY
	EXISTING TREE TO BE REMOVED
	EXISTING TREE TO BE RETAINED
	PROPOSED CONTOUR
	EXISTING CONTOUR
	CATCHMENT BOUNDARY
	STORMWATER MANHOLE, SUMP
	STORMWATER PIPE
	STORMWATER MAIN TO BE DISCONNECTED
	OVERLAND FLOW PATH FROM BLOCKS
	OVERLAND FLOW PATH WITHIN ROADS/PATHS
	WATER QUALITY DEVICE
	LOW POINT
	HIGH POINT
	1% AEP (100Y) FLOOD LEVEL

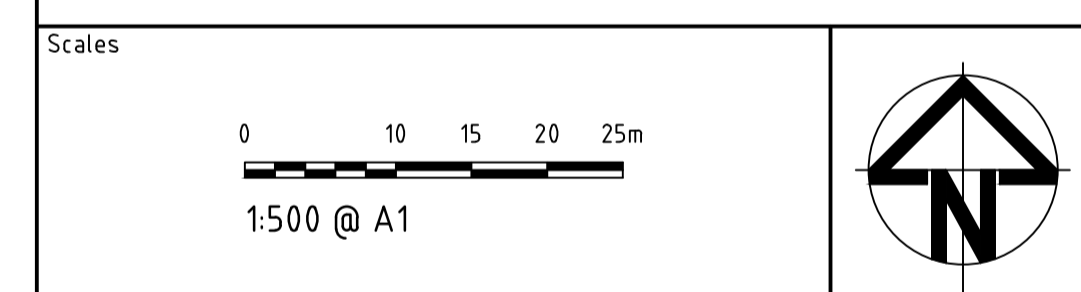

Original Size	A1	Drawn By	DA	Drafting Check	DCA
Date Plotted	31-Aug-23	Designed By	AE	Design Check	BC
Coordinate System	STROMLO GRID	Approved	BC	Approved Date	16/12/2019
Height Datum	AHD	Approved Signature			

Project Name and Location

**THE CANBERRA BRICKWORKS**  
 BLOCKS 1,7 & 20 SECTION 102

Drawing Title

**EDP**  
**STORMWATER MASTER PLAN SHEET 4**

Project Number	Type	Discipline	Drg No.	Sub-No.	Rev
191148	DRG	CIV	09	04	V