



TREE ASSESSMENT PHOTOS

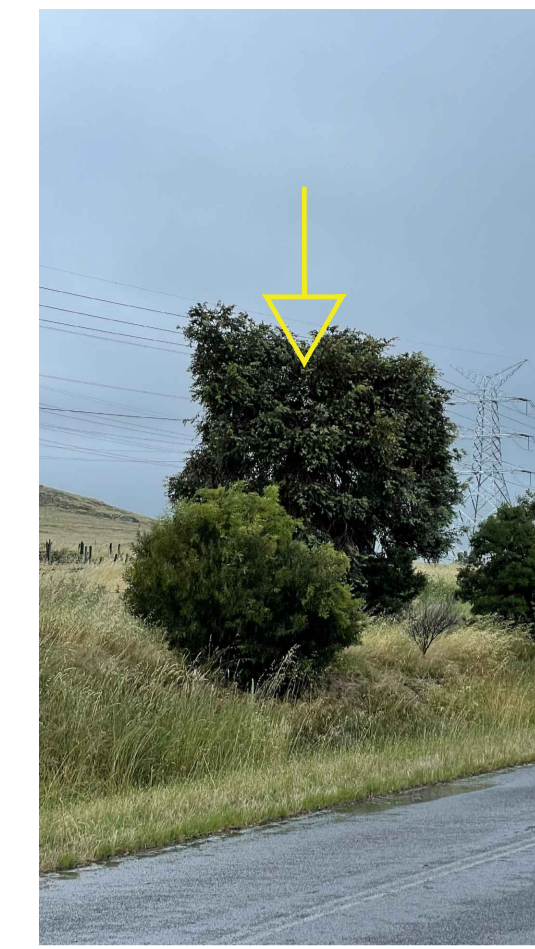

TREE 01




TREE 02

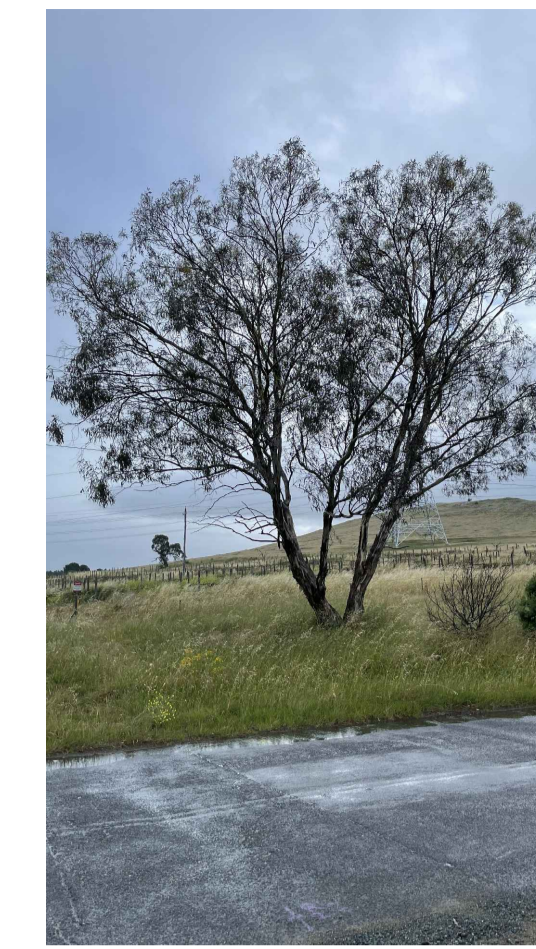

TREE 03



GROUP 01

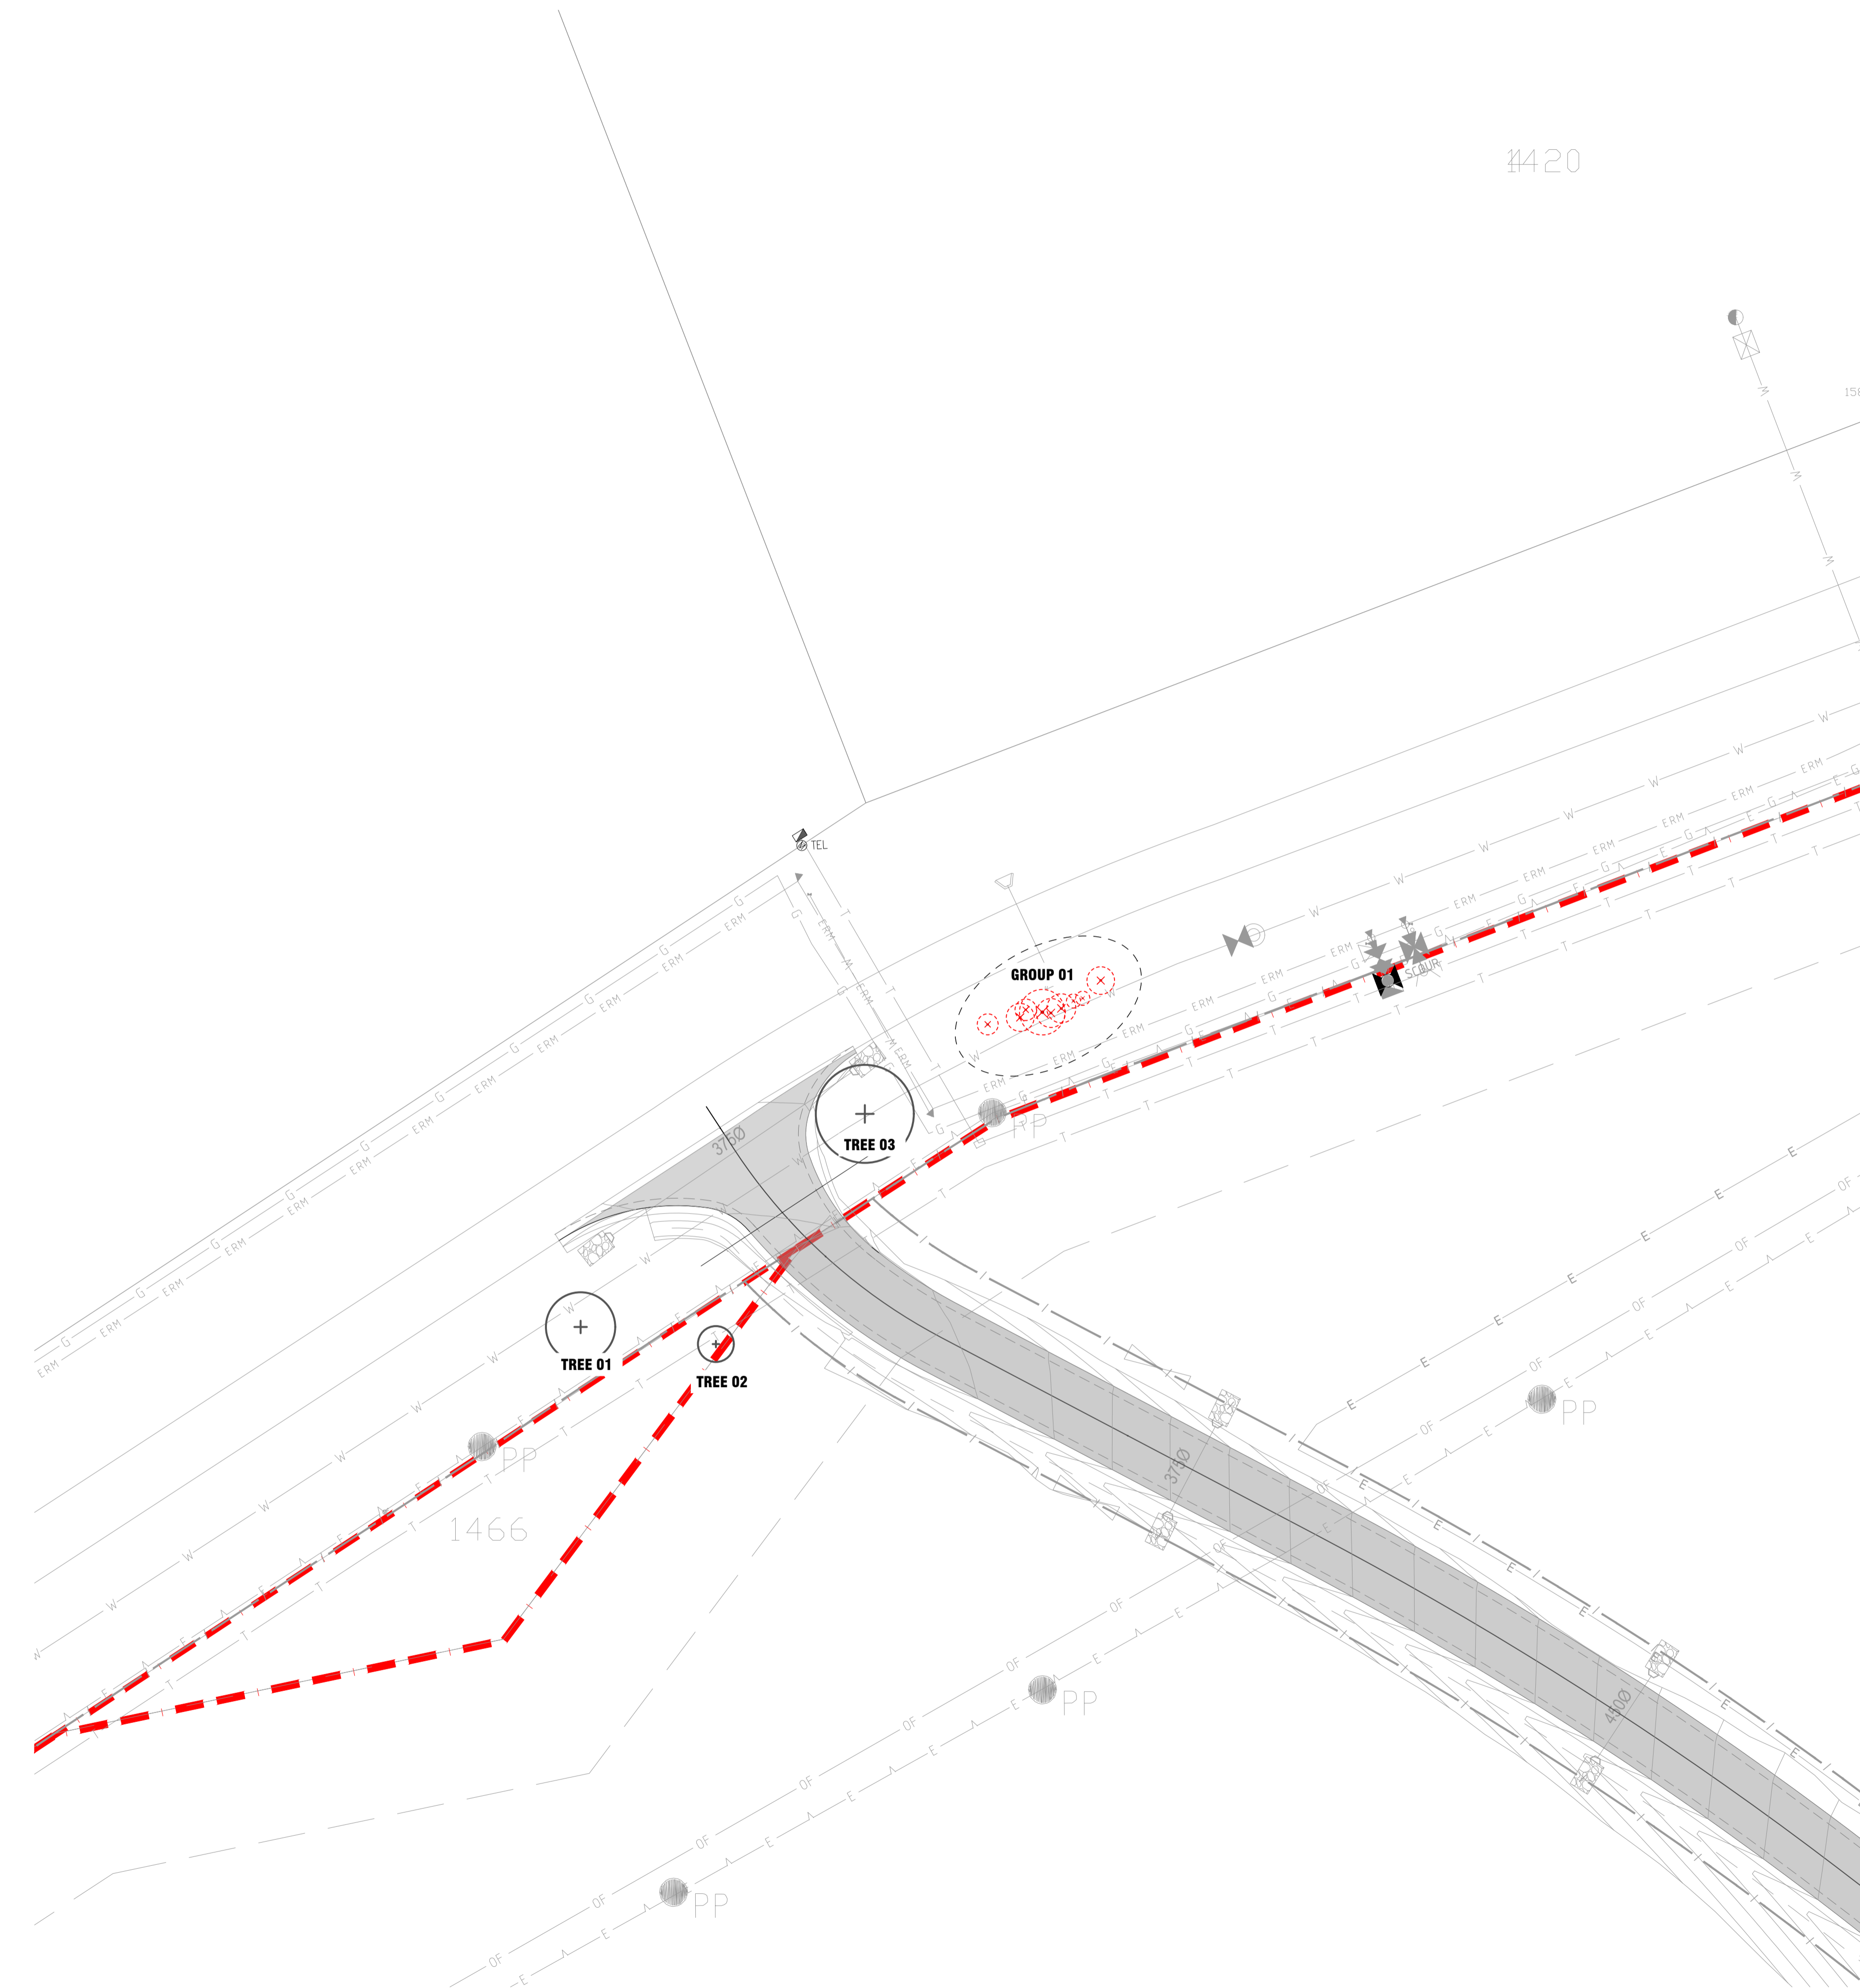

TREE ASSESSMENT TABLE

TREE NO.	SPECIES	HEIGHT (m)	WIDTH (m)	TRUNKS (no.)	TRUNK CIRC. (mm)	RATING	REGULATED	RECOMMENDATION	COMMENTS
1	Acacia sp.	8.5	9.5	1	1000	FAIR	NO	RETAIN	
2	Eucalyptus mannifera	10	5	1	2000	POOR	YES	RETAIN	hollow bearing potential
3	Euclyptus mellidora	12	13.5	3	1500	FAIR	NO	RETAIN	
G1	Acacia sp.	5-9	-	multi	-	FAIR	NO	REMOVE	enable sightline clearances

LEGEND

BOUNDARIES

--- SITE BOUNDARY


EXISTING VEGETATION

⊗ TREES PROPOSED FOR REMOVAL

⊕ TREES TO BE PROTECTED + RETAINED

TREE 01 TREE NO.

KEY PLAN

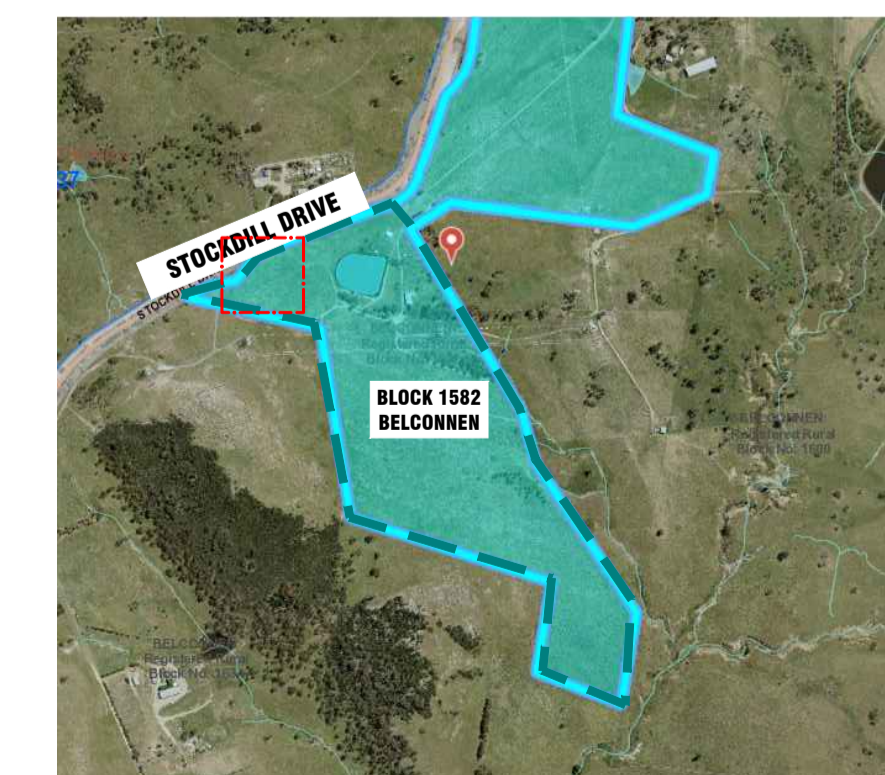


PROJECT
21-321 Canberra Sand & Gravel
Block 1582 Belconnen, ACT

ISSUE
DEVELOPMENT APPLICATION

REV.
A

L100

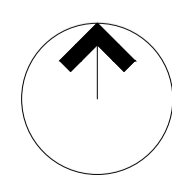

SCALE
1:500 @A1

Notes: Copyright and property of Place Logic Pty Ltd - may be used only for the stated project and issue status, and in accordance with terms of engagement for which it was commissioned. To be read in conjunction with all relevant contracts, specifications, reports, drawings and development approval conditions - obtain any outstanding statutory approvals prior to commencement of works. Use figured dimensions - do not scale from drawings. Dimensions are in metres unless noted otherwise.

REV
A
DESCRIPTION
FOR APPROVAL

DATE
08.04.22
DWN
MD
CHK
SK

CLIENT
Ginninderry
ENGINEER
calibre

CONSULTANT
Place Logic

Urban Design |
Landscape Architecture
www.placelogic.com.au |
ABN 25 619 179 743

TREE ASSESSMENT PLAN