


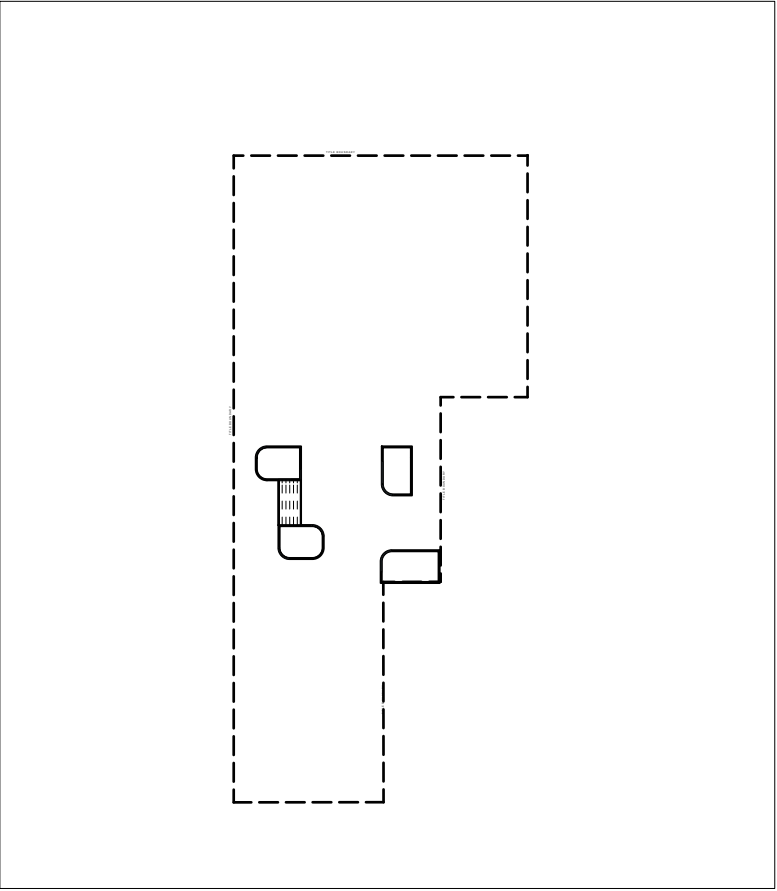


LEGEND

*All existing tree evaluations to be confirmed by arborist


- Existing trees to be removed
- Existing trees to be retained
- P - Poor Condition
- A - Average Condition
- G - Good Condition

EXISTING TREE SCHEDULE

	BOTANICAL NAME	HEIGHT	TRUNK CIRC	CANOPY DIA	CONDITION
1	Platinus orientalis	12 m	0.94 m	7.6 m	P
2	Platinus orientalis	12 m	0.94 m	12.5 m	A
3	Platinus orientalis	13 m	0.94 m	10.9 m	A
4	Platinus orientalis	14 m	1.57 m	16.6 m	A
5	Platinus orientalis	12 m	1.57 m	16 m	P
6	Platinus orientalis	12 m	0.94 m	11.5 m	A
7	Platinus orientalis	10 m	0.63 m	7.1 m	A
8	Ulmus sp	5 m	0.63 m	3.8 m	P
9	Styphnolobium japonicum	15 m	1.57 m	15.7 m	A
10	Styphnolobium japonicum	16 m	1.57 m	14.4 m	P
11	Styphnolobium japonicum	16 m	1.57 m	21 m	P
12	Platinus orientalis	14 m	1.57 m	13.6 m	G
13	Platinus orientalis	15 m	1.57 m	11 m	G
14	Platinus orientalis	15 m	1.88 m	11.3 m	G

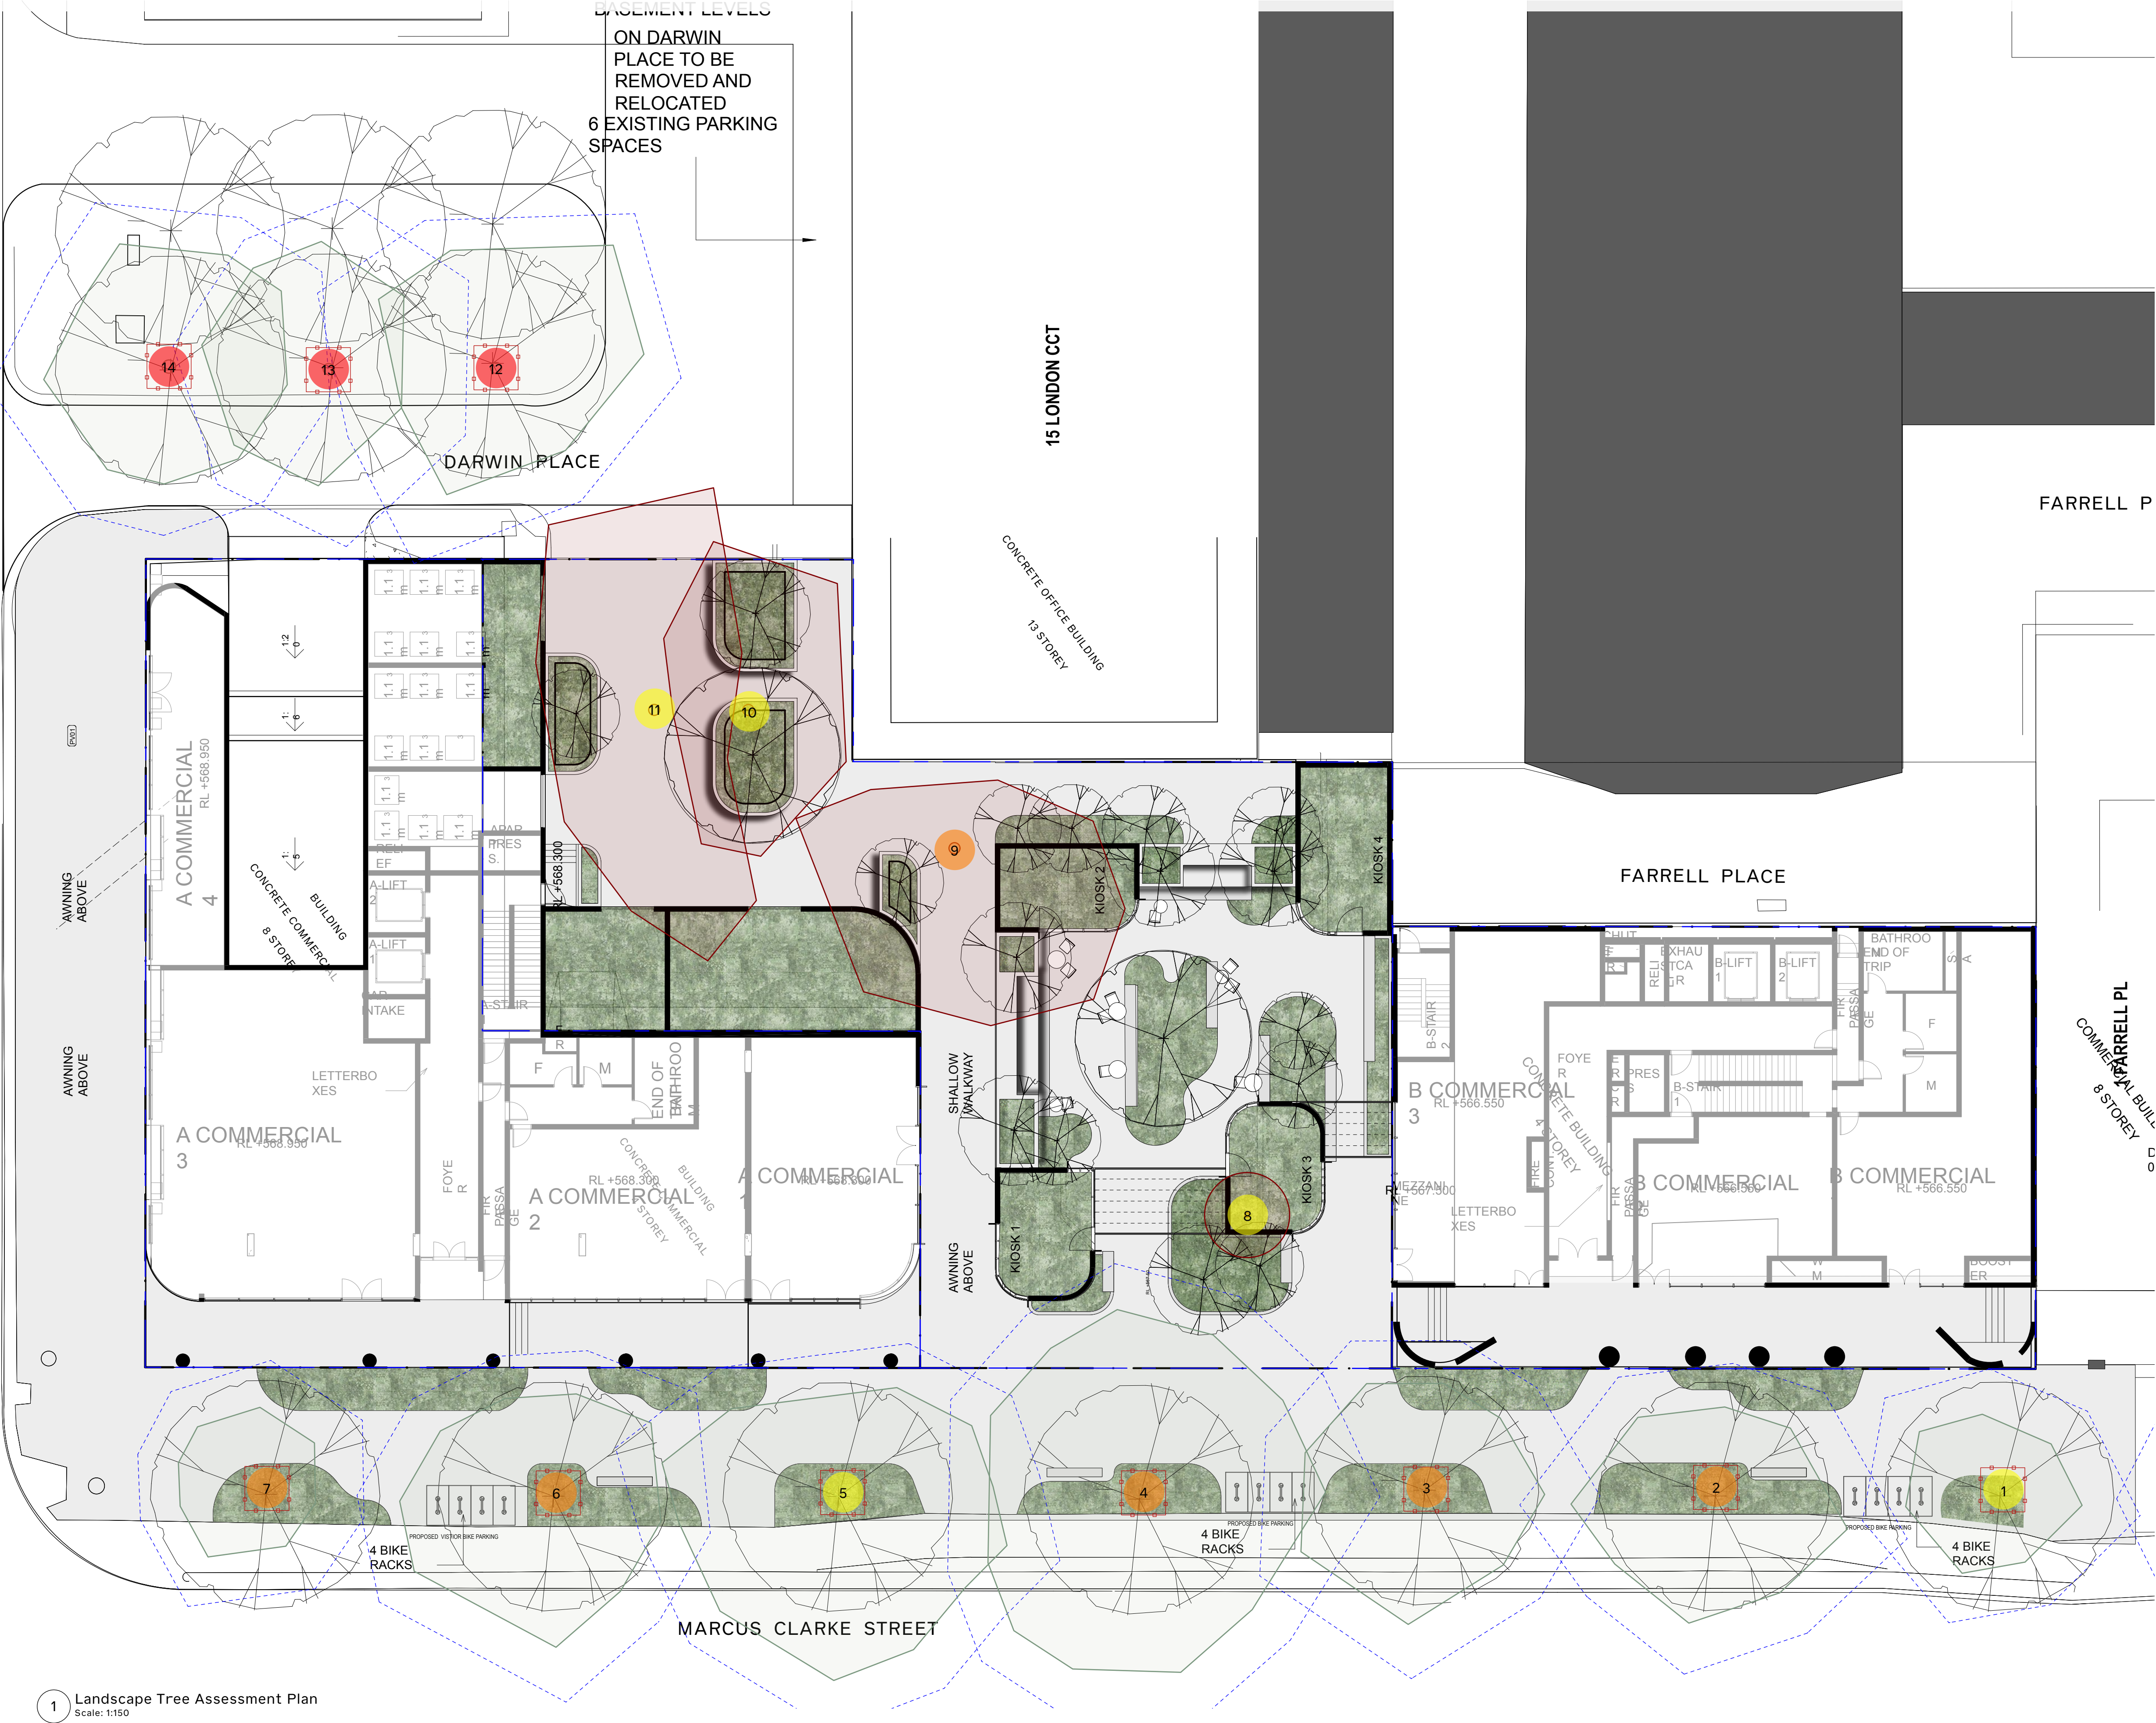

1 Landscape Tree Assessment Plan
Scale: 1:150

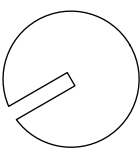

Sheet Title:	Tree Assessment Plan	Date:	3/11/2025
Client:	Syzygy	Revision:	A
Address:	721 University Avenue, Canberra, ACT	Page Size:	A1
Drawn by:	SC/AG	Checked by:	BR
		Page:	TP-10.02