

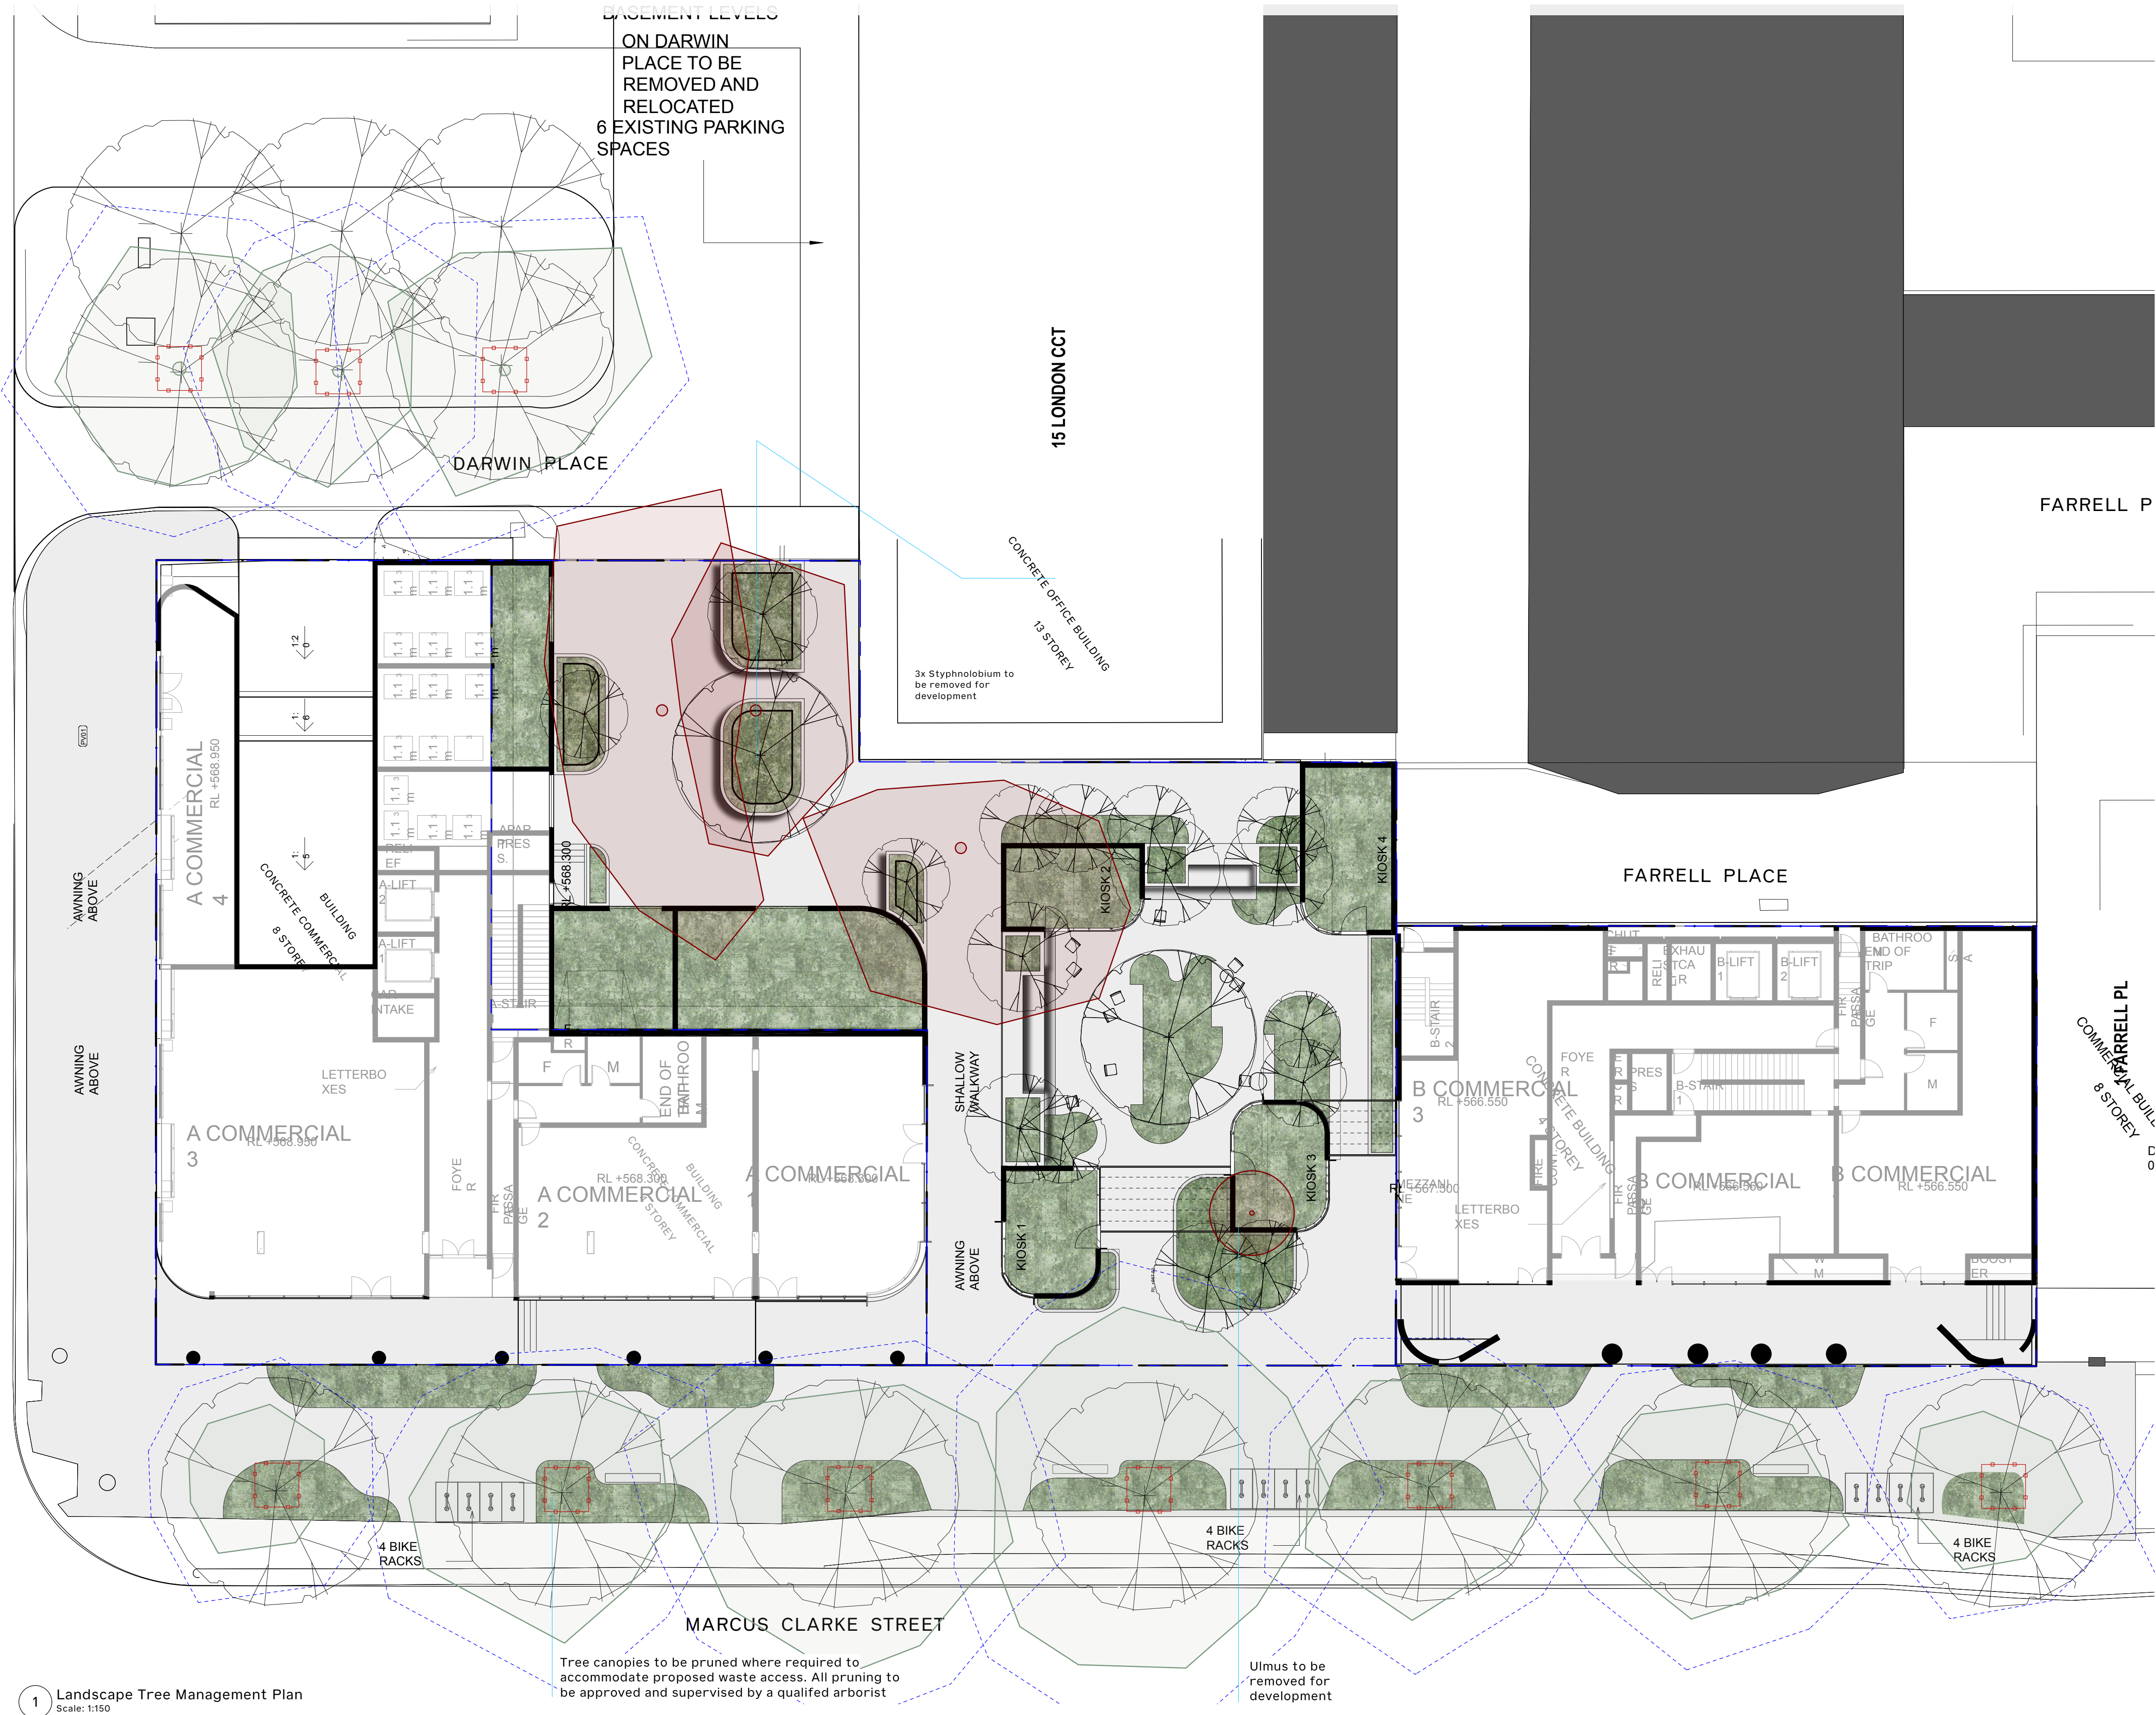


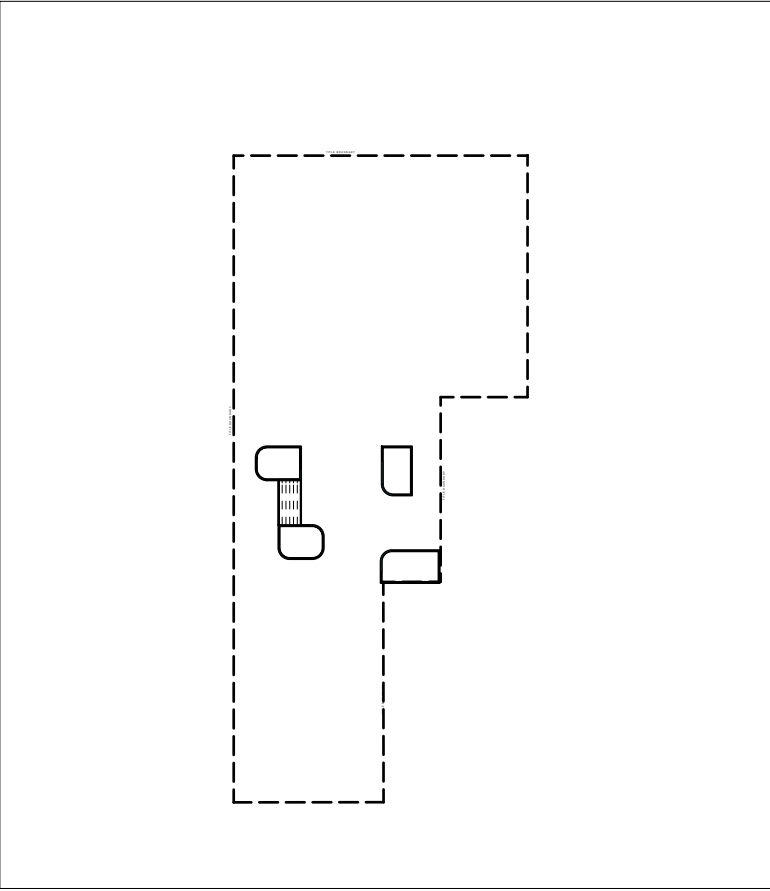

1 Landscape Tree Management Plan
Scale: 1:150

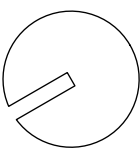

Sheet Title:	Tree Management Plan	Date:	3/11/2025
Client:	Syzygy	Revision:	A
Address:	721 University Avenue, Canberra, ACT	Page Size:	A1
Drawn by:	SC/AG	Checked by:	BR
		Page:	TP-10.03