

Royal Canberra Golf Course

Block 21  
Section 102

Block 1  
Section 127

Lane Poole Pl

Bentham St

Schomburgk St

Woolis St

Woolis St

Denman St


Maxwell St

Dunrossil Dr



LEGENDS

- Acer freemanii 'Jeffersred'
- Autumn Blaze
- Brachychiton populneus
- Callistemon viminalis
- Citrus x sinensis
- Eucalyptus gracilis
- Eucalyptus mannifera 'Little Spotty'
- Eucalyptus radiata
- Eucalyptus sideroxylon
- Fraxinus americana
- Fraxinus ornus
- Melaleuca bracteata
- Prunus 'Amanogawa'
- Pyrus calleryana 'Capital'
- Pyrus calleryana 'Chanticleer'
- Quercus palustris
- Quercus robur
- Ulmus parvifolia 'Yarralumla Clone'
- Zelkova serata 'Green Vase'

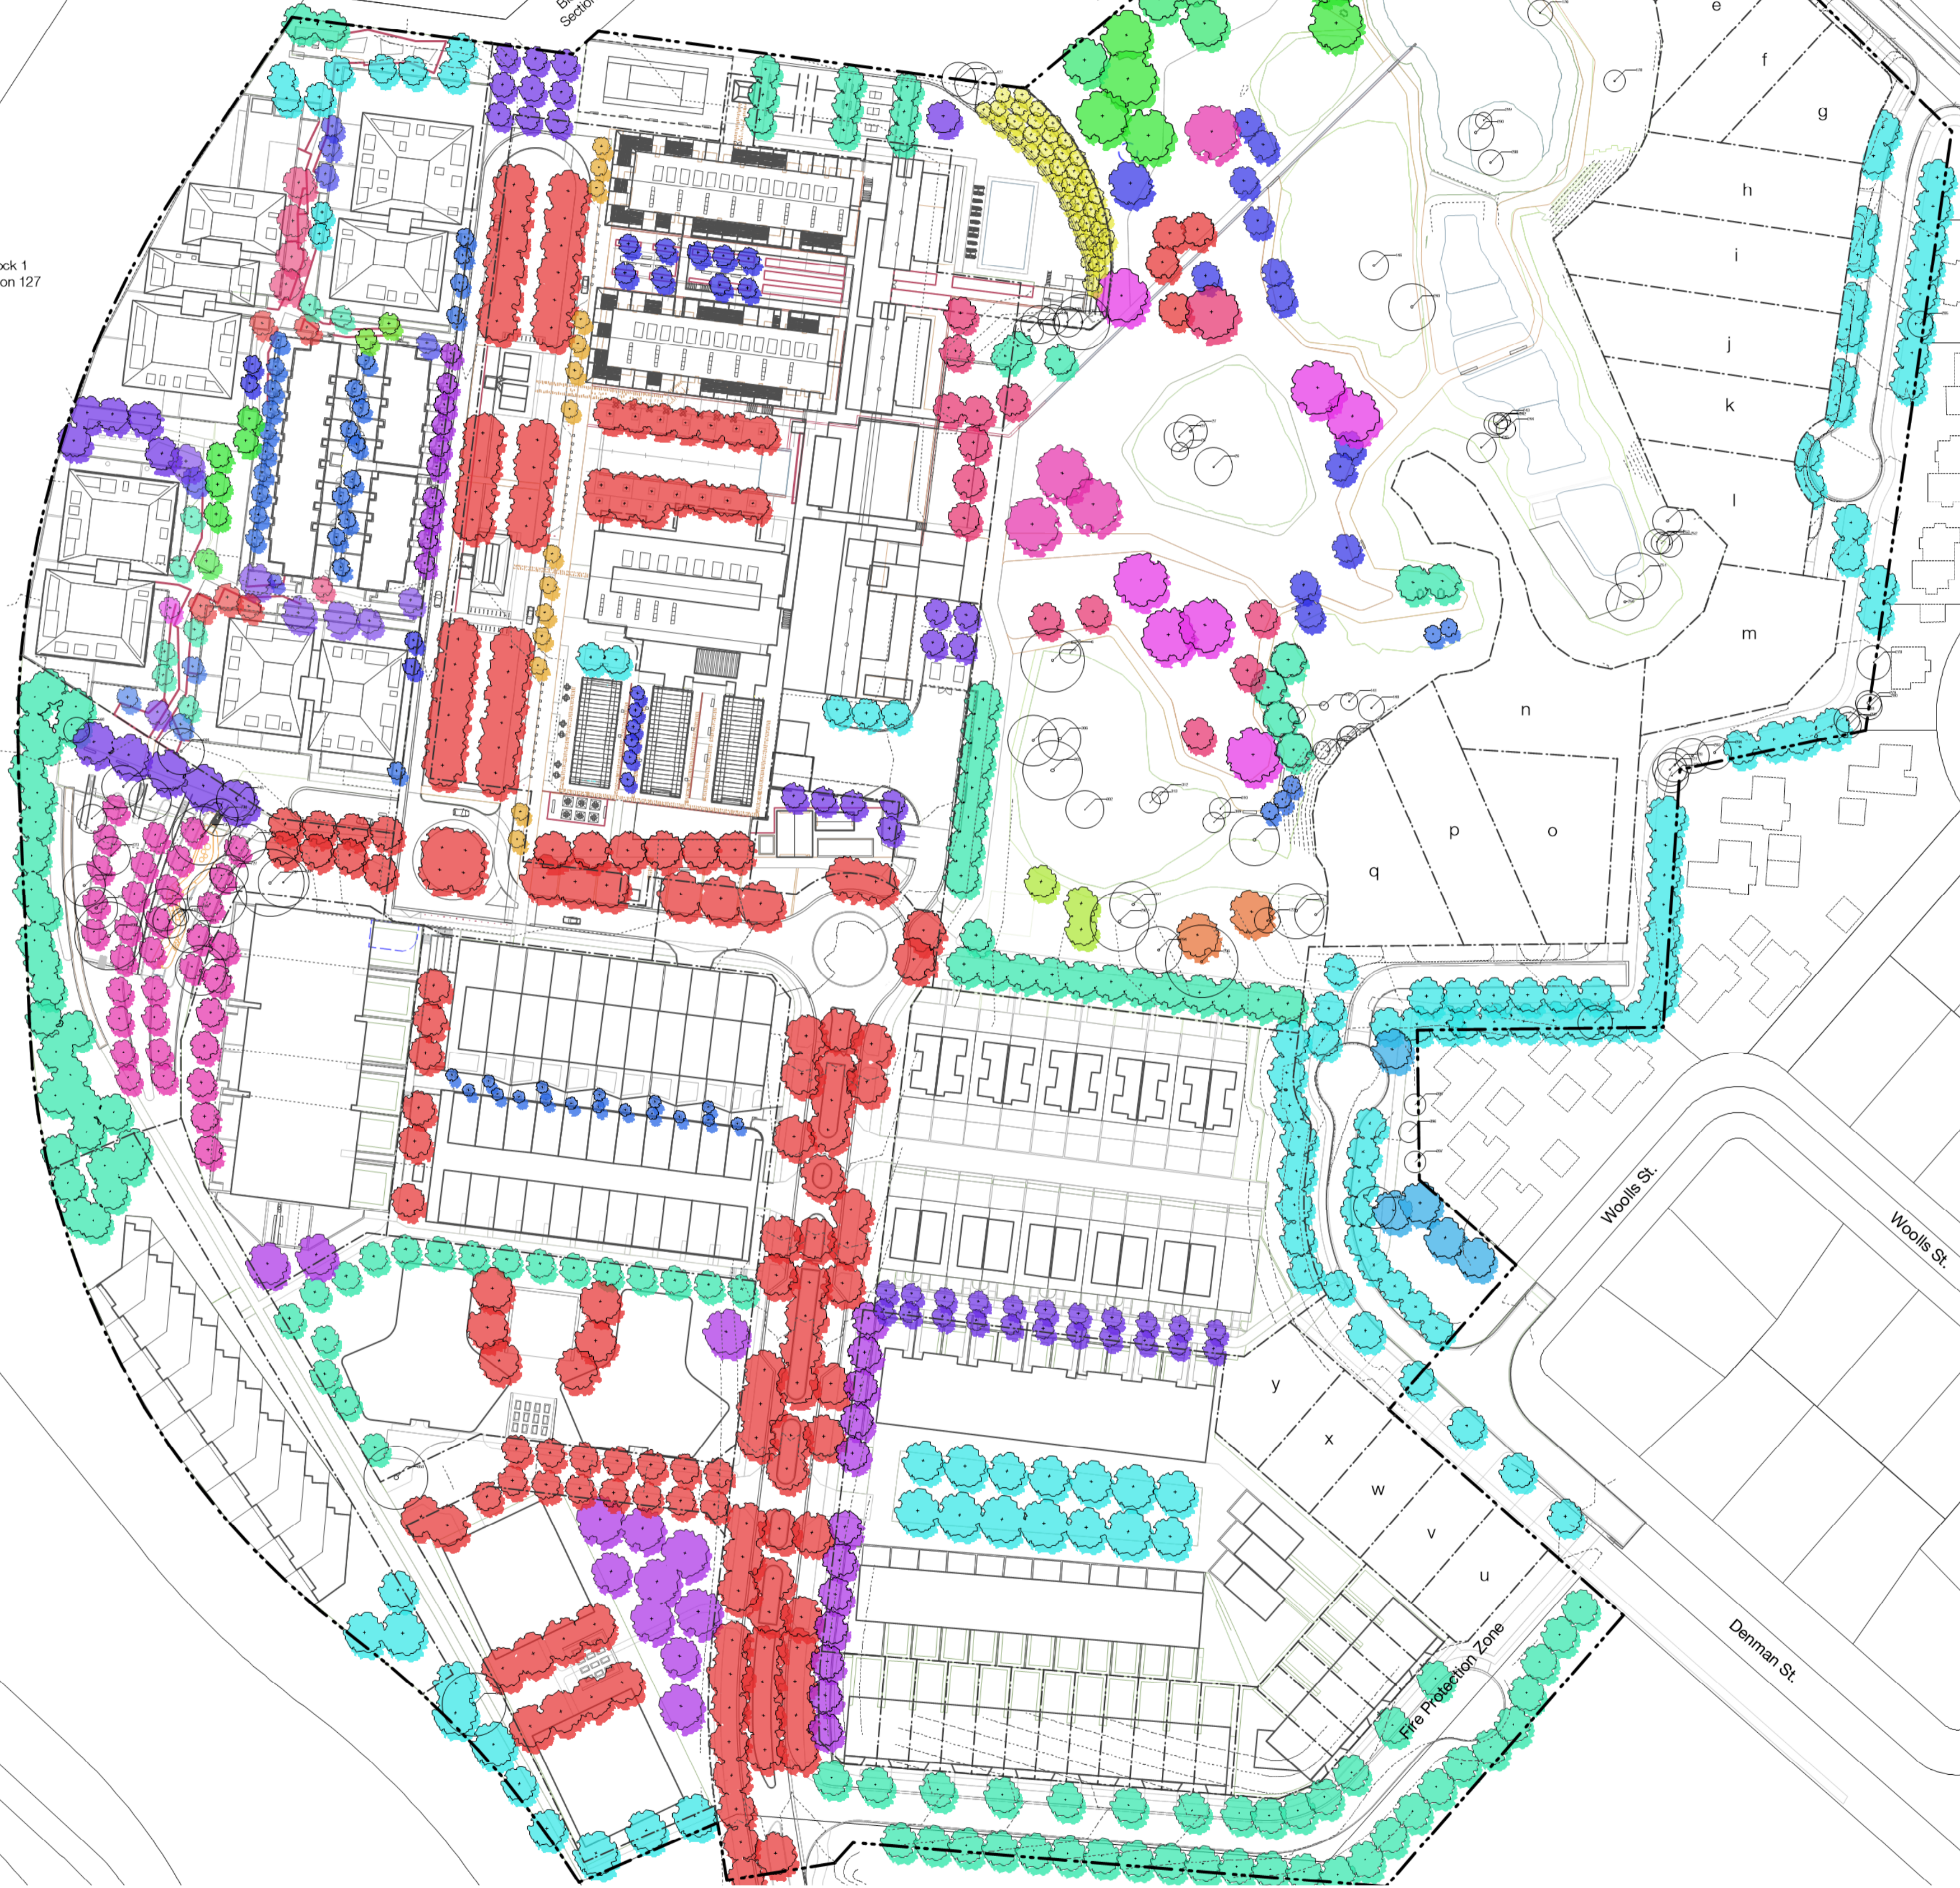

**MCGREGOR COXALL**  
 © Copyright McGregor Coxall  
 AUS ACN 082 334 290  
 UK 10199853  
 PRC ID NO. 06000002201607080008  
 Sydney Melbourne Shenzhen Bristol  
 www.mcgregorcoxall.com

Client  
 DOMA GROUP  
 Project Team  
 SJB Architects  
 Sixdegrees  
 CUMULUS  
 Sellick Consultants


Project Name  
 YARRALUMLA BRICKWORKS  
 Project No.  
 0619SYD  
 Address  
 Yarralumla ACT 2600

Key Plan

Rev	Revision Description	By / Checked	Date
I	For DA	HT/AD	20/07/2023
J	Revised DA	HT/AD	21/07/2023
K	Revised DA	HT/AD	24/07/2023
L	Revised DA	HT/AD	16/08/2023

Scale  
 1 : 2000 @ A1

All dimensions are in millimetres unless otherwise noted.  
 Do not scale from this drawing.

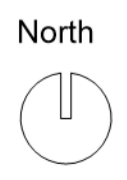

Phase  
 Schematic Design  
 Sheet Title  
 Tree Master Plan  
 Sheet No.  
 LD-DA-GEN-104

Rev  
 L