

Royal Canberra Golf Course

Block 21
Section 102

Block 1
Section 127

Lane Poole Pl

Bentham St

Schomburgk St

Woolis St

Woolis St

Denman St


Maxwell St

Dunrossil Dr



LEGEND

- Acer freemanii 'Jeffersred' Autumn Blaze
- Betula pendula
- Brachychiton populneus
- Callistemon viminalis
- Citrus x sinensis
- Eucalyptus gracilis
- Eucalyptus radiata
- Eucalyptus sideroxylon
- Fraxinus americana
- Fraxinus ornus
- Melaleuca bracteata
- Prunus 'Amanogawa'
- Pyrus calleryana 'Capital'
- Pyrus calleryana 'Chanticleer'
- Quercus palustris
- Quercus robur
- Ulmus parvifolia 'Yarralumla Clone'
- Zelkova serata 'Green Vase'

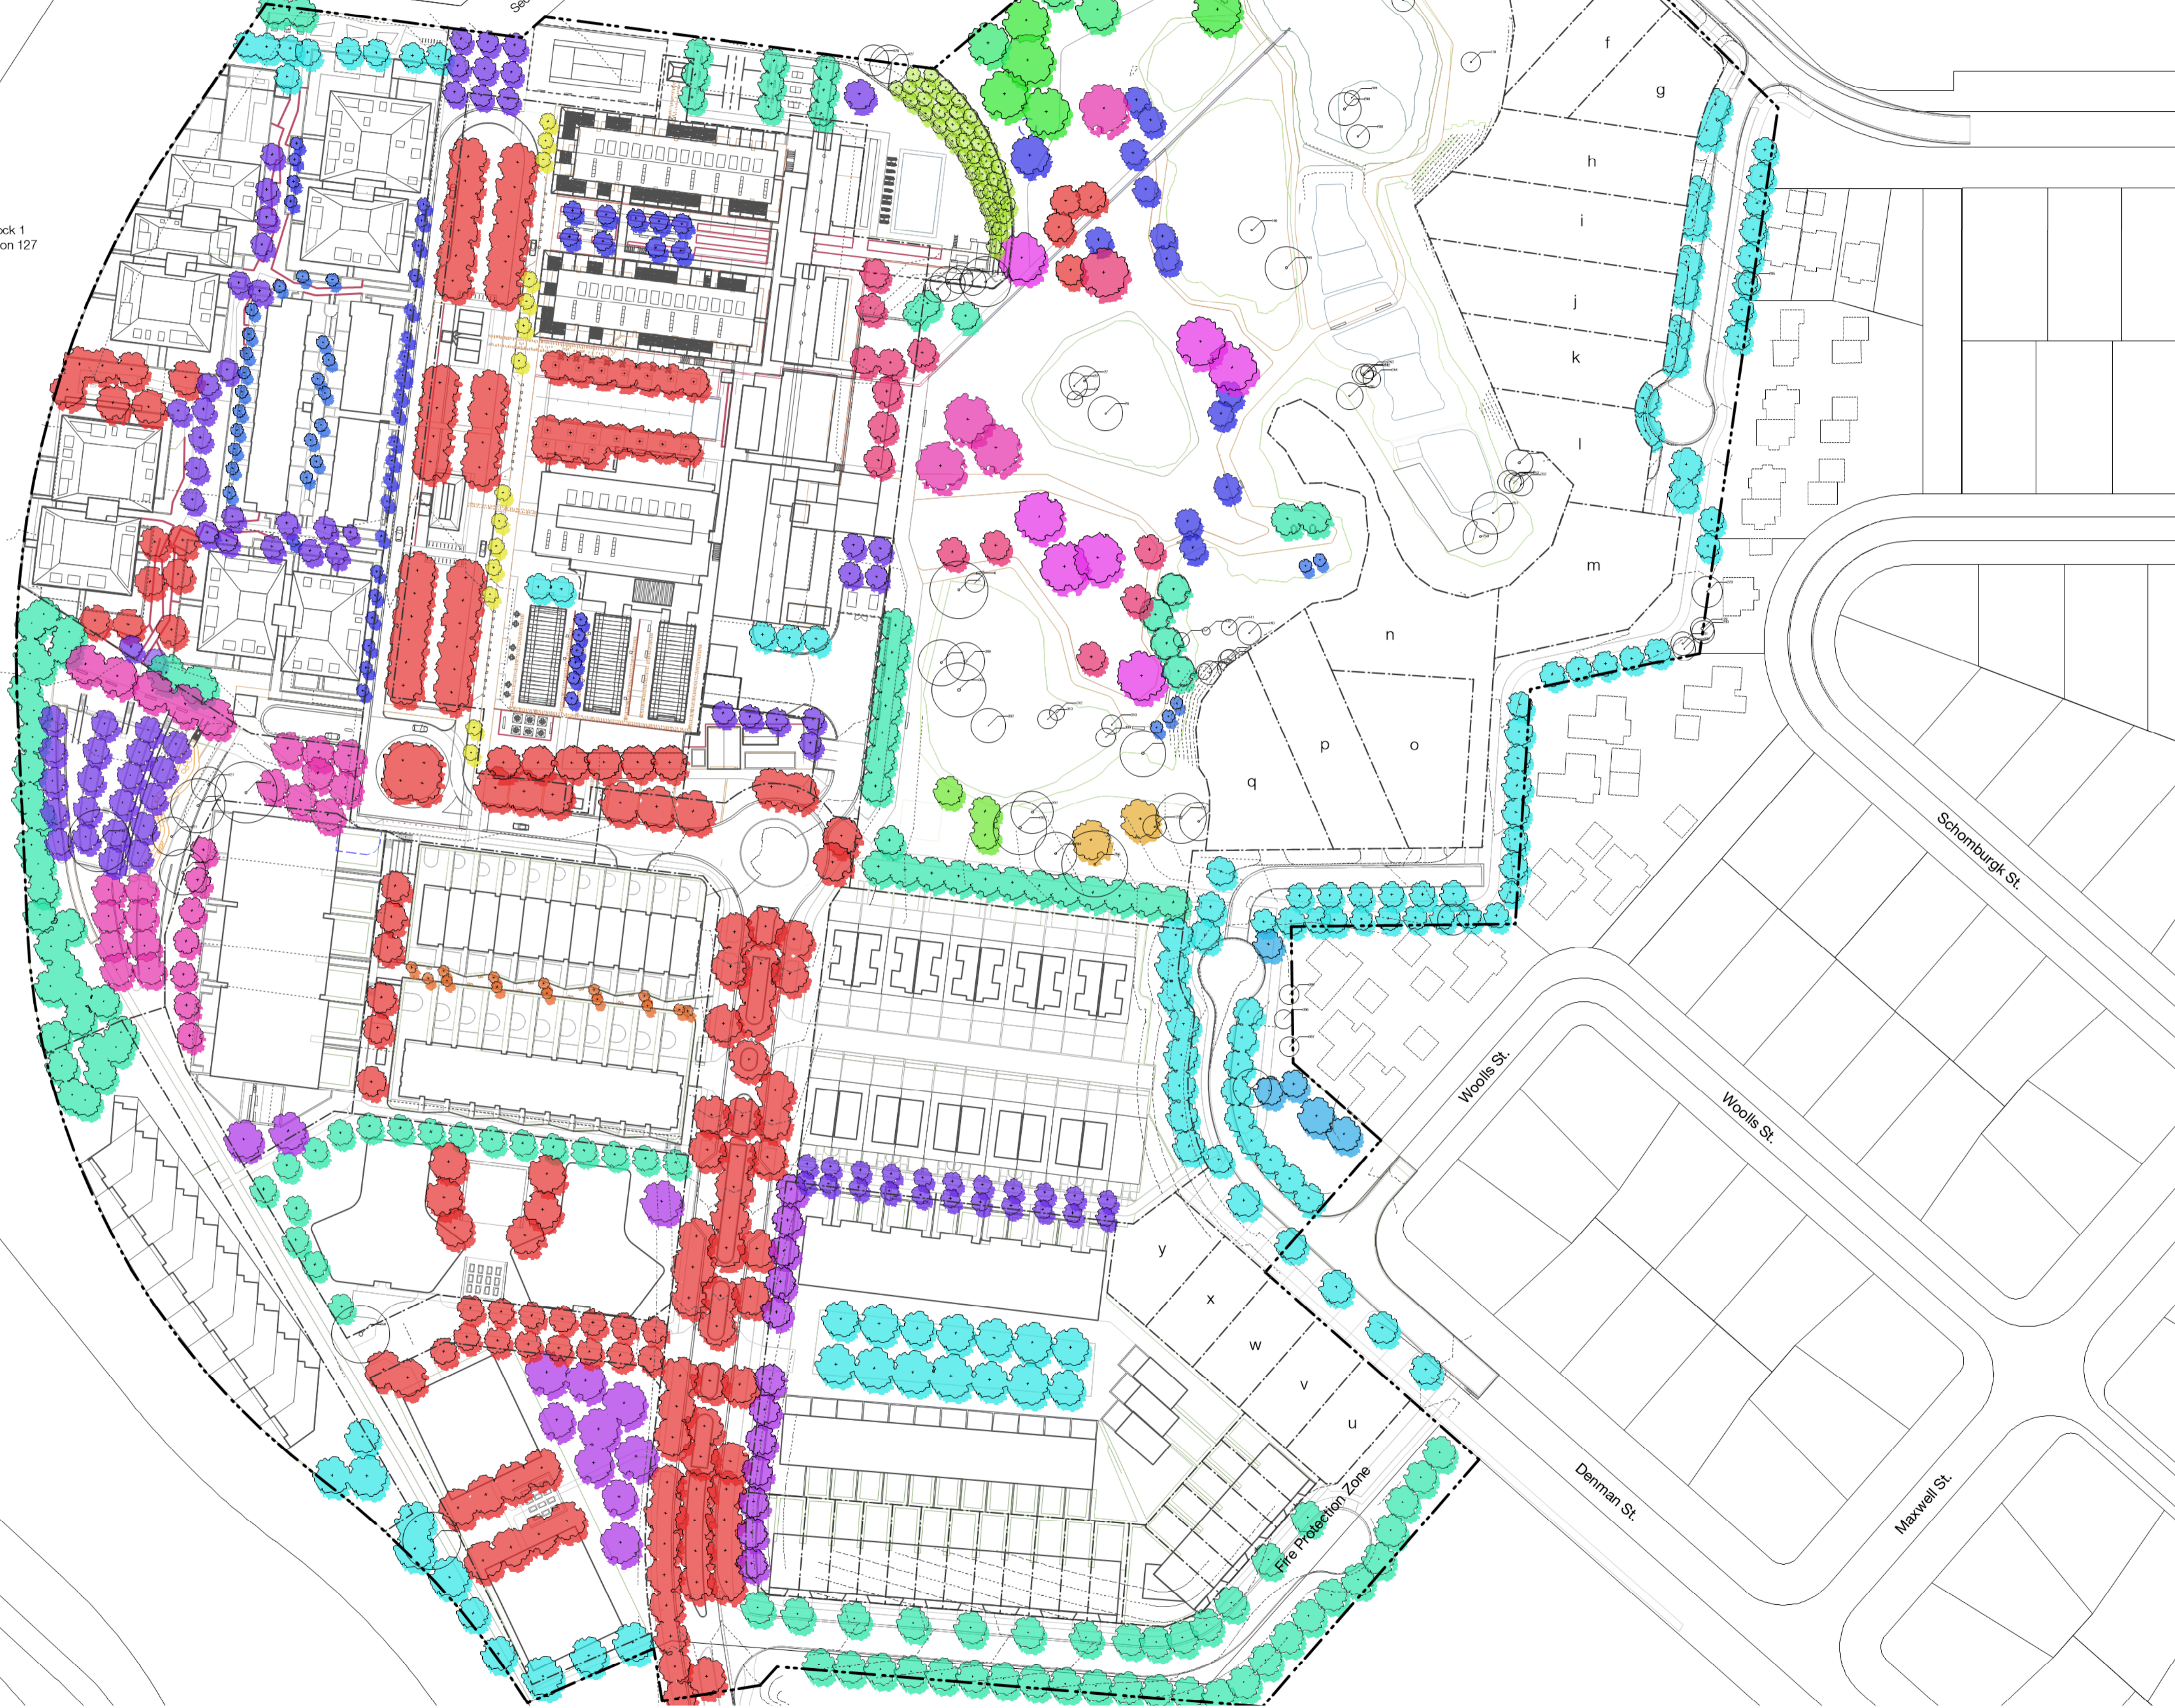

MCGREGOR COXALL
 © Copyright McGregor Coxall
 AUS ACN 082 334 290
 UK 10199853
 PRC ID NO. 06000002201607080008
 Sydney Melbourne Shenzhen Bristol
 www.mcgregorcoxall.com

Client
 DOMA GROUP
 Project Team
 SJB Architects
 Sixdegrees
 CUMULUS
 Sellick Consultants

Project Name
 YARRALUMLA BRICKWORKS
 Project No.
 0619SYD
 Address
 Yarralumla ACT 2600

Key Plan

Rev	Revision Description	By / Checked	Date
L	Revised DA	HT/AD	16/08/2023
M	Revised DA	HT/AD	25/08/2023
N	Revised DA	HT/AD	30/08/2023
O	Revised DA	HT/AD	19/09/2023

Scale
 1 : 2000 @ A1
 All dimensions are in millimetres unless otherwise noted.
 Do not scale from this drawing.

North
 Phase
 Schematic Design
 Sheet Title
 Tree Master Plan
 Sheet No.
 LD-DA-GEN-104
 Rev
 O