



File Name: P:\2022\220392_B9-S132-Casey\04_CAD\4.2_Drawings\CIV\220392-drg-civ-tp-2201.dwg

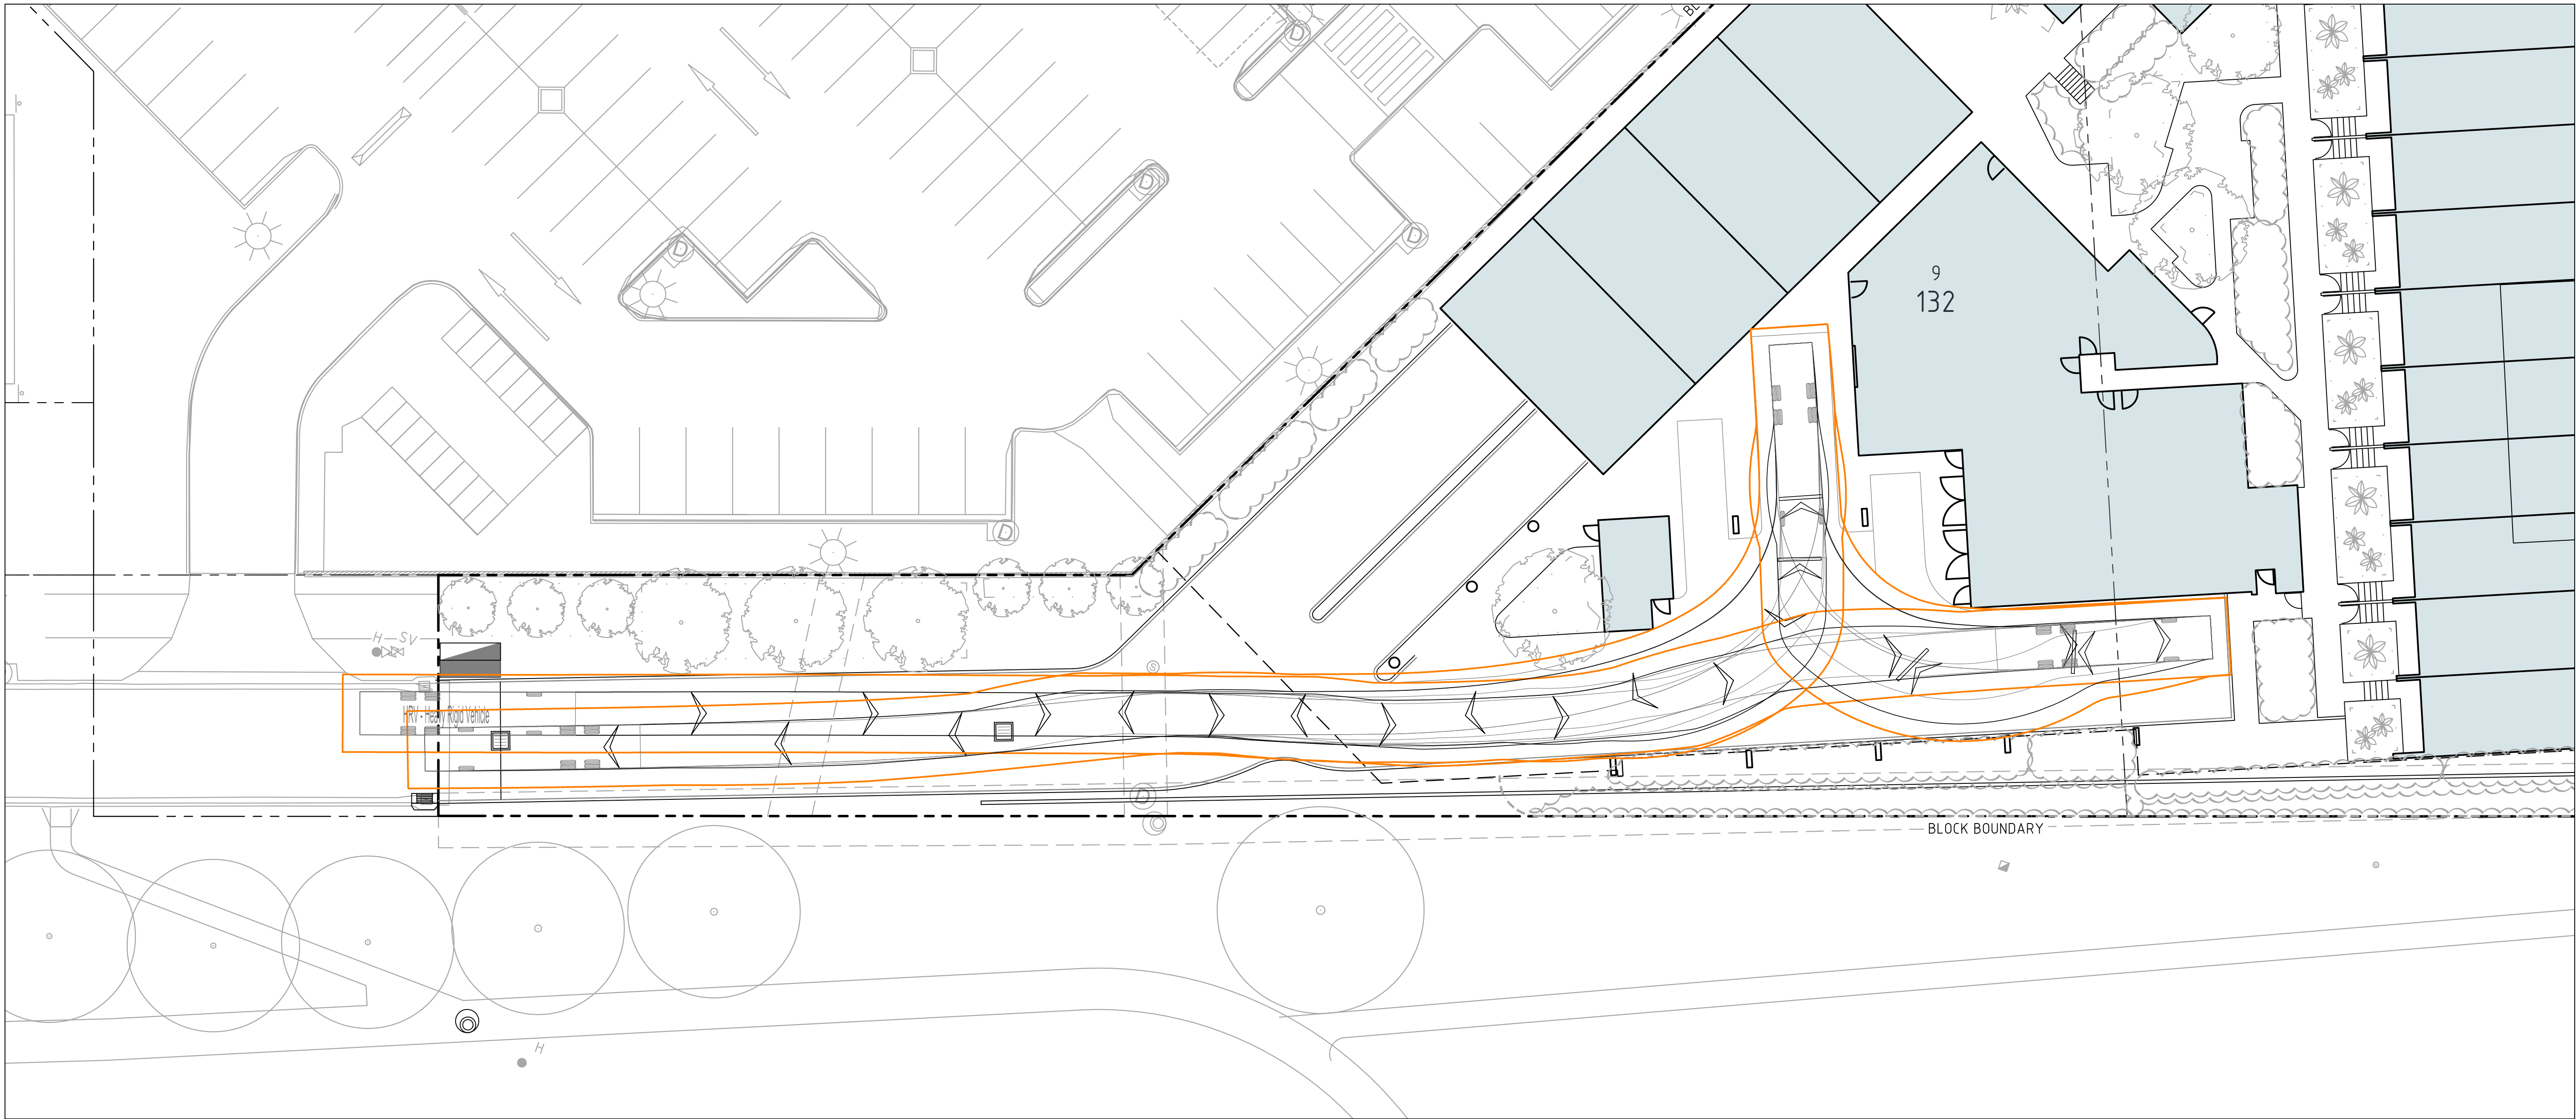

HRV WASTE COLLECTION
SCALE 1:200

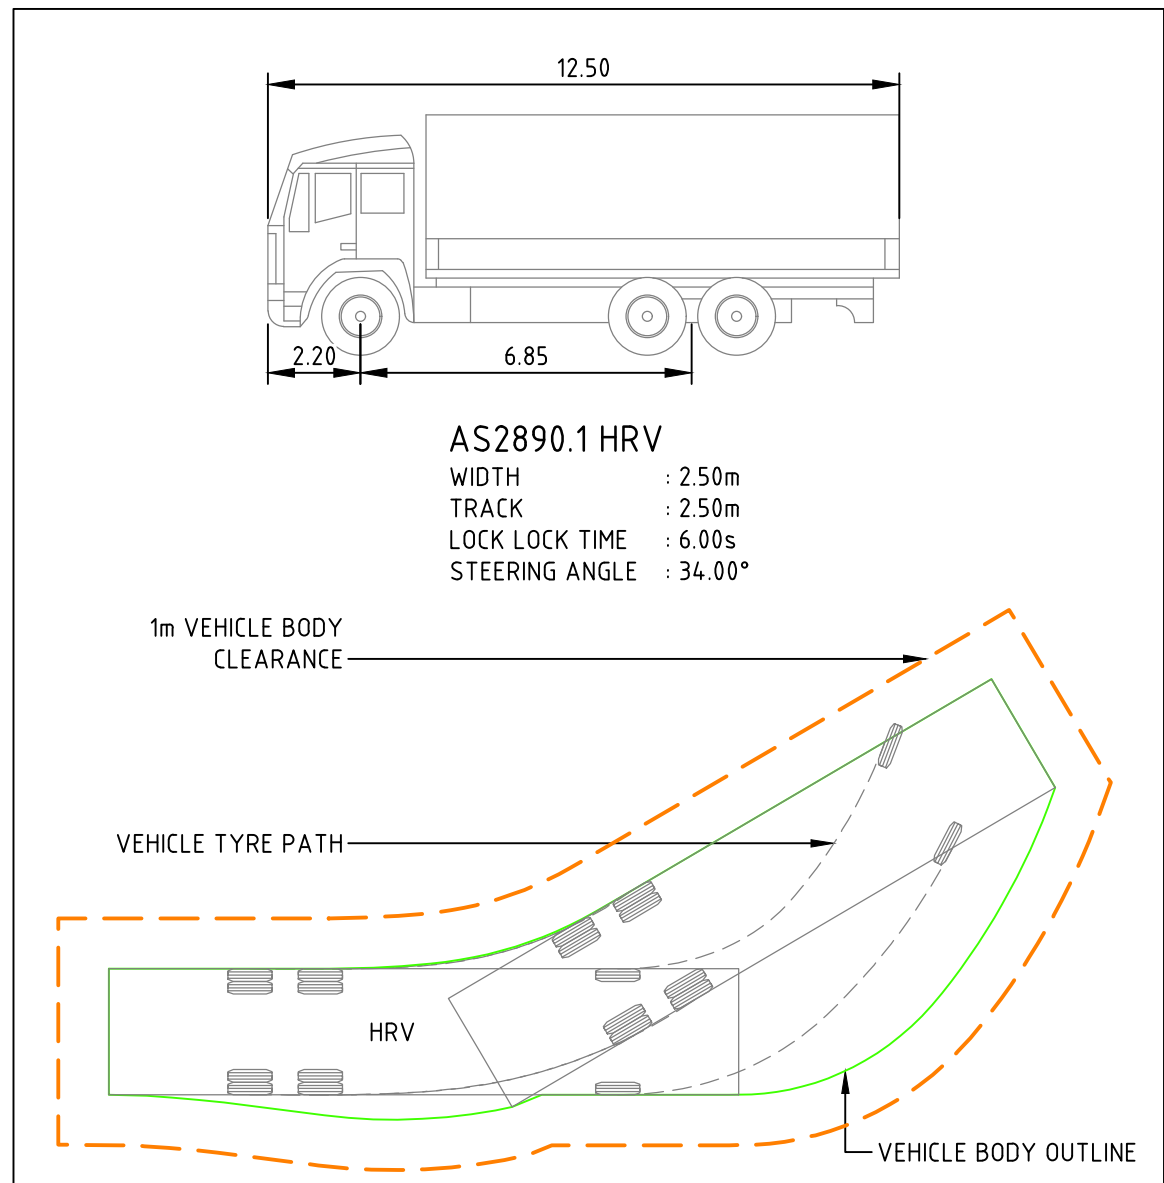

B	FOR DEVELOPMENT APPROVAL	23.09.2022	RT
A	FOR DEVELOPMENT APPROVAL	16.09.2022	RT
Rev	Description	Date	Drawn By

Scales

0 5 7.5 10m

1:200 @ A1

North

DO NOT SCALE OFF DRAWINGS. VERIFY ALL DIMENSIONS ON SITE PRIOR TO WORK.
COPYRIGHT: The contents and information contained in this document are copyright of Sellick Consultants, Use or copy of this document in whole or part without written permission constitutes an infringement of copyright.

www.sellickconsultants.com.au

Client Logo

Worth Street Pty Ltd

Status			
NOT FOR CONSTRUCTION			
Original Size	A1	Drawn By	RT
Date Plotted	23-Sep-22	Designed By	LT
Coordinate System	STROMLO GRID	Approved	AM
Height Datum	AHD	Approved Signature	

Project Name and Location					
PROPOSED MIXED USE DEVELOPMENT					
BLOCK 9 SECTION 132 CASEY					
Drawing Title					
VEHICLE TURNING PATHS PLAN					
SHEET 1					
Project Number	Type	Discipline	Sub-Discipline	Drg No.	Rev
220392	DRG	CIV	TP	2201	B