



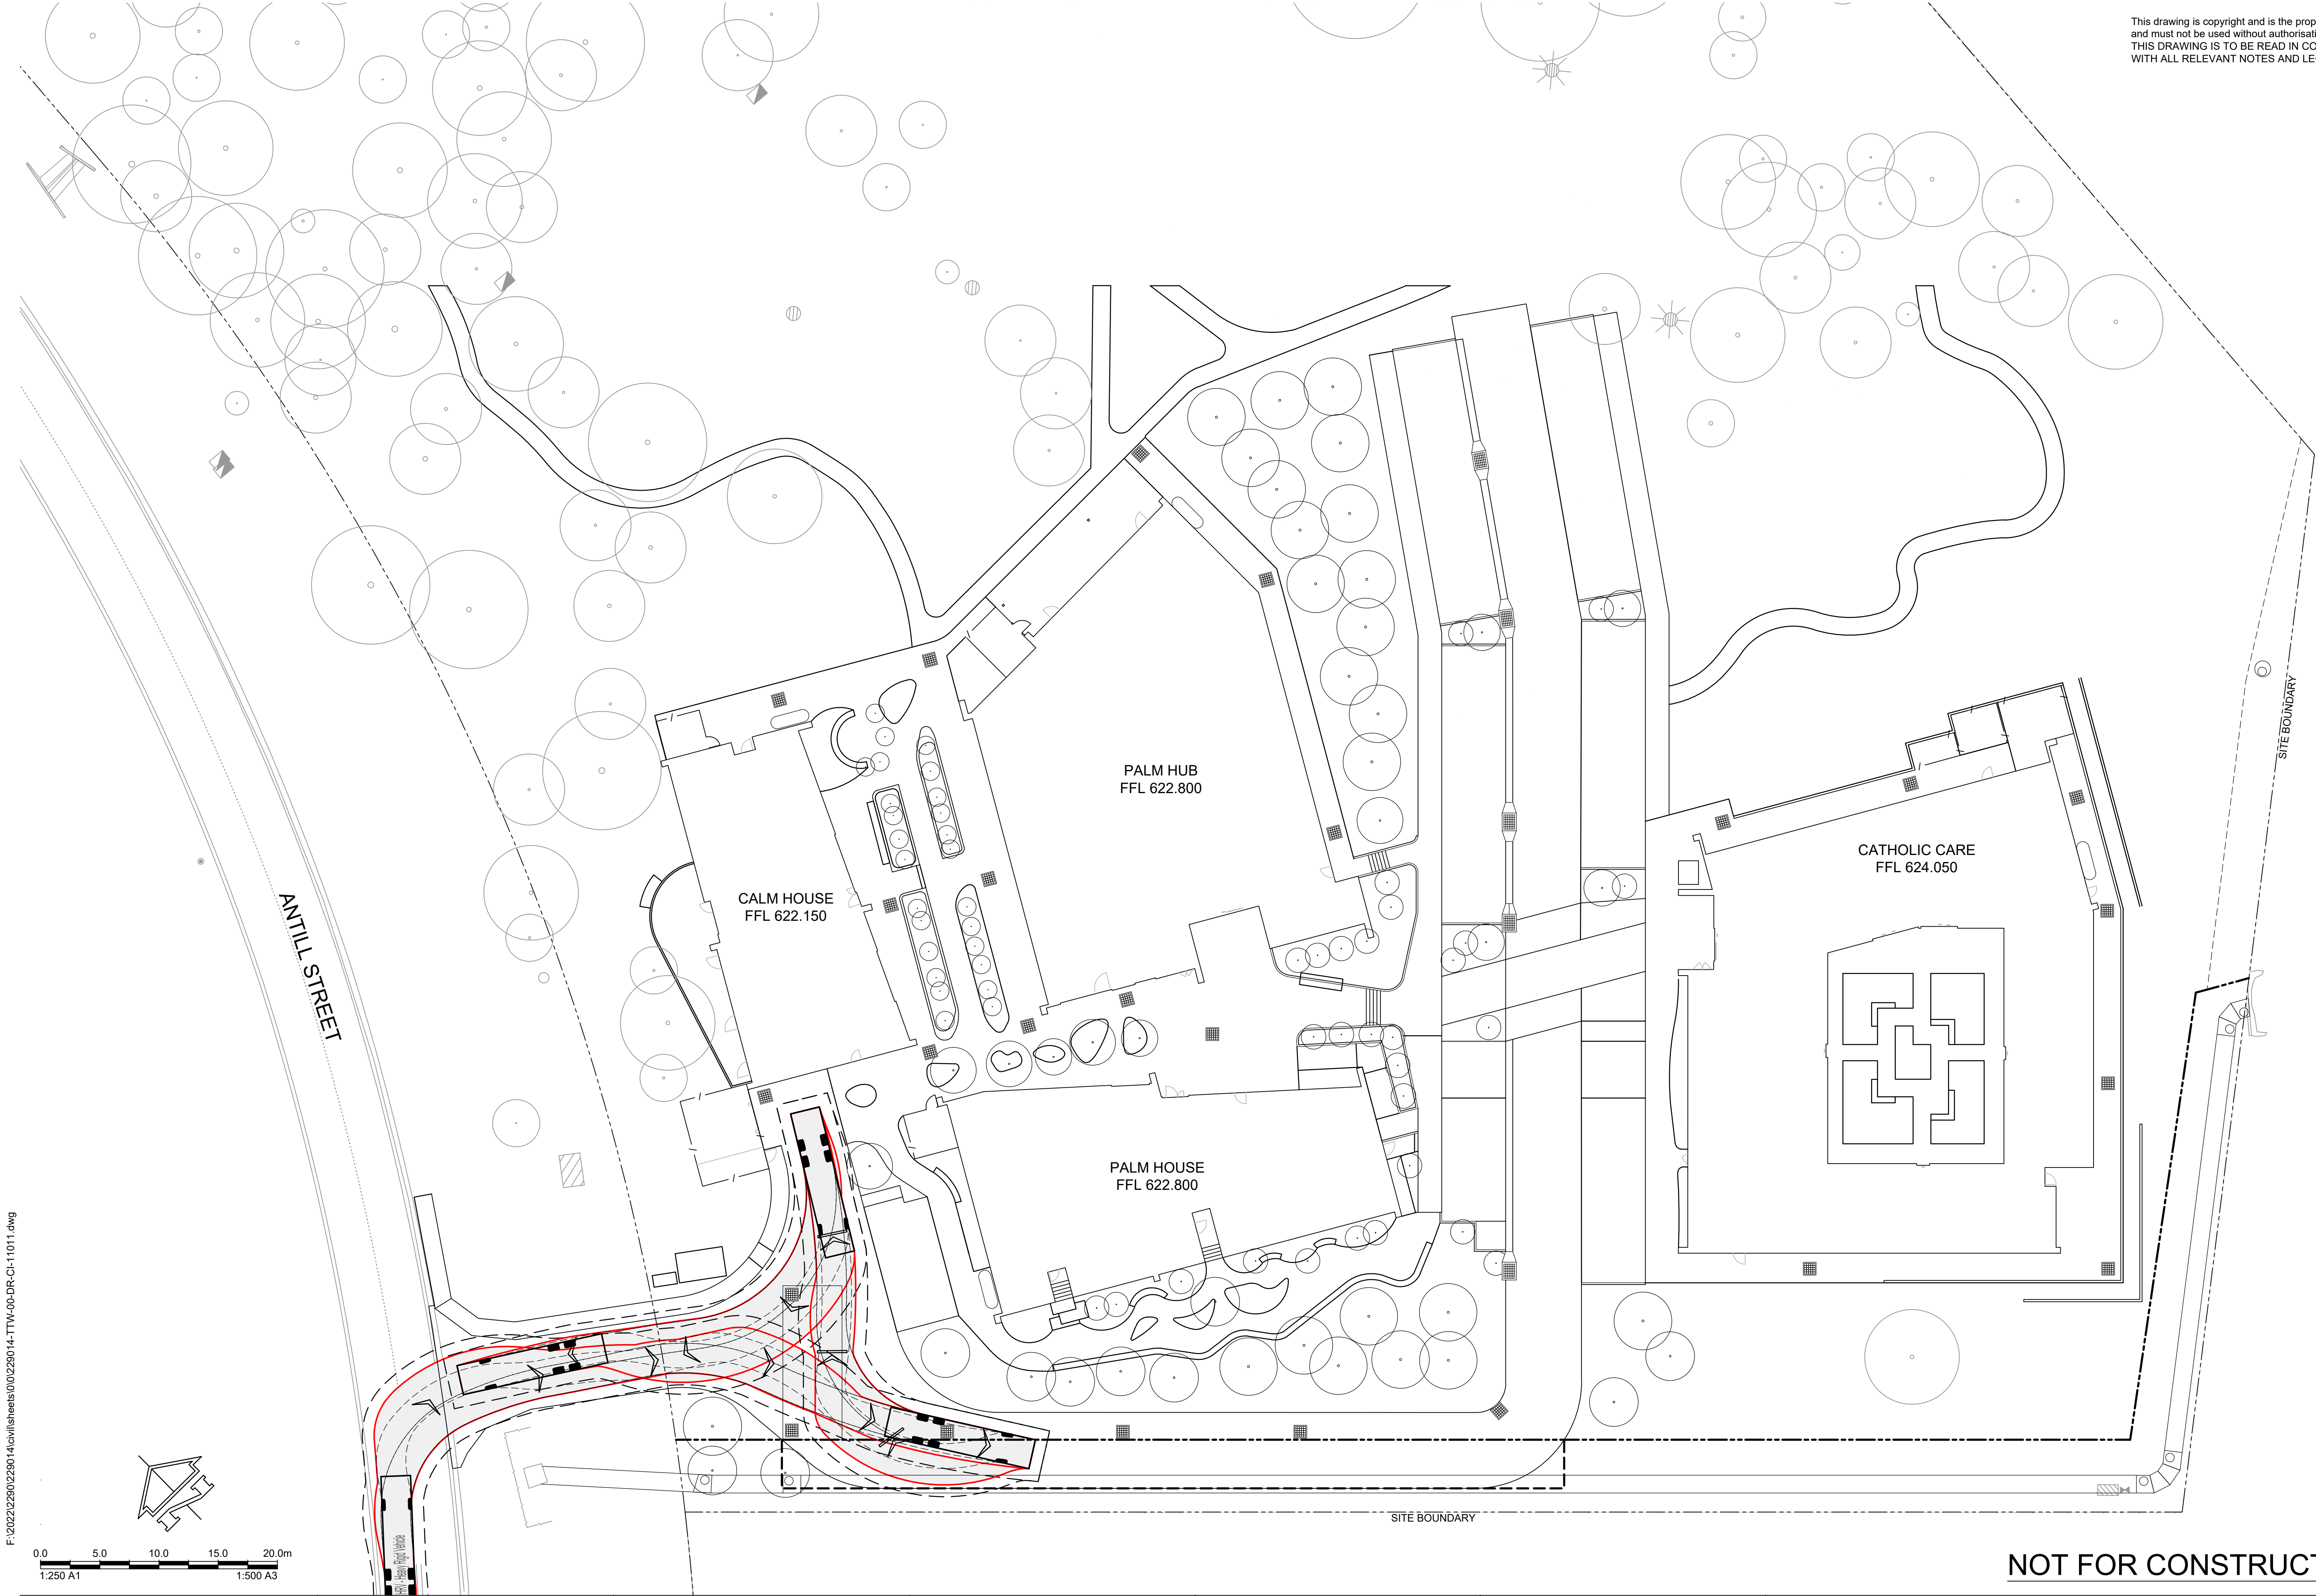

F:\2022\2290\229014\civil\sheets\0\0\229014-TTW-00-DR-CI-11011.dwg

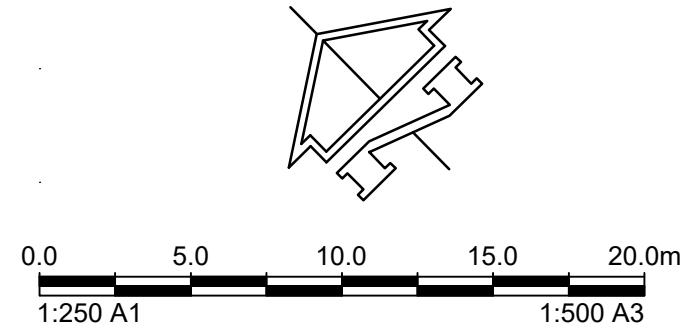

NOT FOR CONSTRUCTION

Rev	Description	Eng	Draft	Date	Rev	Description	Eng	Draft	Date	Rev	Description	Eng	Draft	Date
C	100% PSP	RC	EM	06.07.2023										
B	80% PSP	RC	EM	28.04.2023										
A	50% PSP	RC	EM	17.03.2023										

Architecture:

Engineer:

612 6285 1766 | Level 5, 224 Bunda St, Canberra City, ACT 2601

Project:

WATSON HEALTH HUB
BLOCK 1 SECTION 84
WATSON, ACT

Drawing Title:

VEHICLE TURNING PATHS
PLAN

Scale at A1	Drawn	Designed	Approved			
	EM		CP			
Project No	Originator	Zone	Type	Role	Sheet No.	Rev
229014-TTW-00-DR-CI-11011-C						
06.07.2023 1:25 PM						