




File Name: P:\2020\201000_Yarralumla-Brickworks-Site-A104_CAD\4_2_Drawings\CIV\201000-drg-civ-tp-2201.dwg

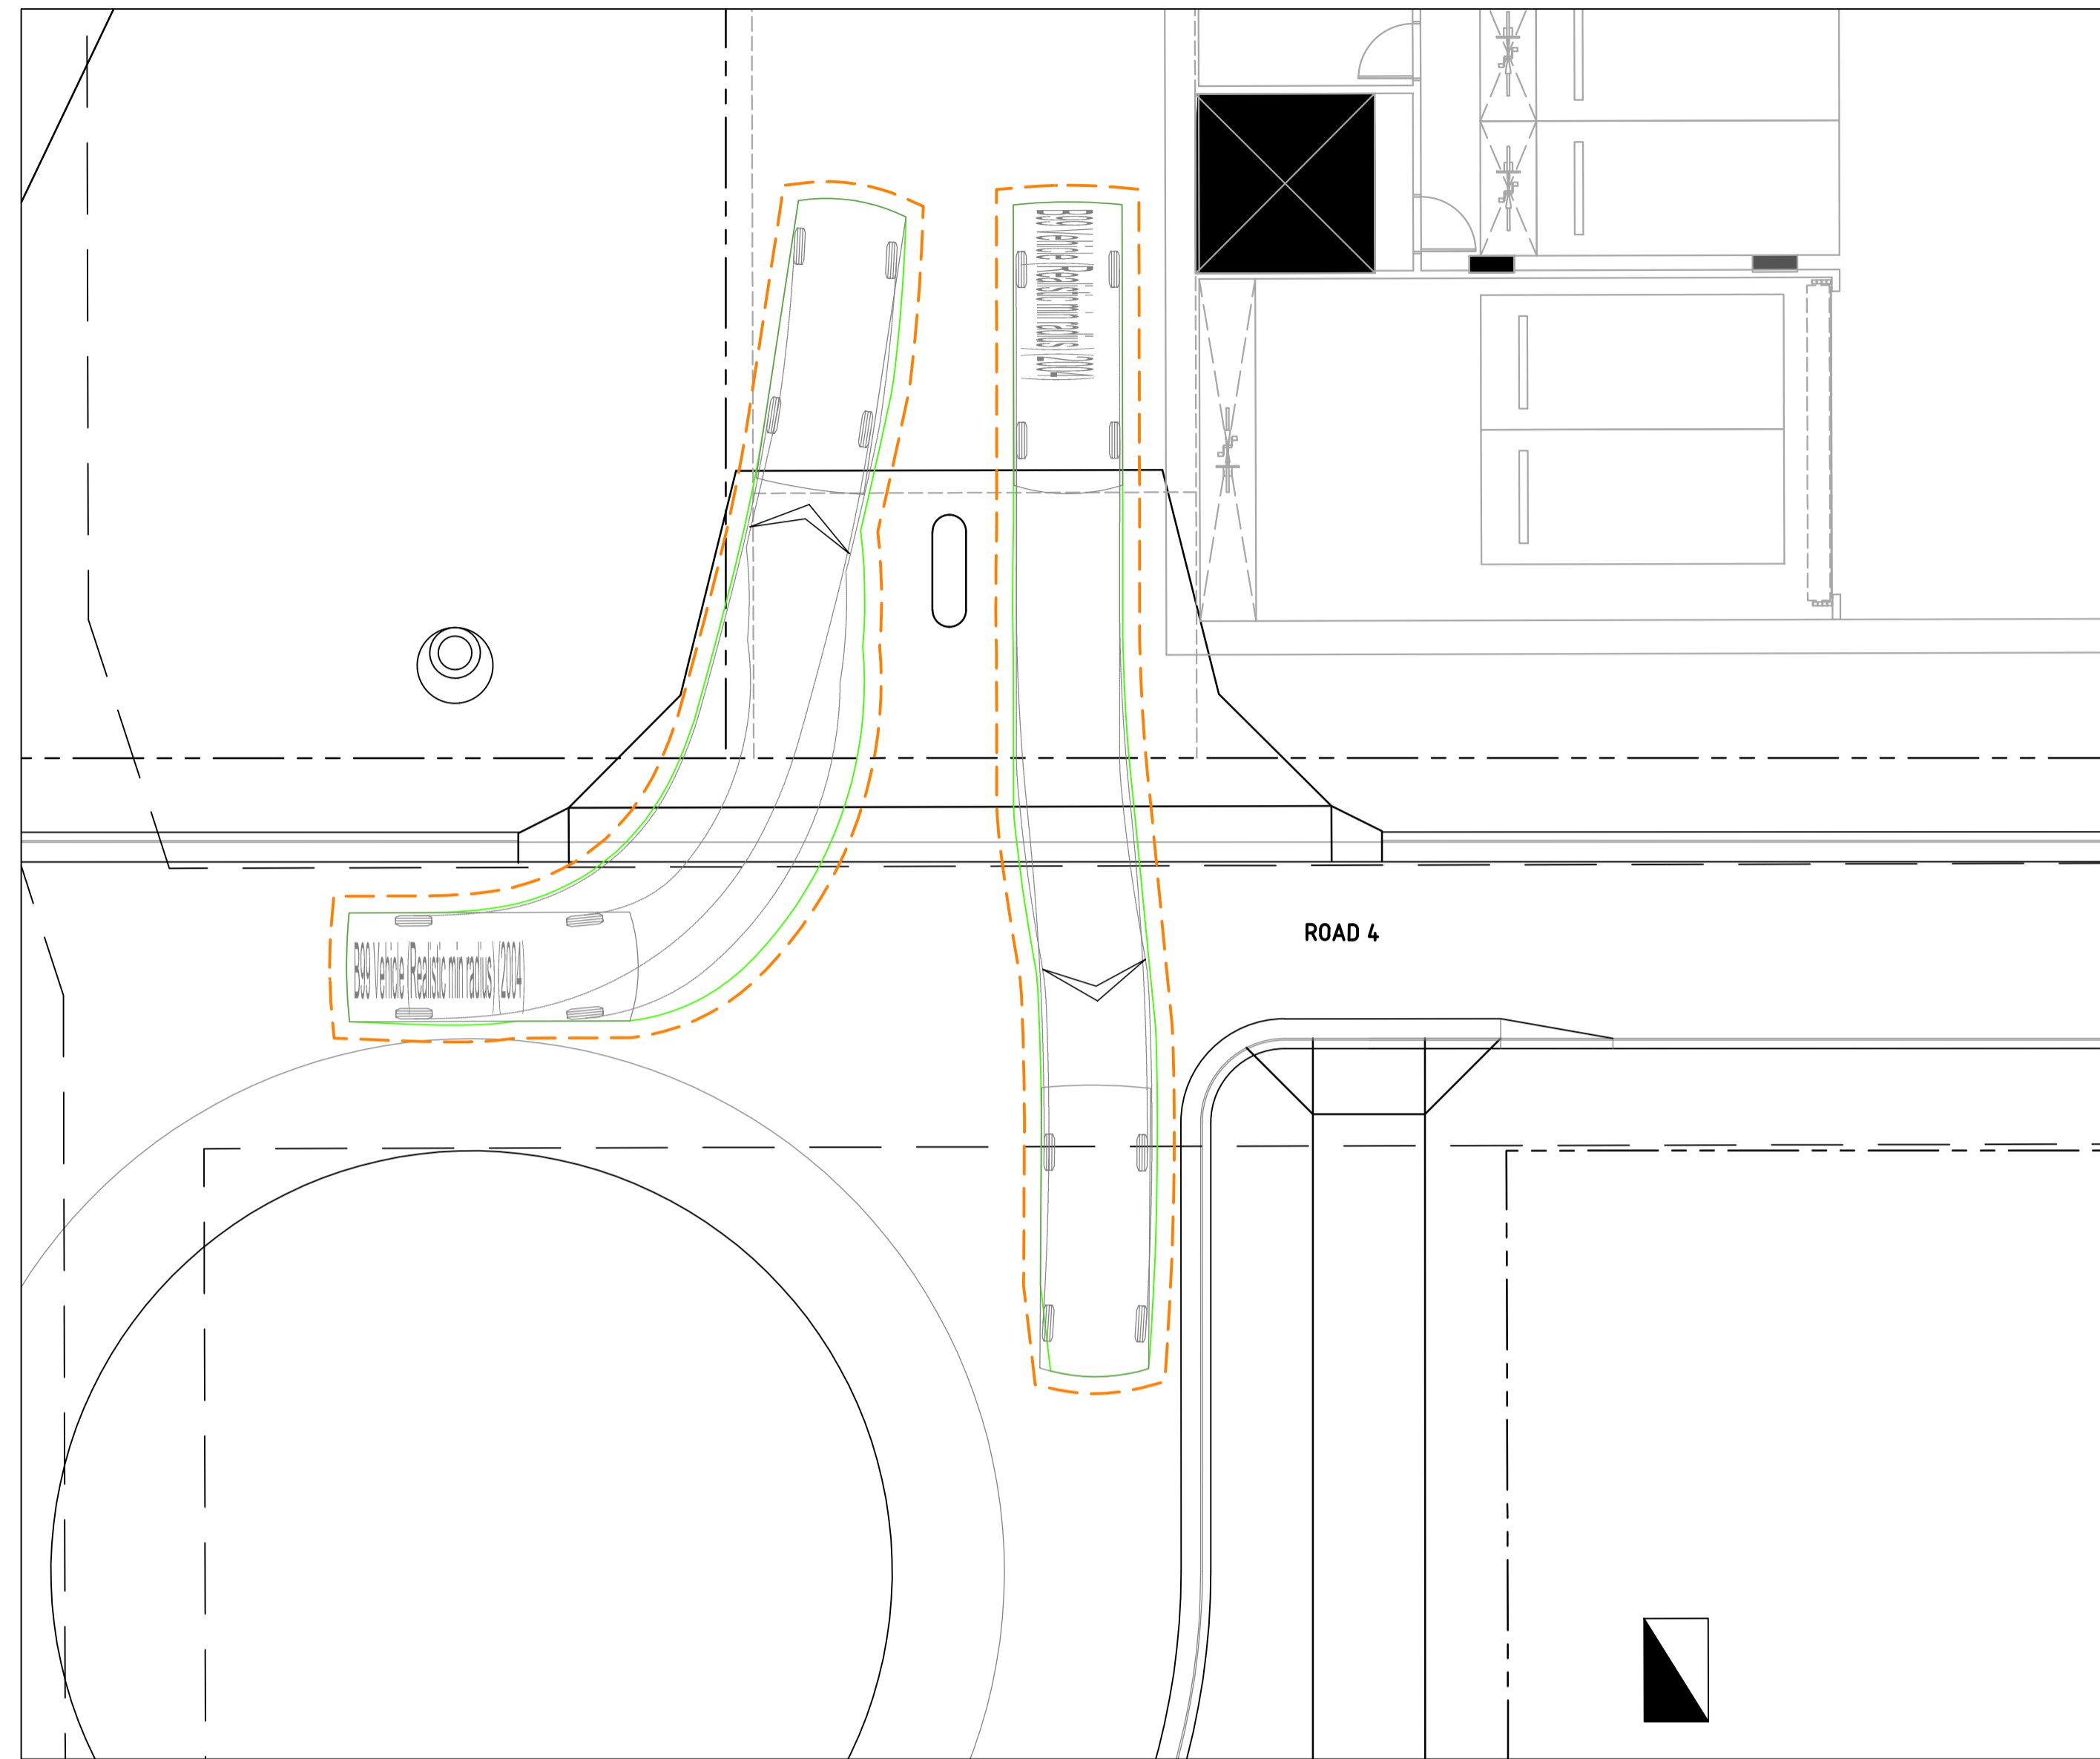



B99 ENTRY/EXIT TO BASEMENT RAMP
SCALE 1:100

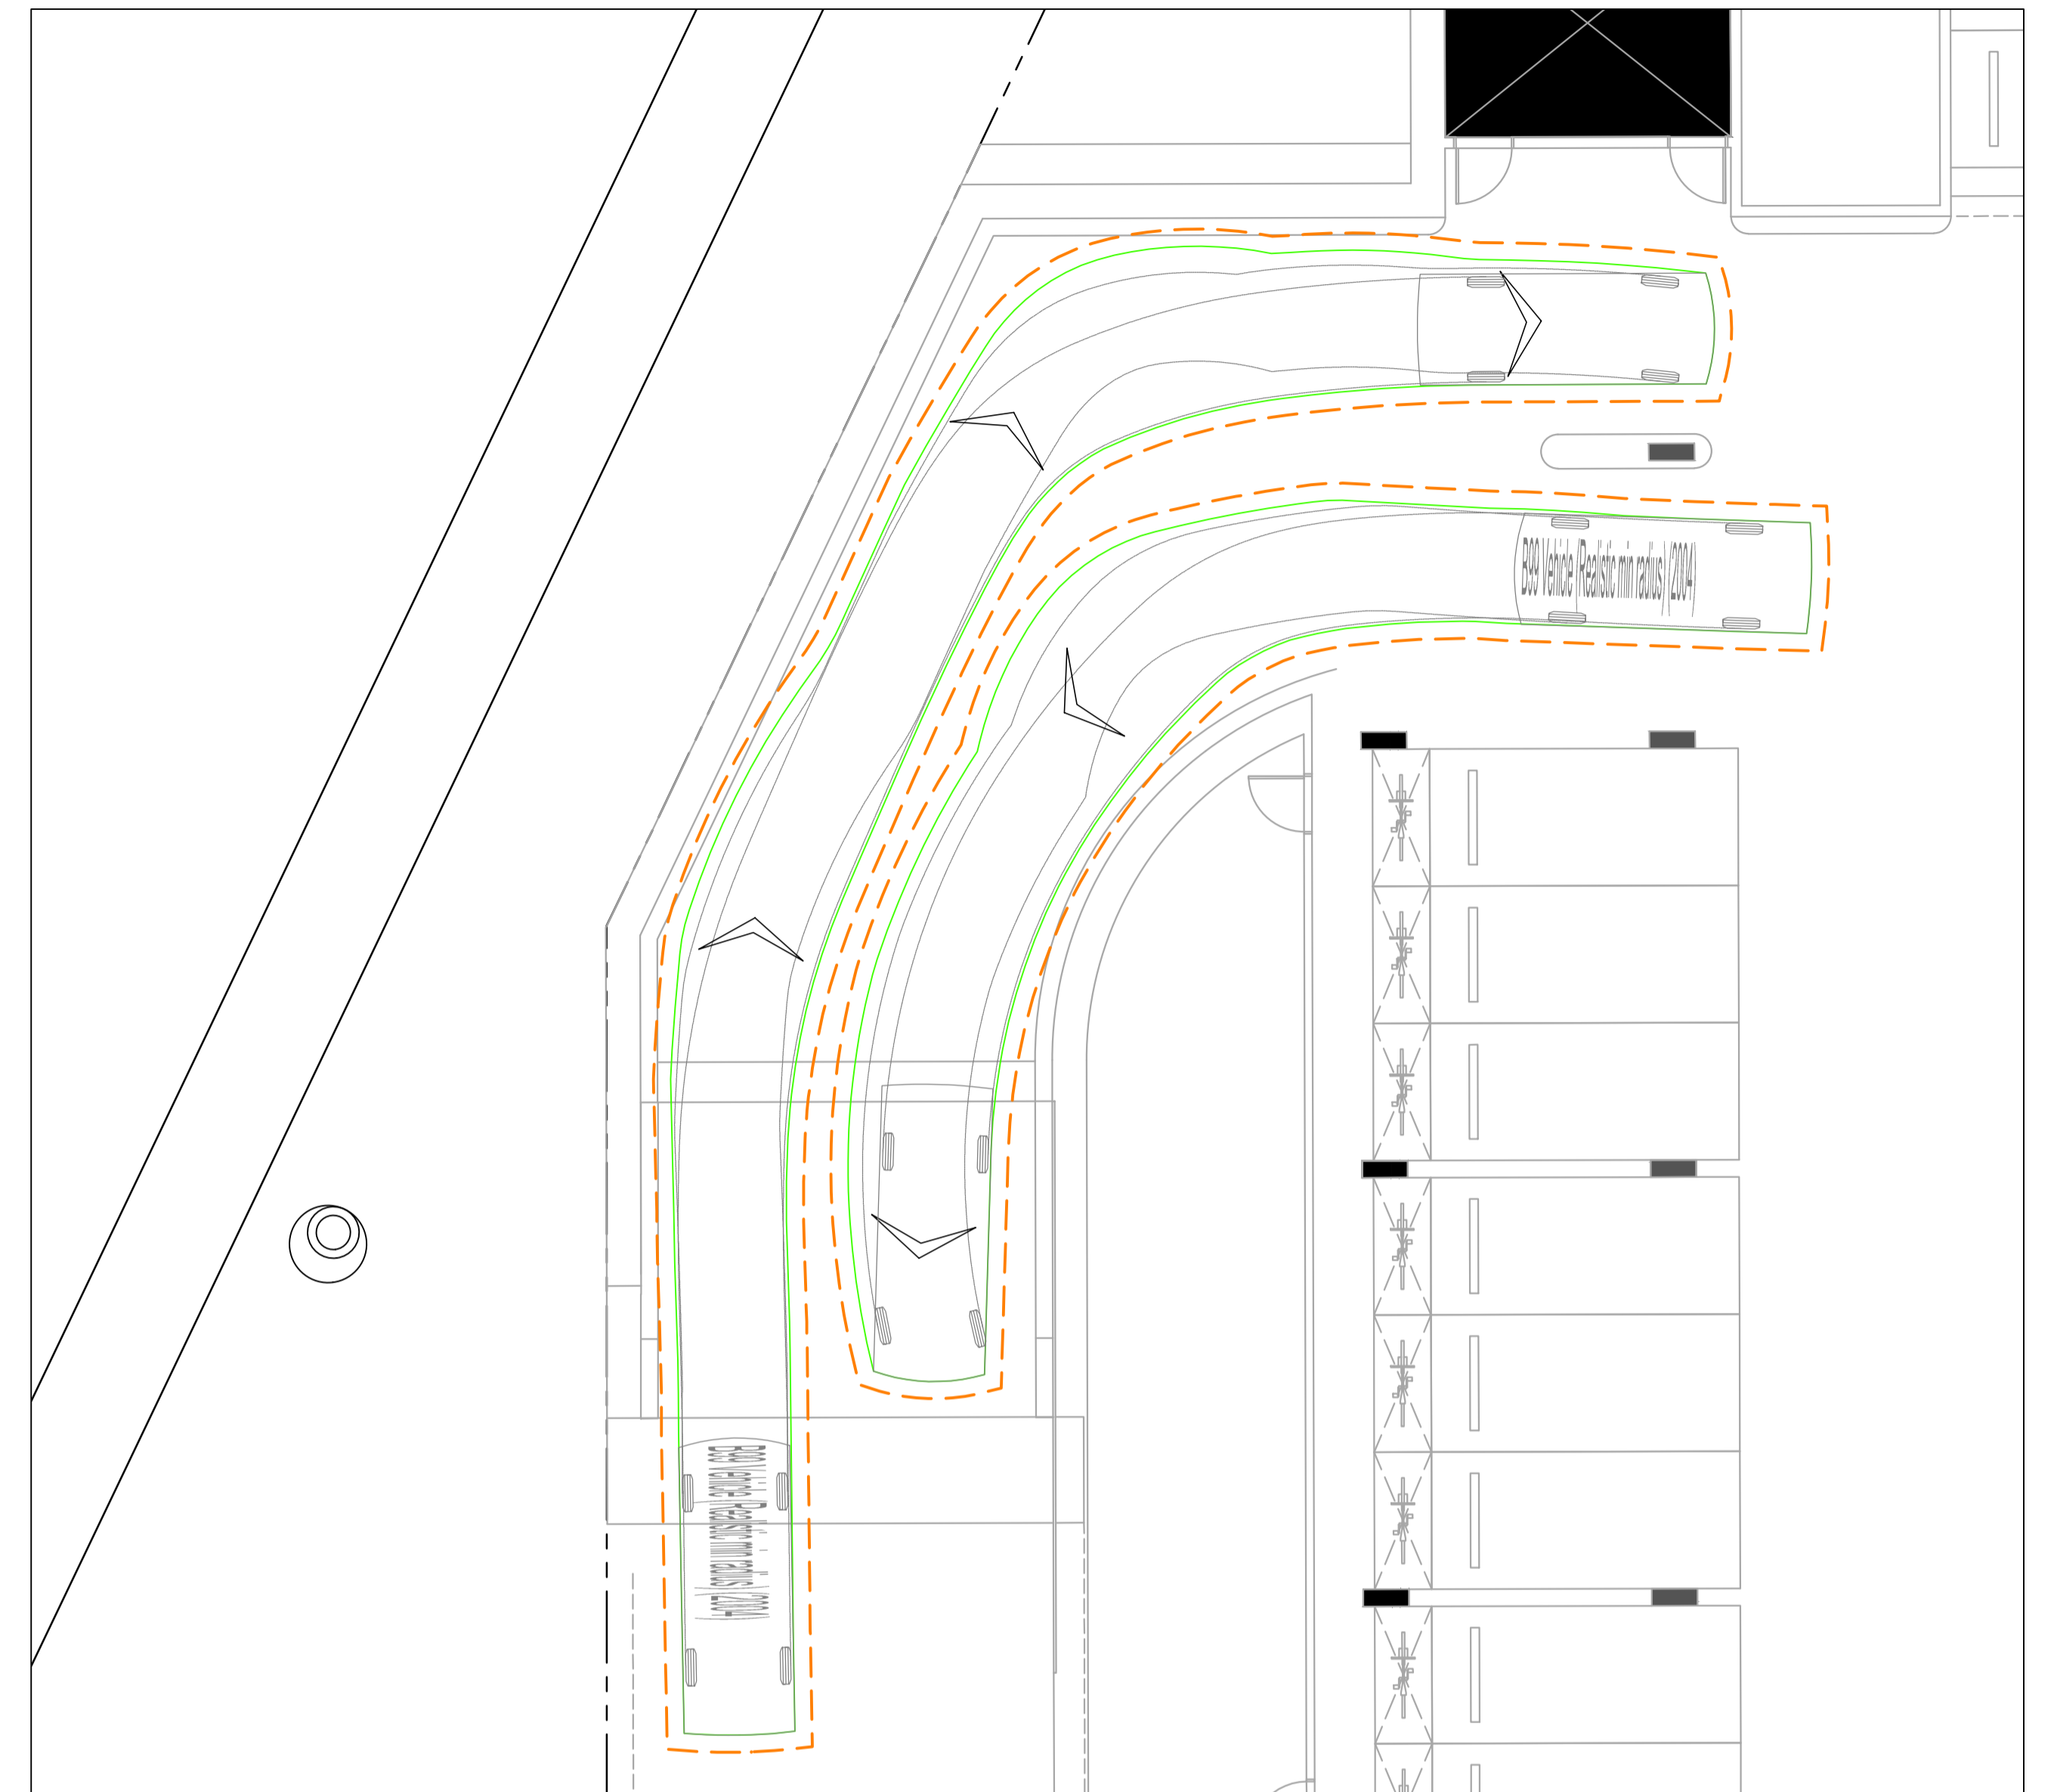

B99 ENTRY/EXIT TO BASEMENT
SCALE 1:100

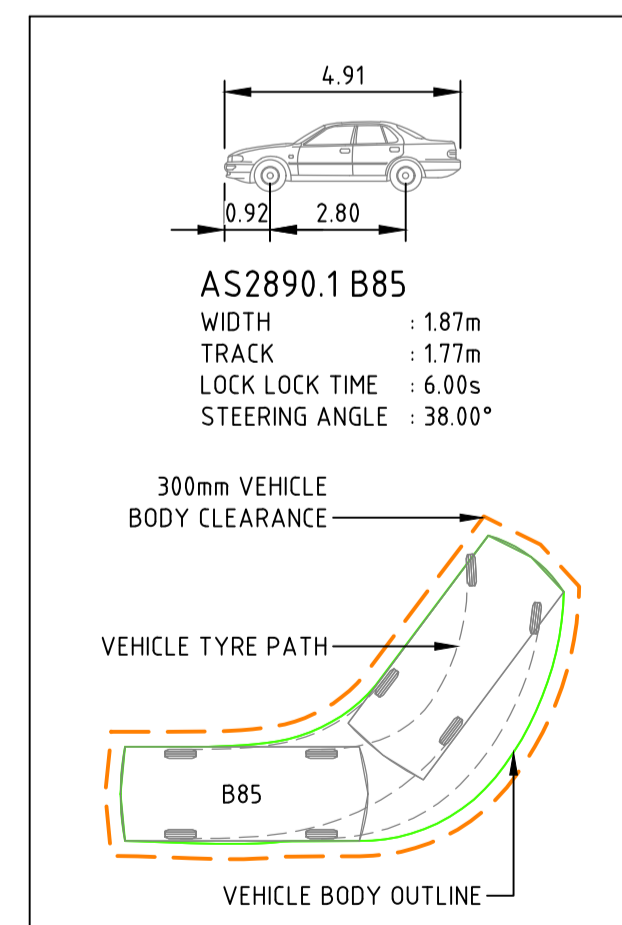

Rev	Description	Date	Drawn By
B	FOR DEVELOPMENT APPROVAL	25.09.2023	MN
A	FOR DEVELOPMENT APPROVAL	07.09.2023	MN

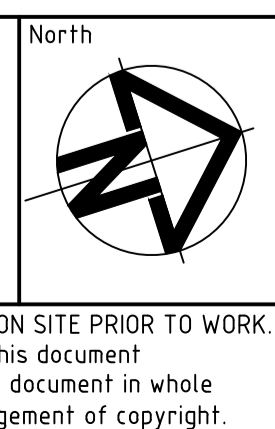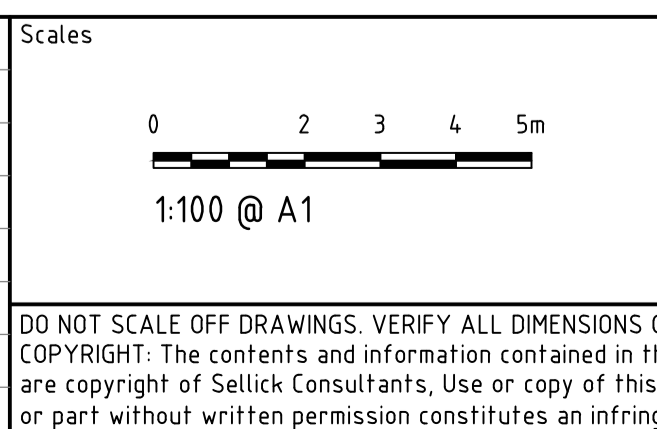

Status NOT FOR CONSTRUCTION			
Original Size	A1	Drawn By	Drafting Check
Date Plotted	25-Sep-23	Designed By	Design Check
Coordinate System	STROMLO GRID	Approved	Approved Date
Height Datum	AHD	Approved Signature	

Project Name and Location YARRALUMLA BRICKWORKS-PRECINCT 1						
BLOCK d SECTION B YARRALUMLA, ACT						
Drawing Title VEHICLE TURNING PATHS PLAN						
SHEET 1						
Project Number	Type	Discipline	Sub-Discipline	Drg No.	Rev	
201000	DRG	CIV	TP	2201	B	