

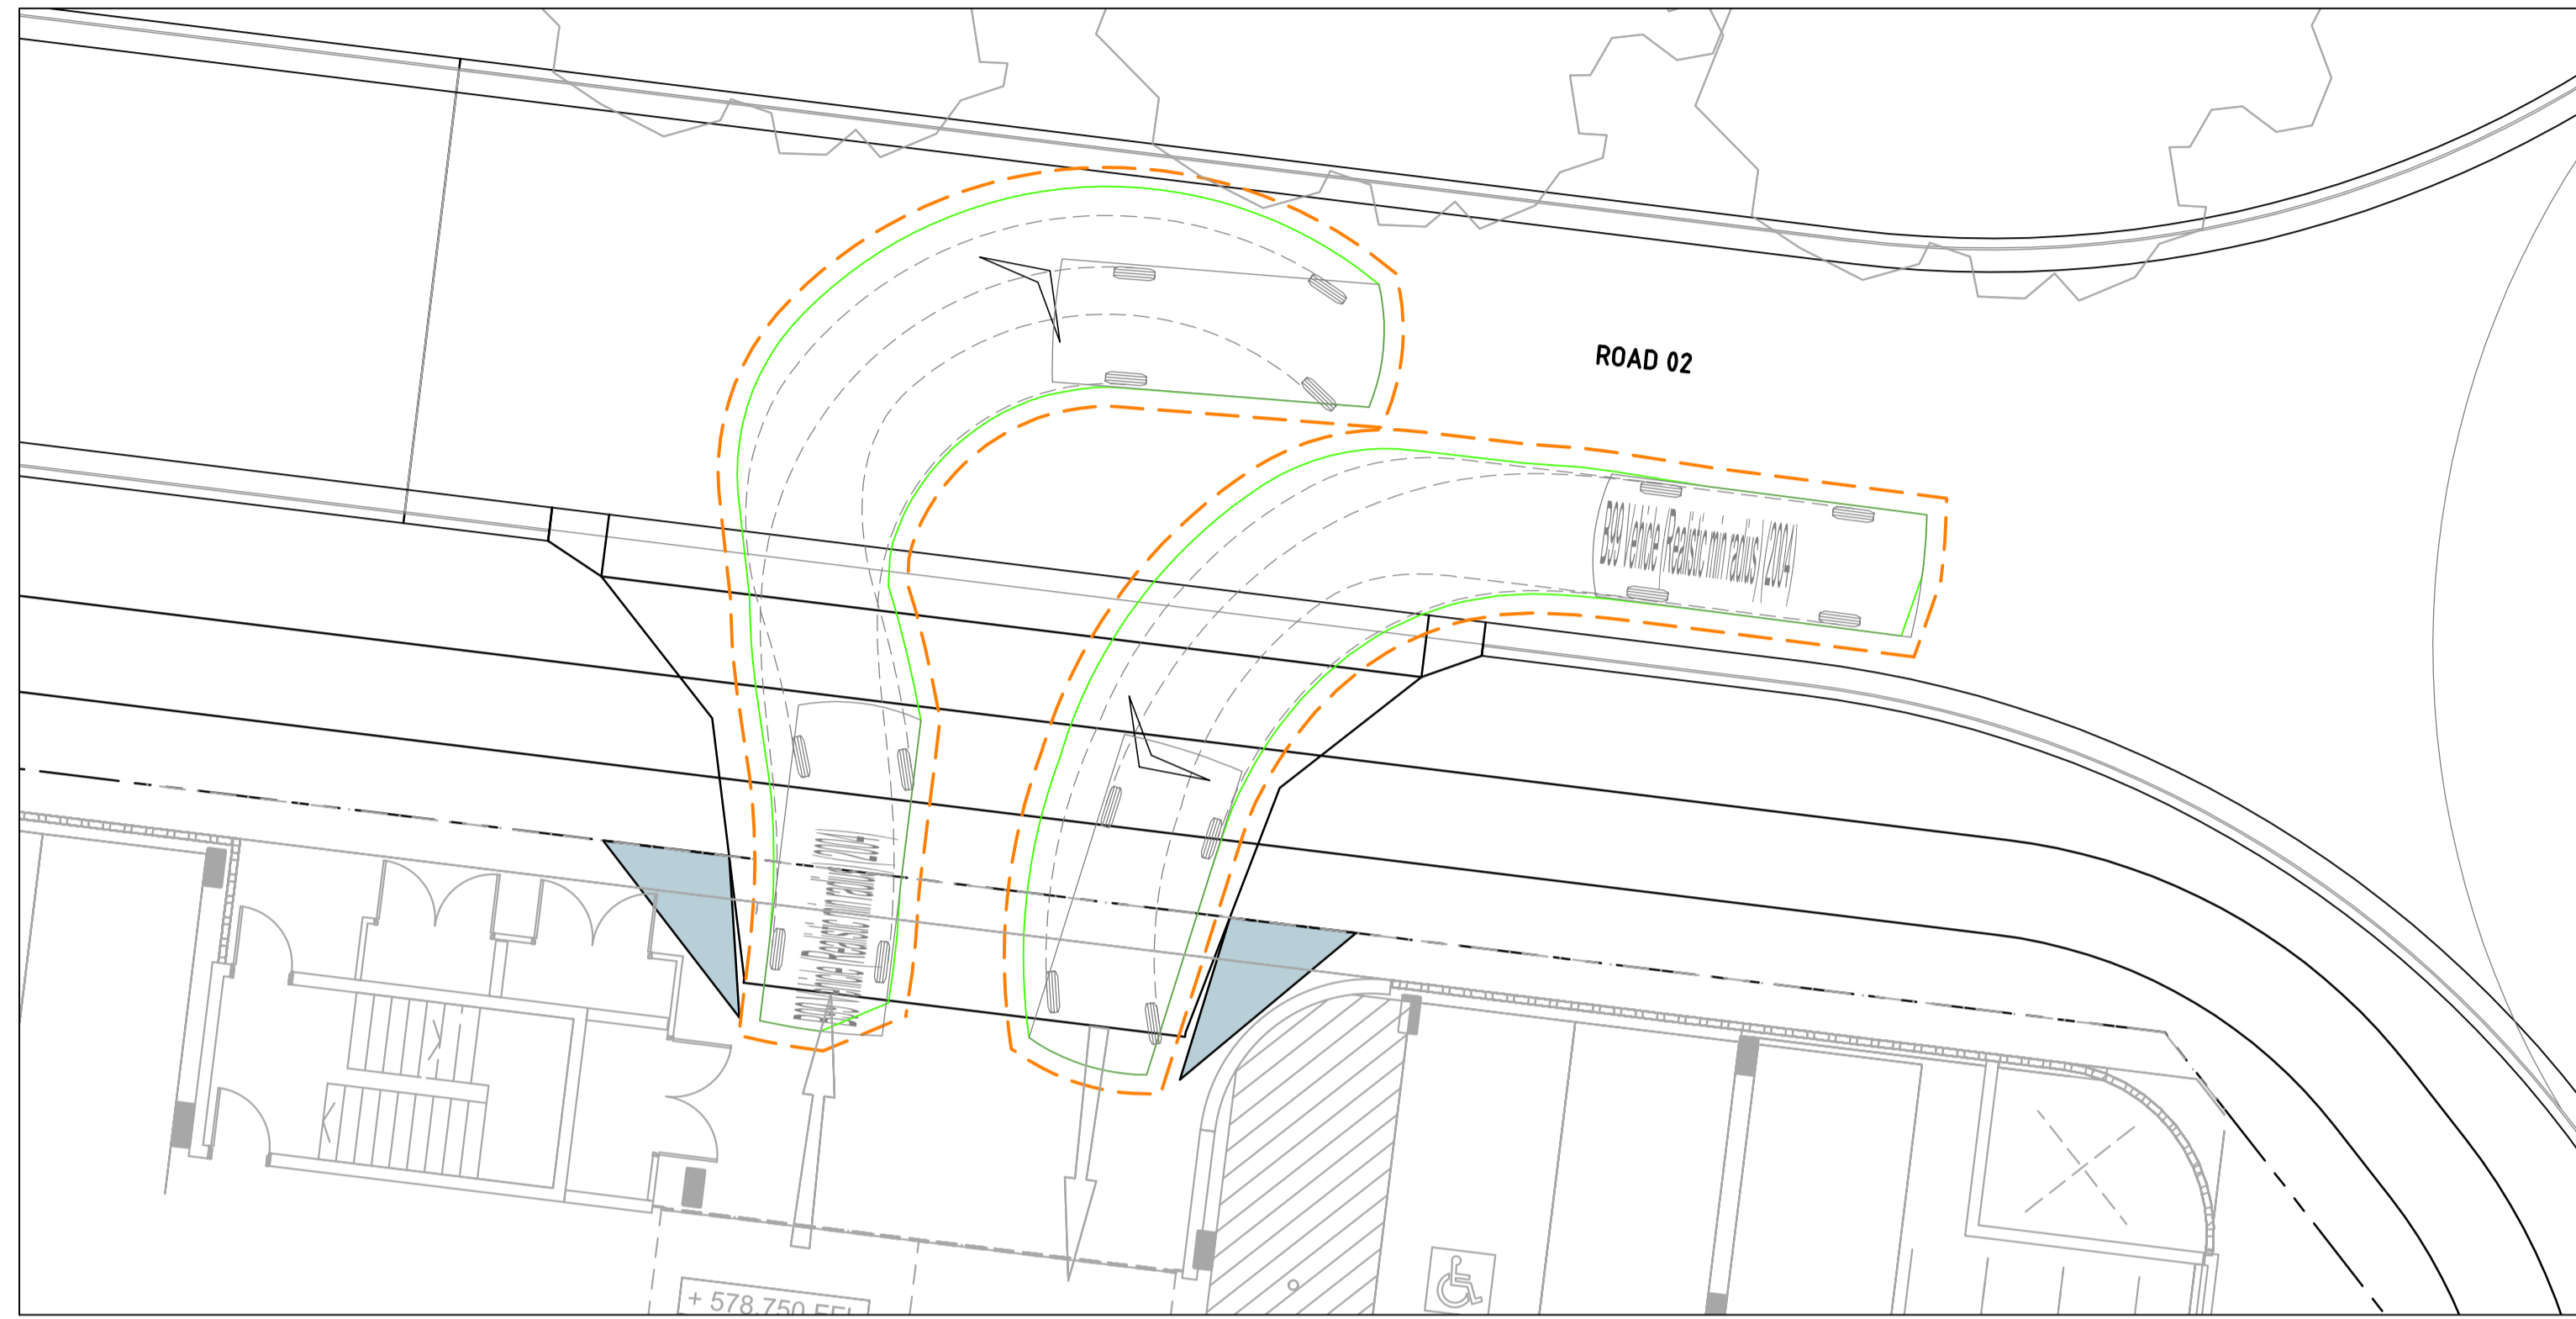


File Name: P:\2020\201001_Yarralumla-Brickworks-CAD\4_2_Drawings\CIV\201001-drg-civ-tp-2201.dwg


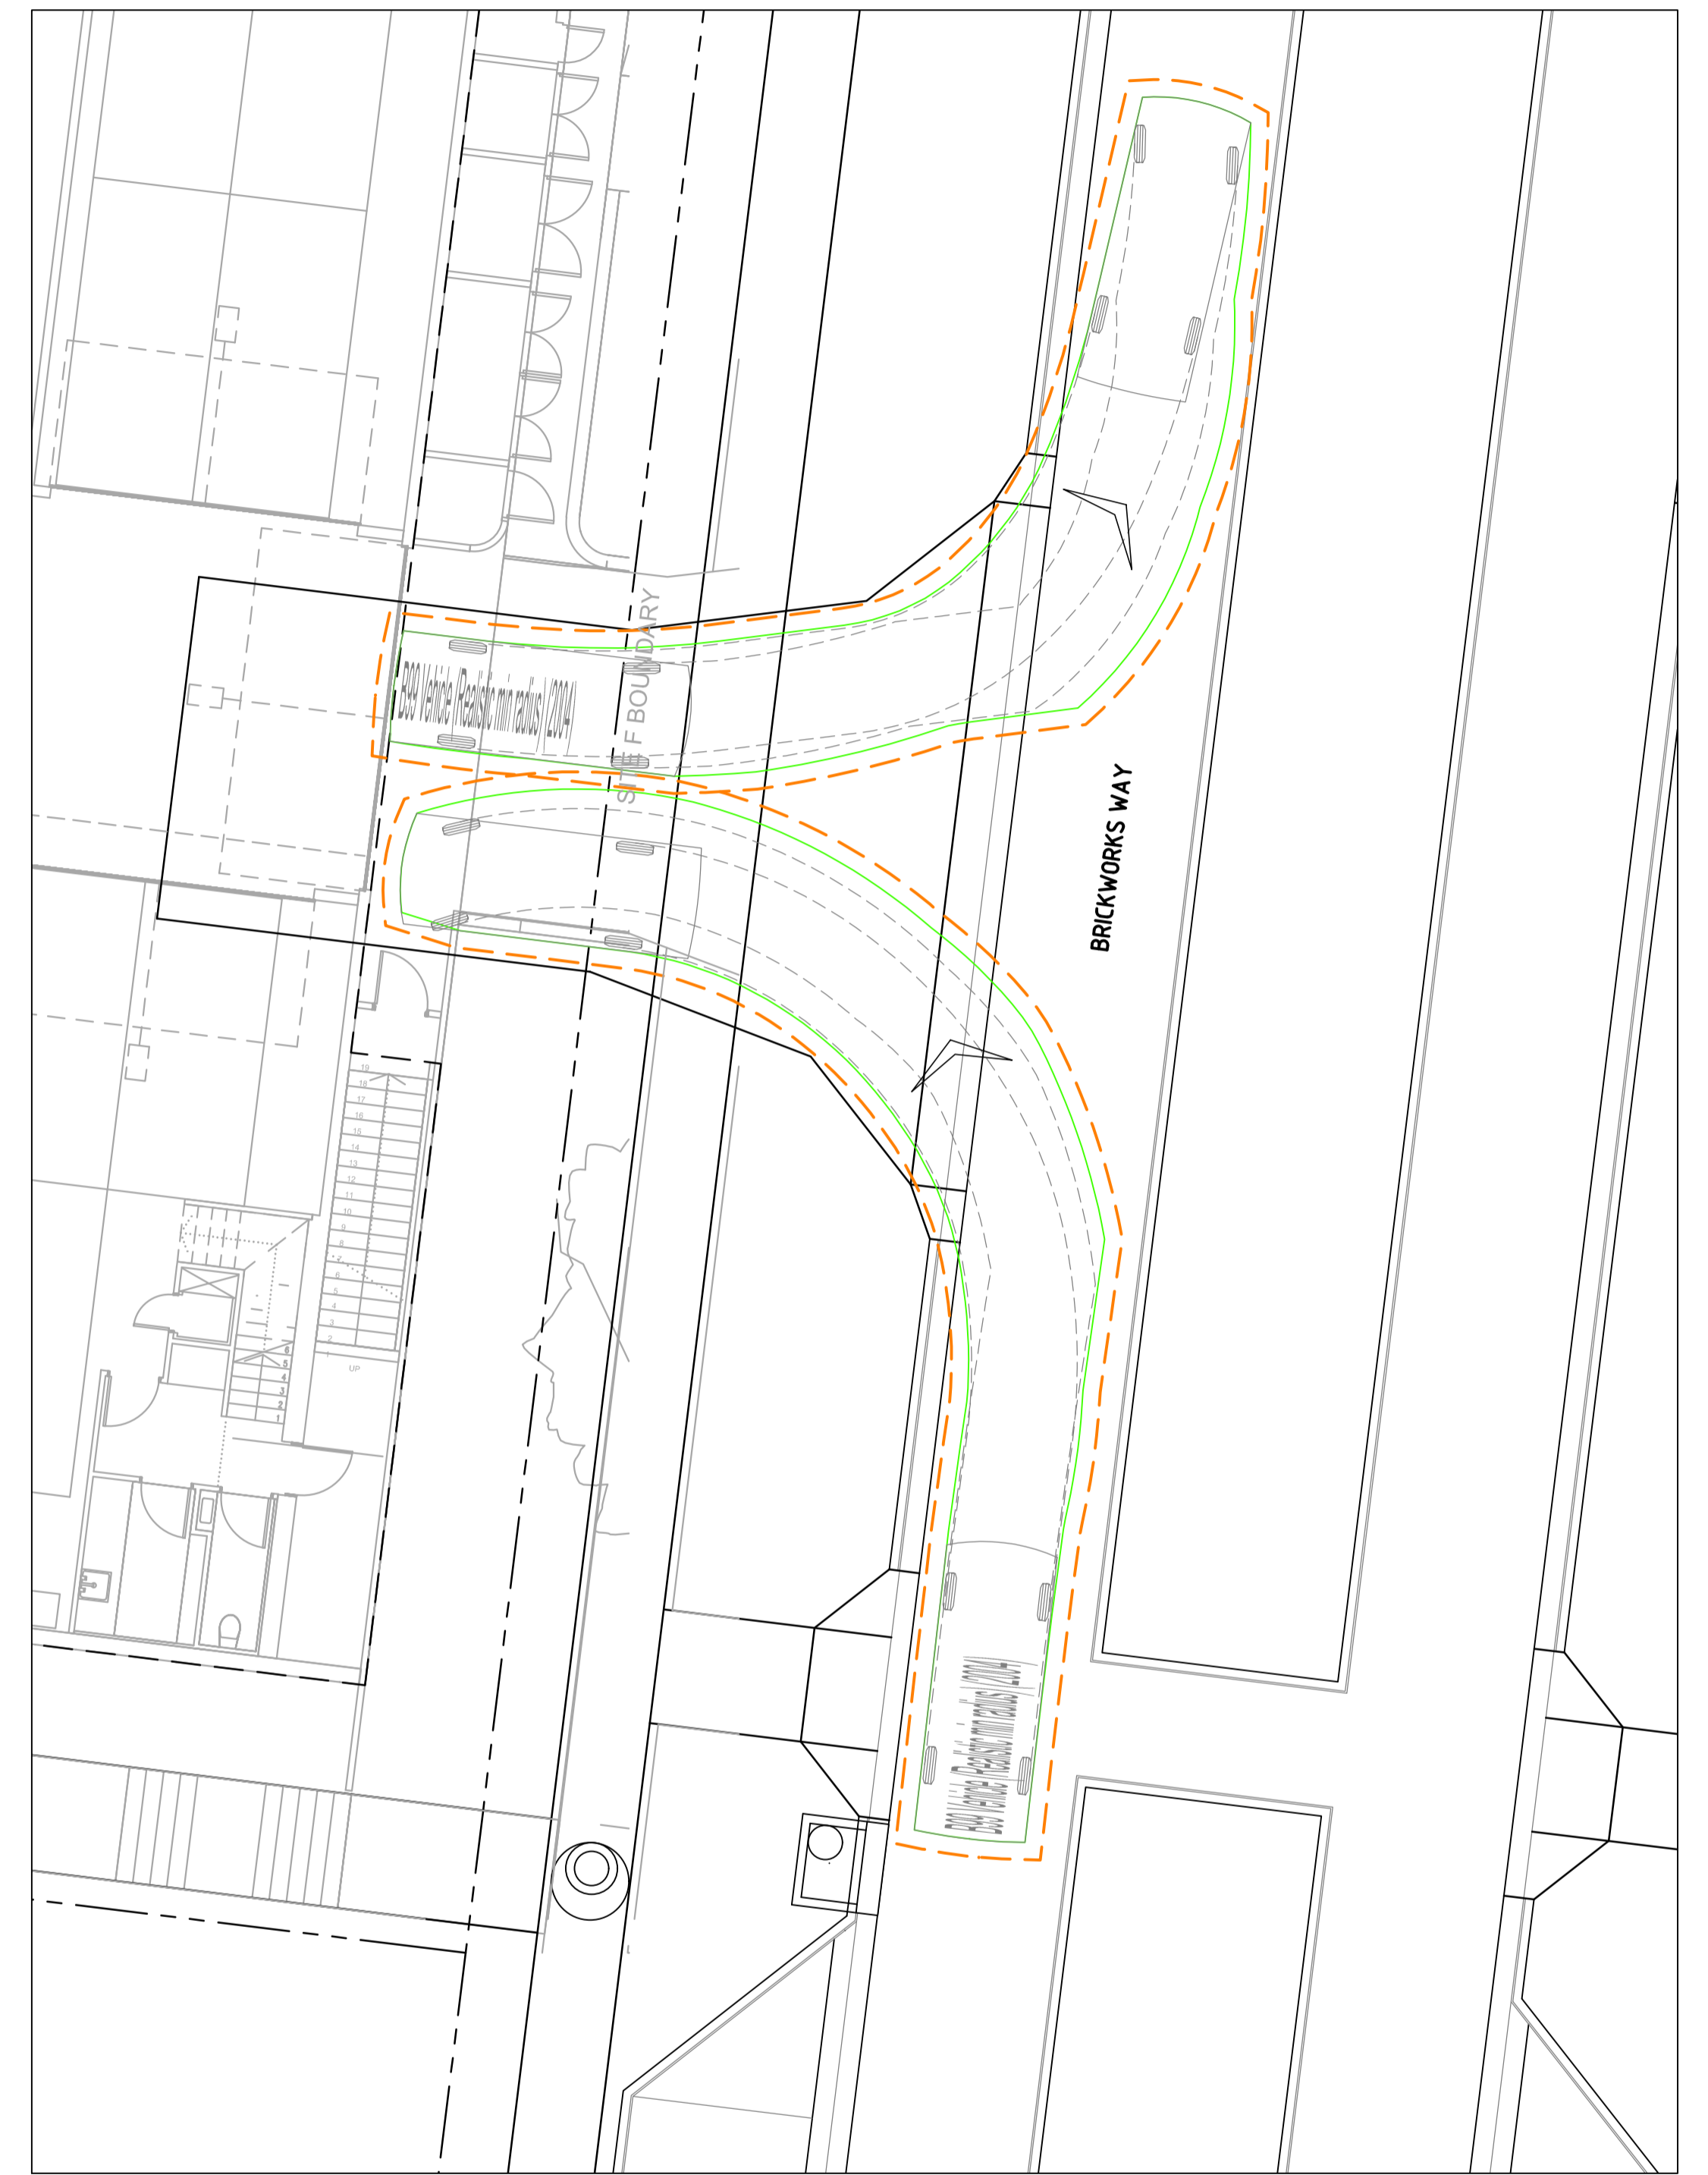


B99 ENTRY/EXIT TO BASEMENT
SCALE 1:100

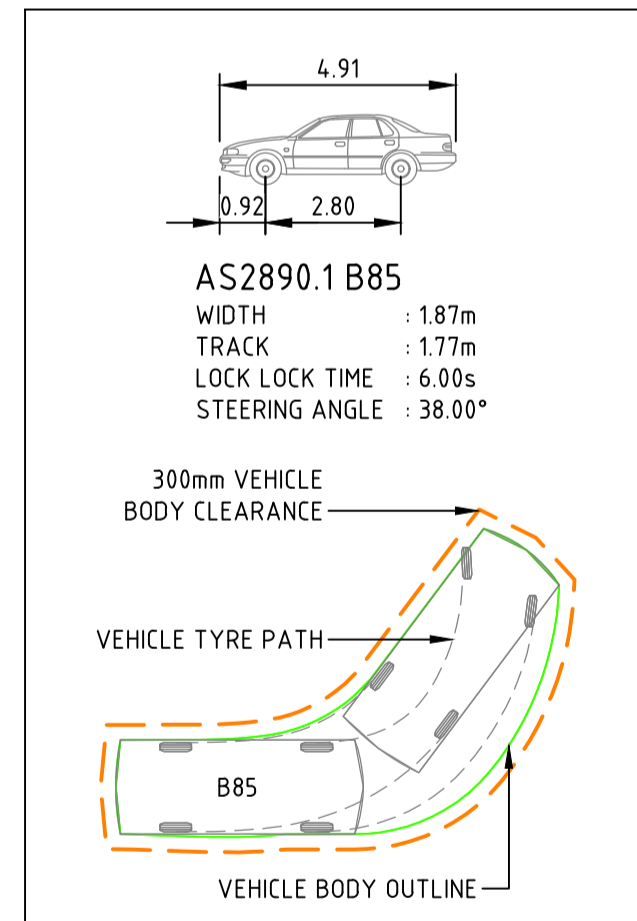

B99 ENTRY/EXIT TO GROUND LEVEL
SCALE 1:100

Rev	Description	Date	Drawn By
B	FOR DEVELOPMENT APPROVAL	25.09.2023	MN
A	FOR DEVELOPMENT APPROVAL	07.09.2023	MN

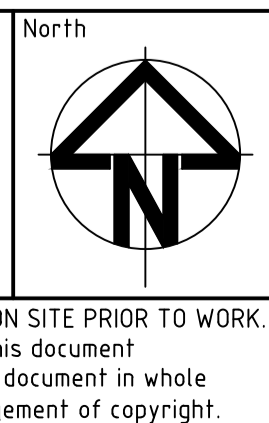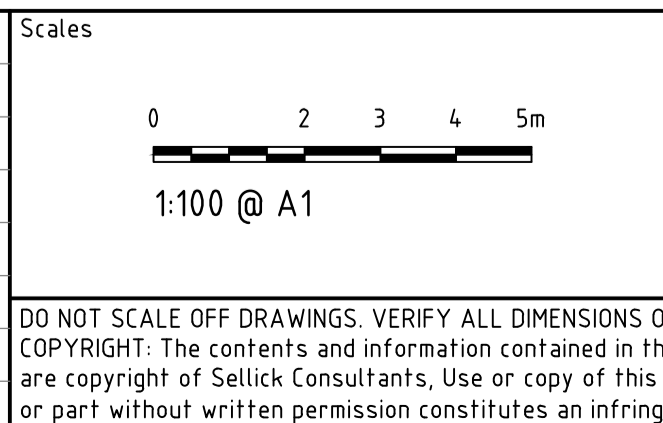

Status			
NOT FOR CONSTRUCTION			
Original Size	A1	Drawn By	Drafting Check
Date Plotted	25-Sep-23	Designed By	Design Check
Coordinate System	STROMLO GRID	Approved	Approved Date
Height Datum	AHD	Approved Signature	

Project Name and Location					
YARRALUMLA BRICKWORKS-PRECINCT 3					
BLOCK a SECTION C YARRALUMLA ,ACT					
Drawing Title					
VEHICLE TURNING PATHS PLAN					
Project Number	Type	Discipline	Sub-Discipline	Drg No.	Rev
201001	DRG	CIV	TP	2201	B

DO NOT SCALE OFF DRAWINGS. VERIFY ALL DIMENSIONS ON SITE PRIOR TO WORK.
COPYRIGHT: The contents and information contained in this document are copyright of Sellick Consultants, Use or copy of this document in whole or part without written permission constitutes an infringement of copyright.

ABN 82 634 296 629