


File Name: P:\2022\220392_B9-S32-Casey\04_CAD\4.2_Drawings\CIV\220392-drg-civ-ut-0501.dwg

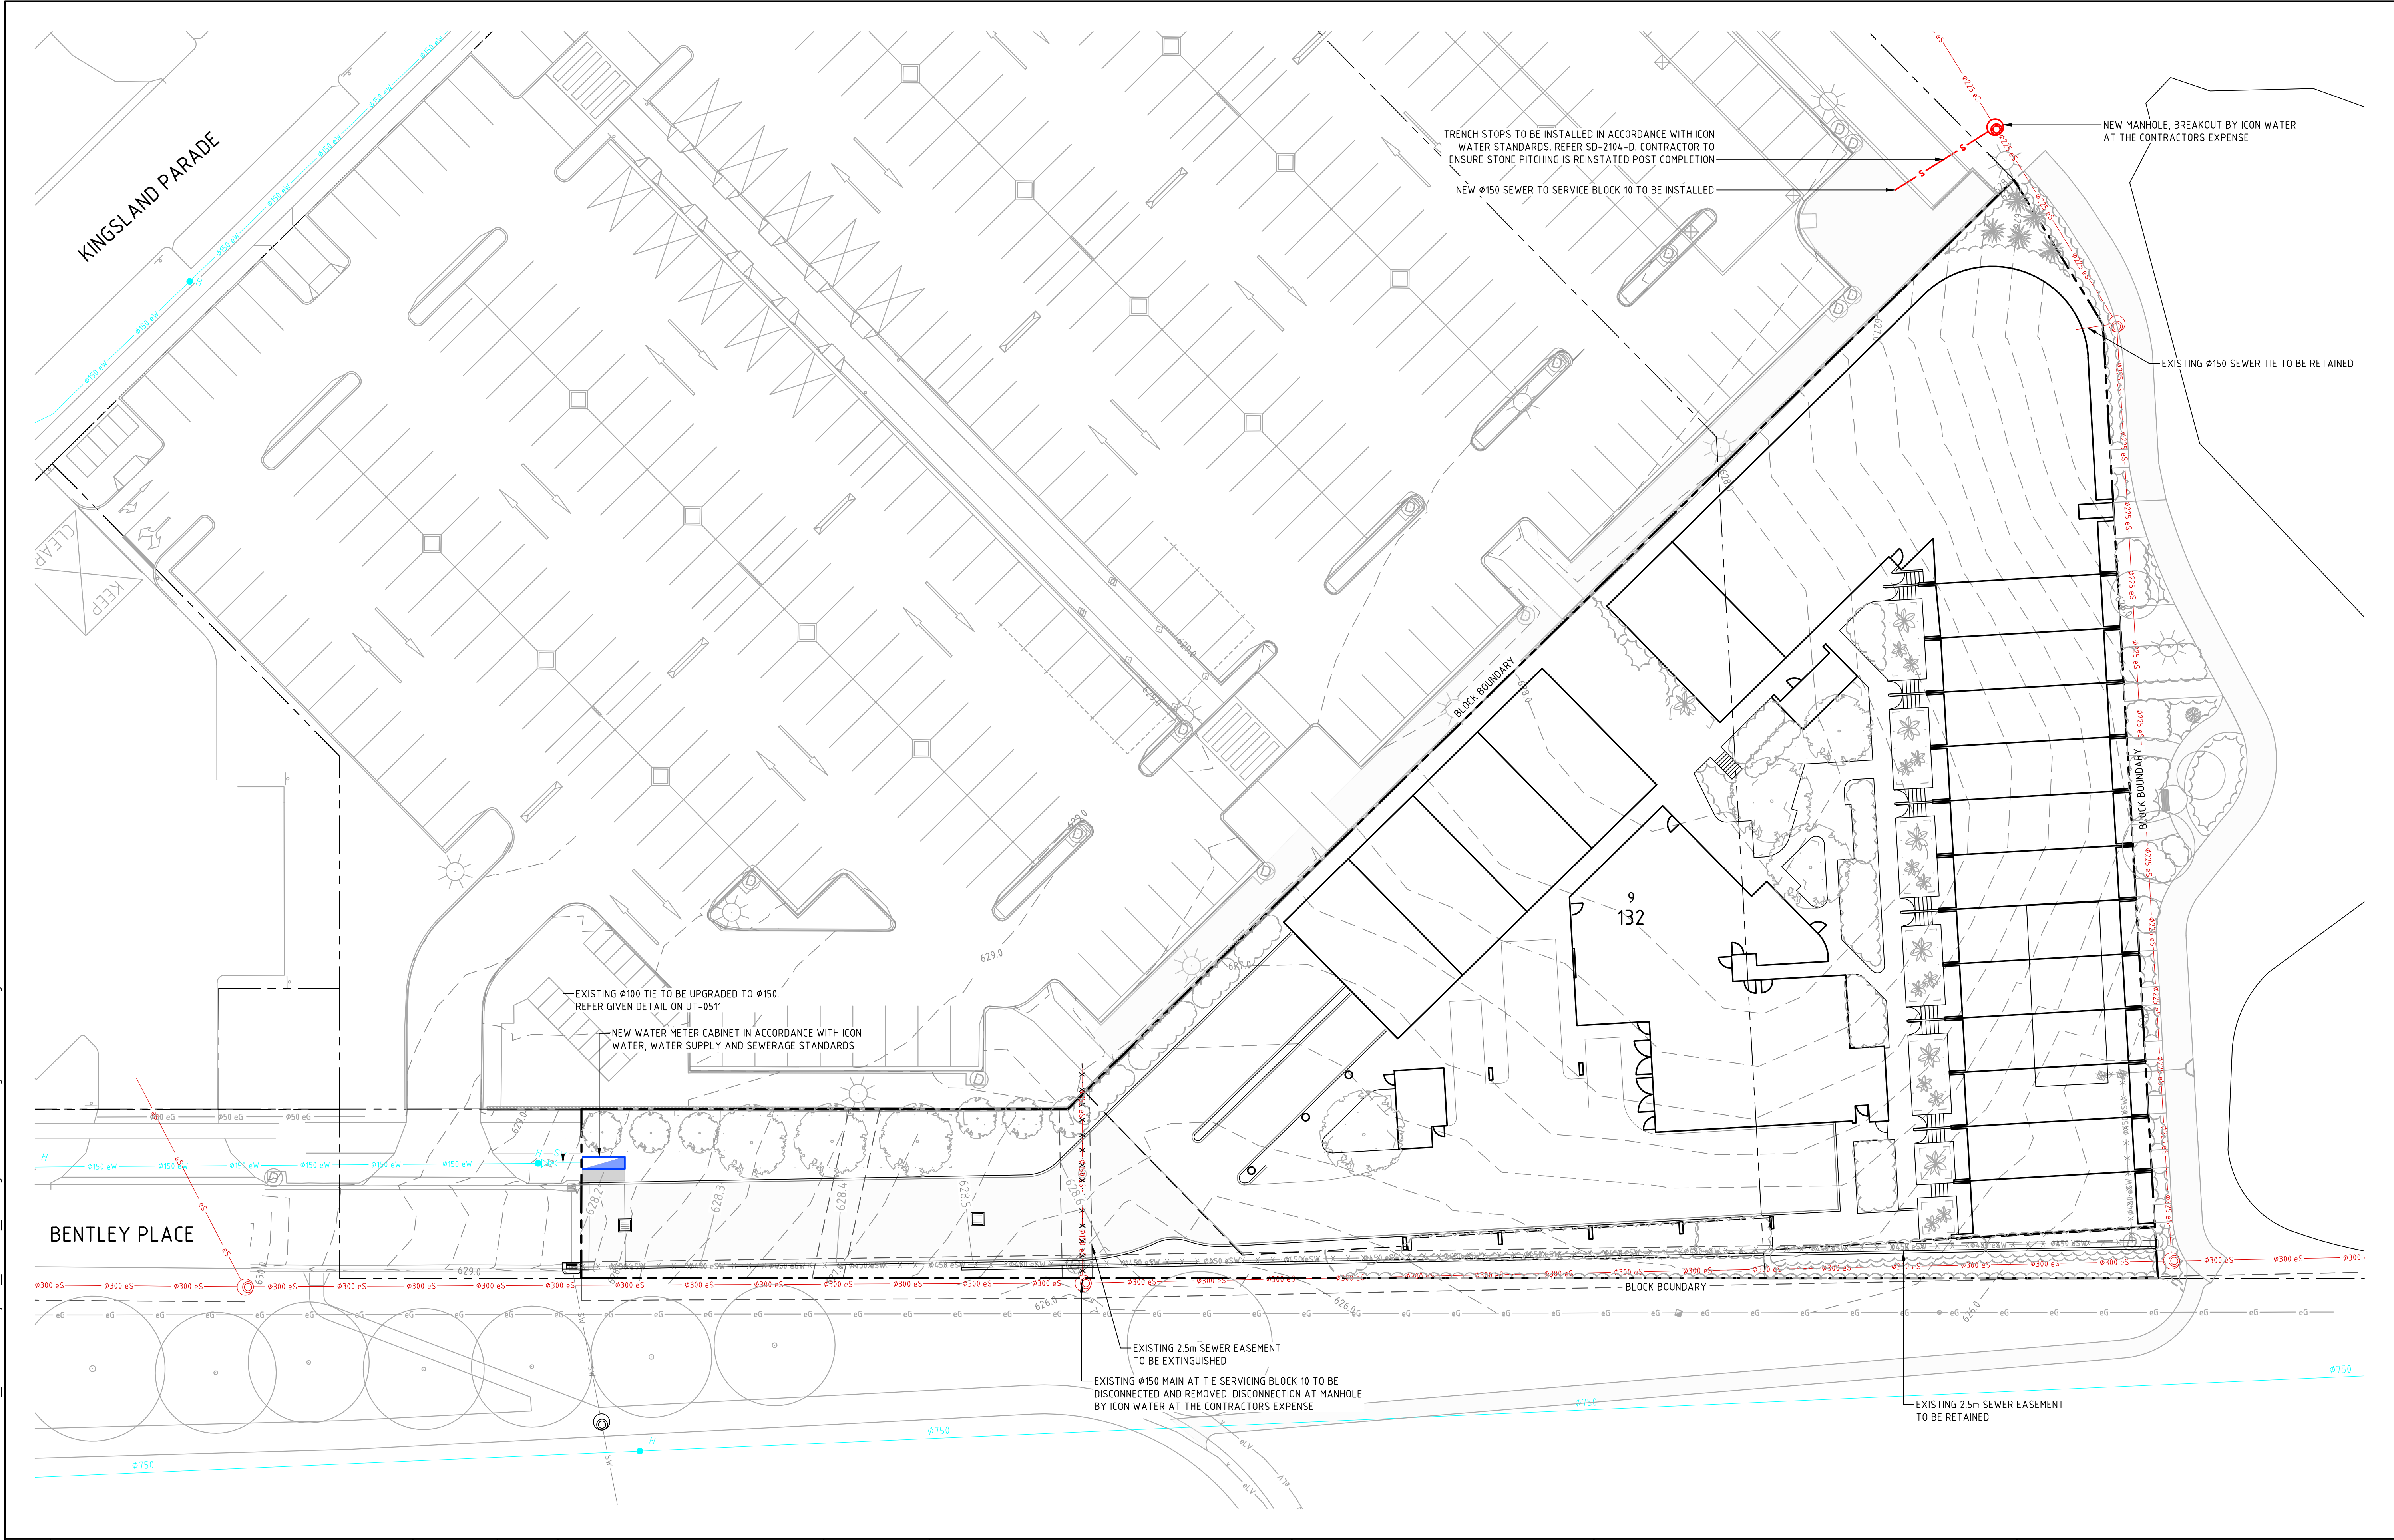

				Scales		North		Client Logo				Status				Project Name and Location					
				0 5 7.5 10 12.5m								NOT FOR CONSTRUCTION				PROPOSED MIXED USE DEVELOPMENT					
C				1:250 @ A1								Original Size	A1	Drawn By	RT	Drafting Check	AM	BLOCK 9 SECTION 132 CASEY			
B												Date Plotted	23-Sep-22	Designed By	LT	Design Check		UTILITIES PLAN			
A												Coordinate System	STROMLO GRID	Approved	AM	Approved Date					
Rev												Height Datum	AHD	Approved Signature				Project Number	Type	Discipline	Sub-Discipline
Description				Date		Drawn By												220392	DRG	CIV	UT
																				Drg No.	Rev
																				0501	C