


File Name: P:\2020\201000_Yarralumla-Brickworks-Site-A04_CAD\4.2_Drawings\CIV\201000-drg-civ-ut-0501.dwg

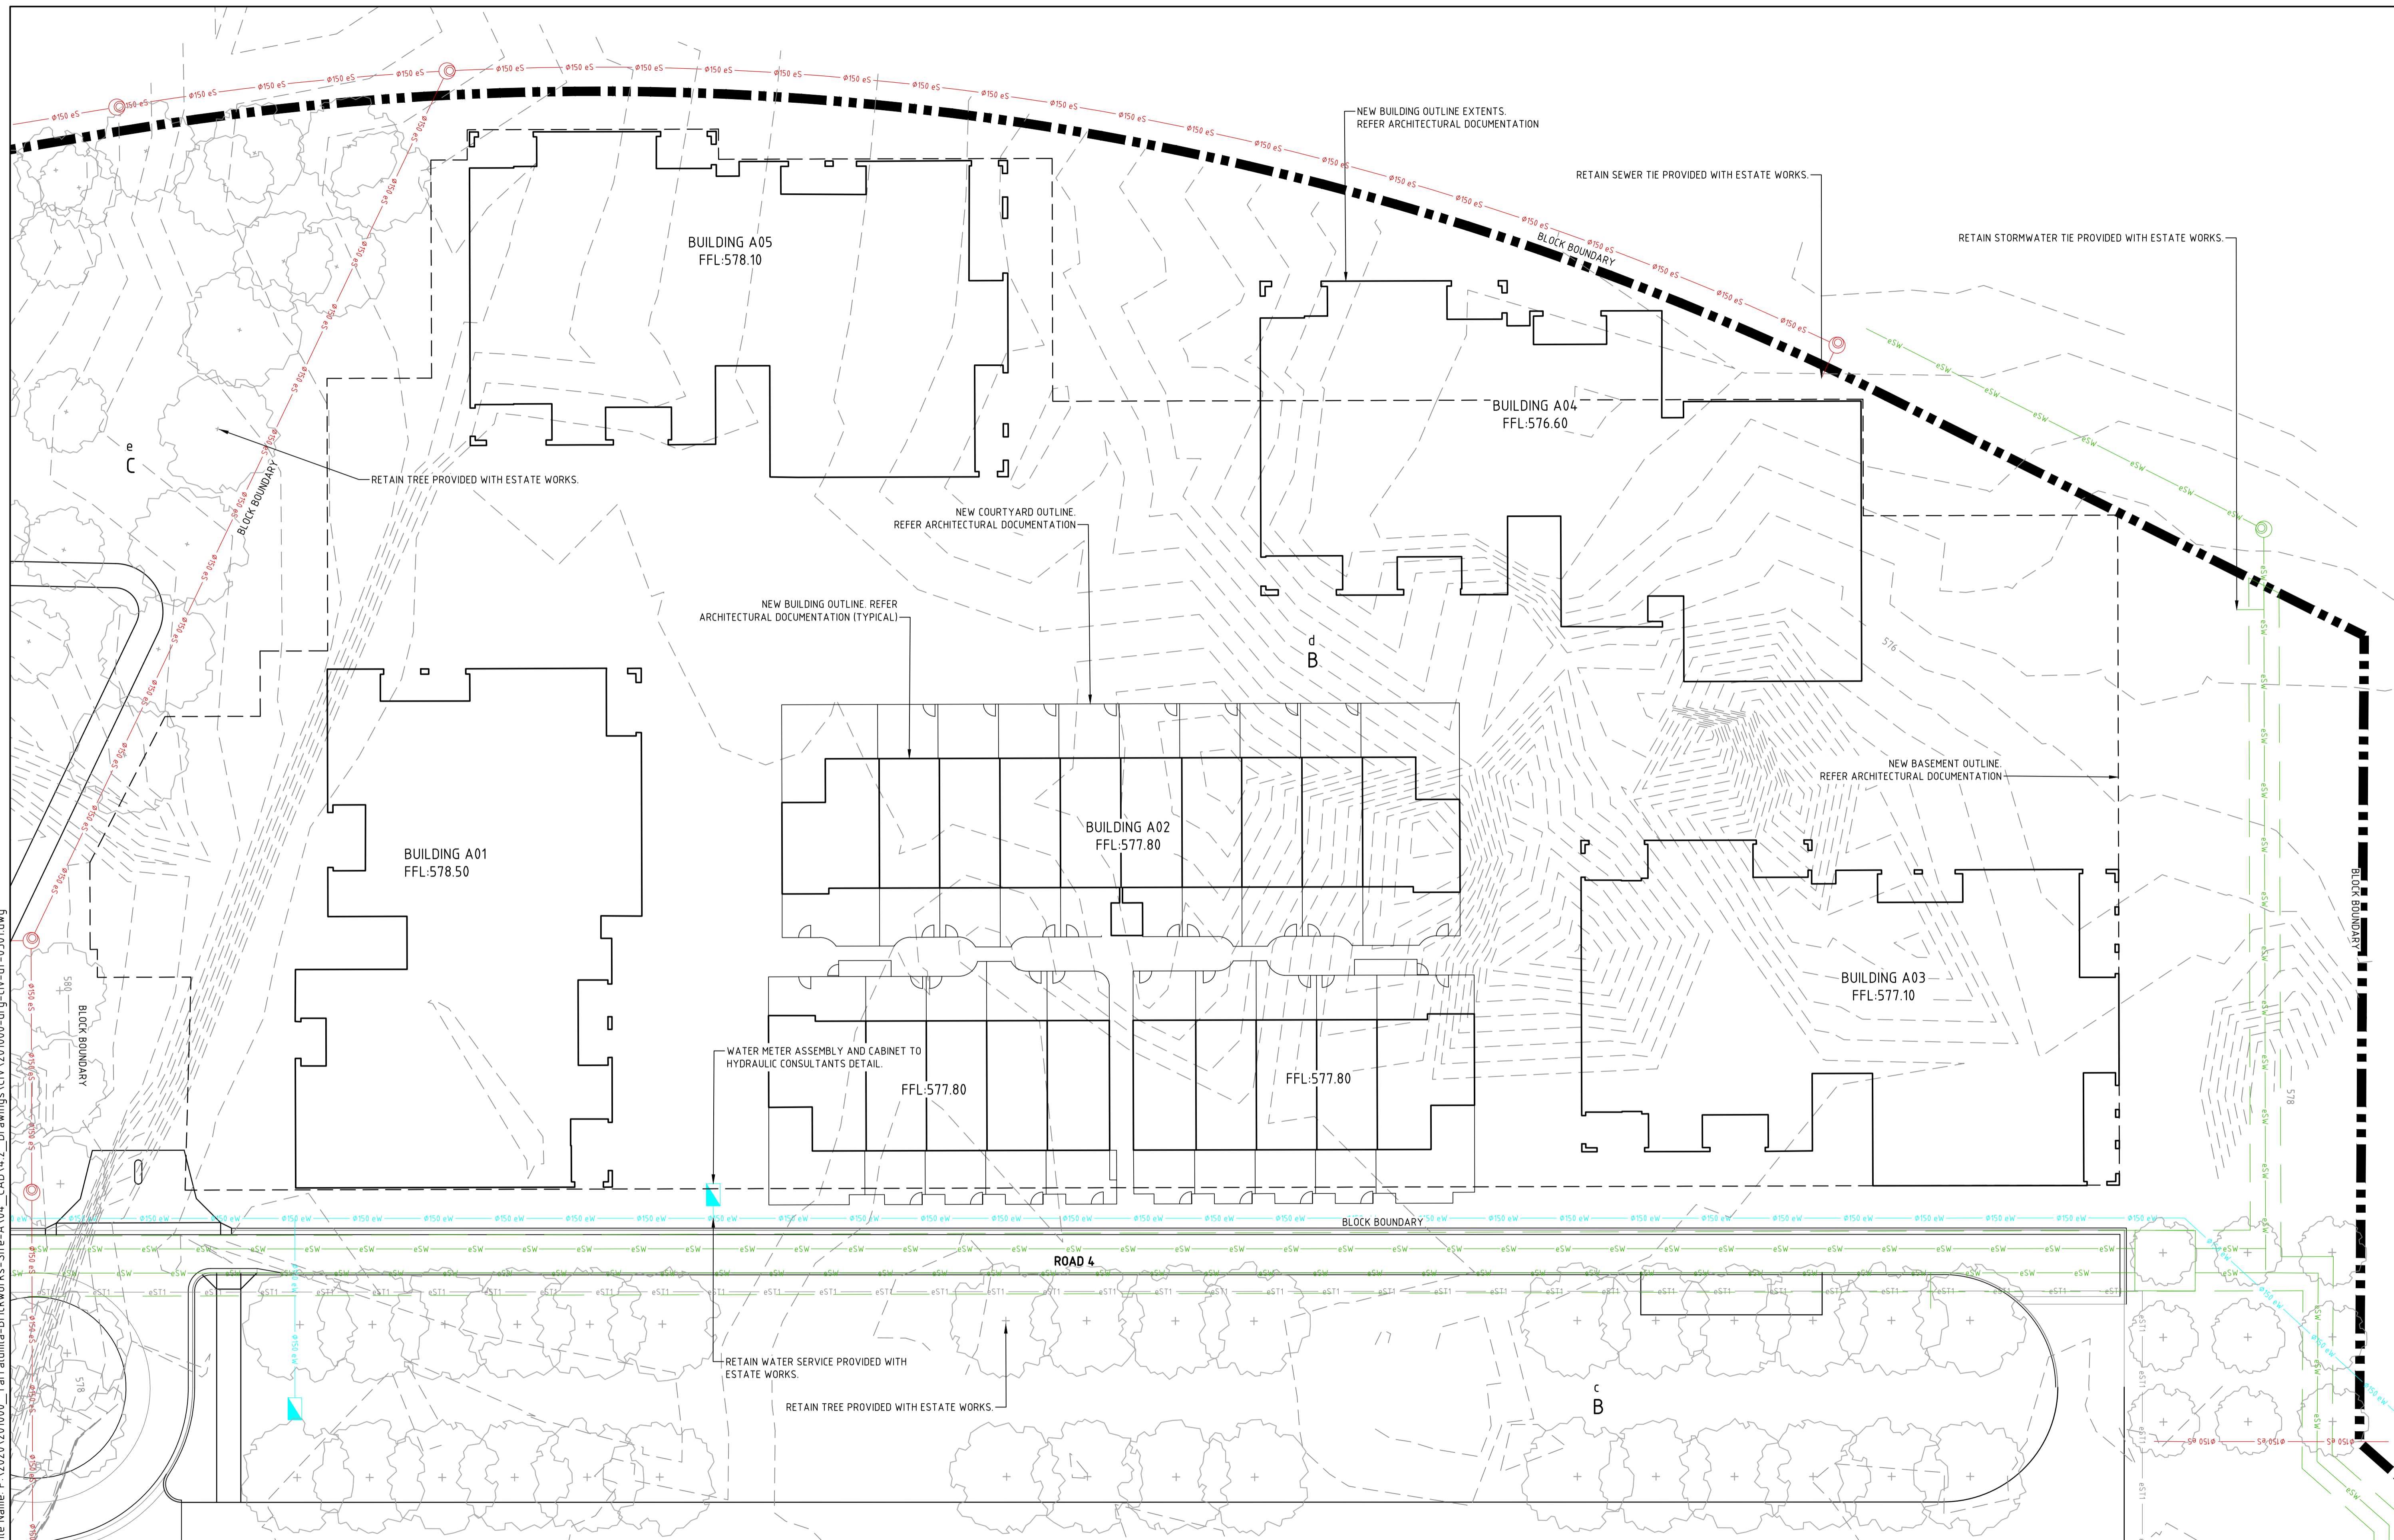

Rev	Description	Date	Drawn By
B	FOR DEVELOPMENT APPROVAL	25.09.2023	MN
A	FOR DEVELOPMENT APPROVAL	07.09.2023	MN

Scales

0 5 7.5 10 12.5m

1:250 @ A1

North

DO NOT SCALE OFF DRAWINGS. VERIFY ALL DIMENSIONS ON SITE PRIOR TO WORK.
COPYRIGHT: The contents and information contained in this document are copyright of Sellick Consultants, Use or copy of this document in whole or part without written permission constitutes an infringement of copyright.

sellick consultants
canberra | sydney
ABN 82 634 296 629

Client Logo

DOMA

Status	NOT FOR CONSTRUCTION		
Original Size	A1	Drawn By	MN
Date Plotted	25-Sep-23	Designed By	AE
Coordinate System	STROMLO GRID	Approved	AE
Height Datum	AHD	Approved Signature	

Project Name and Location					
YARRALUMLA BRICKWORKS-PRECINCT 1					
BLOCK d SECTION B YARRALUMLA, ACT					
Drawing Title					
UTILITIES PLAN					
Project Number	Type	Discipline	Sub-Discipline	Drg No.	Rev
201000	DRG	CIV	UT	0501	B