
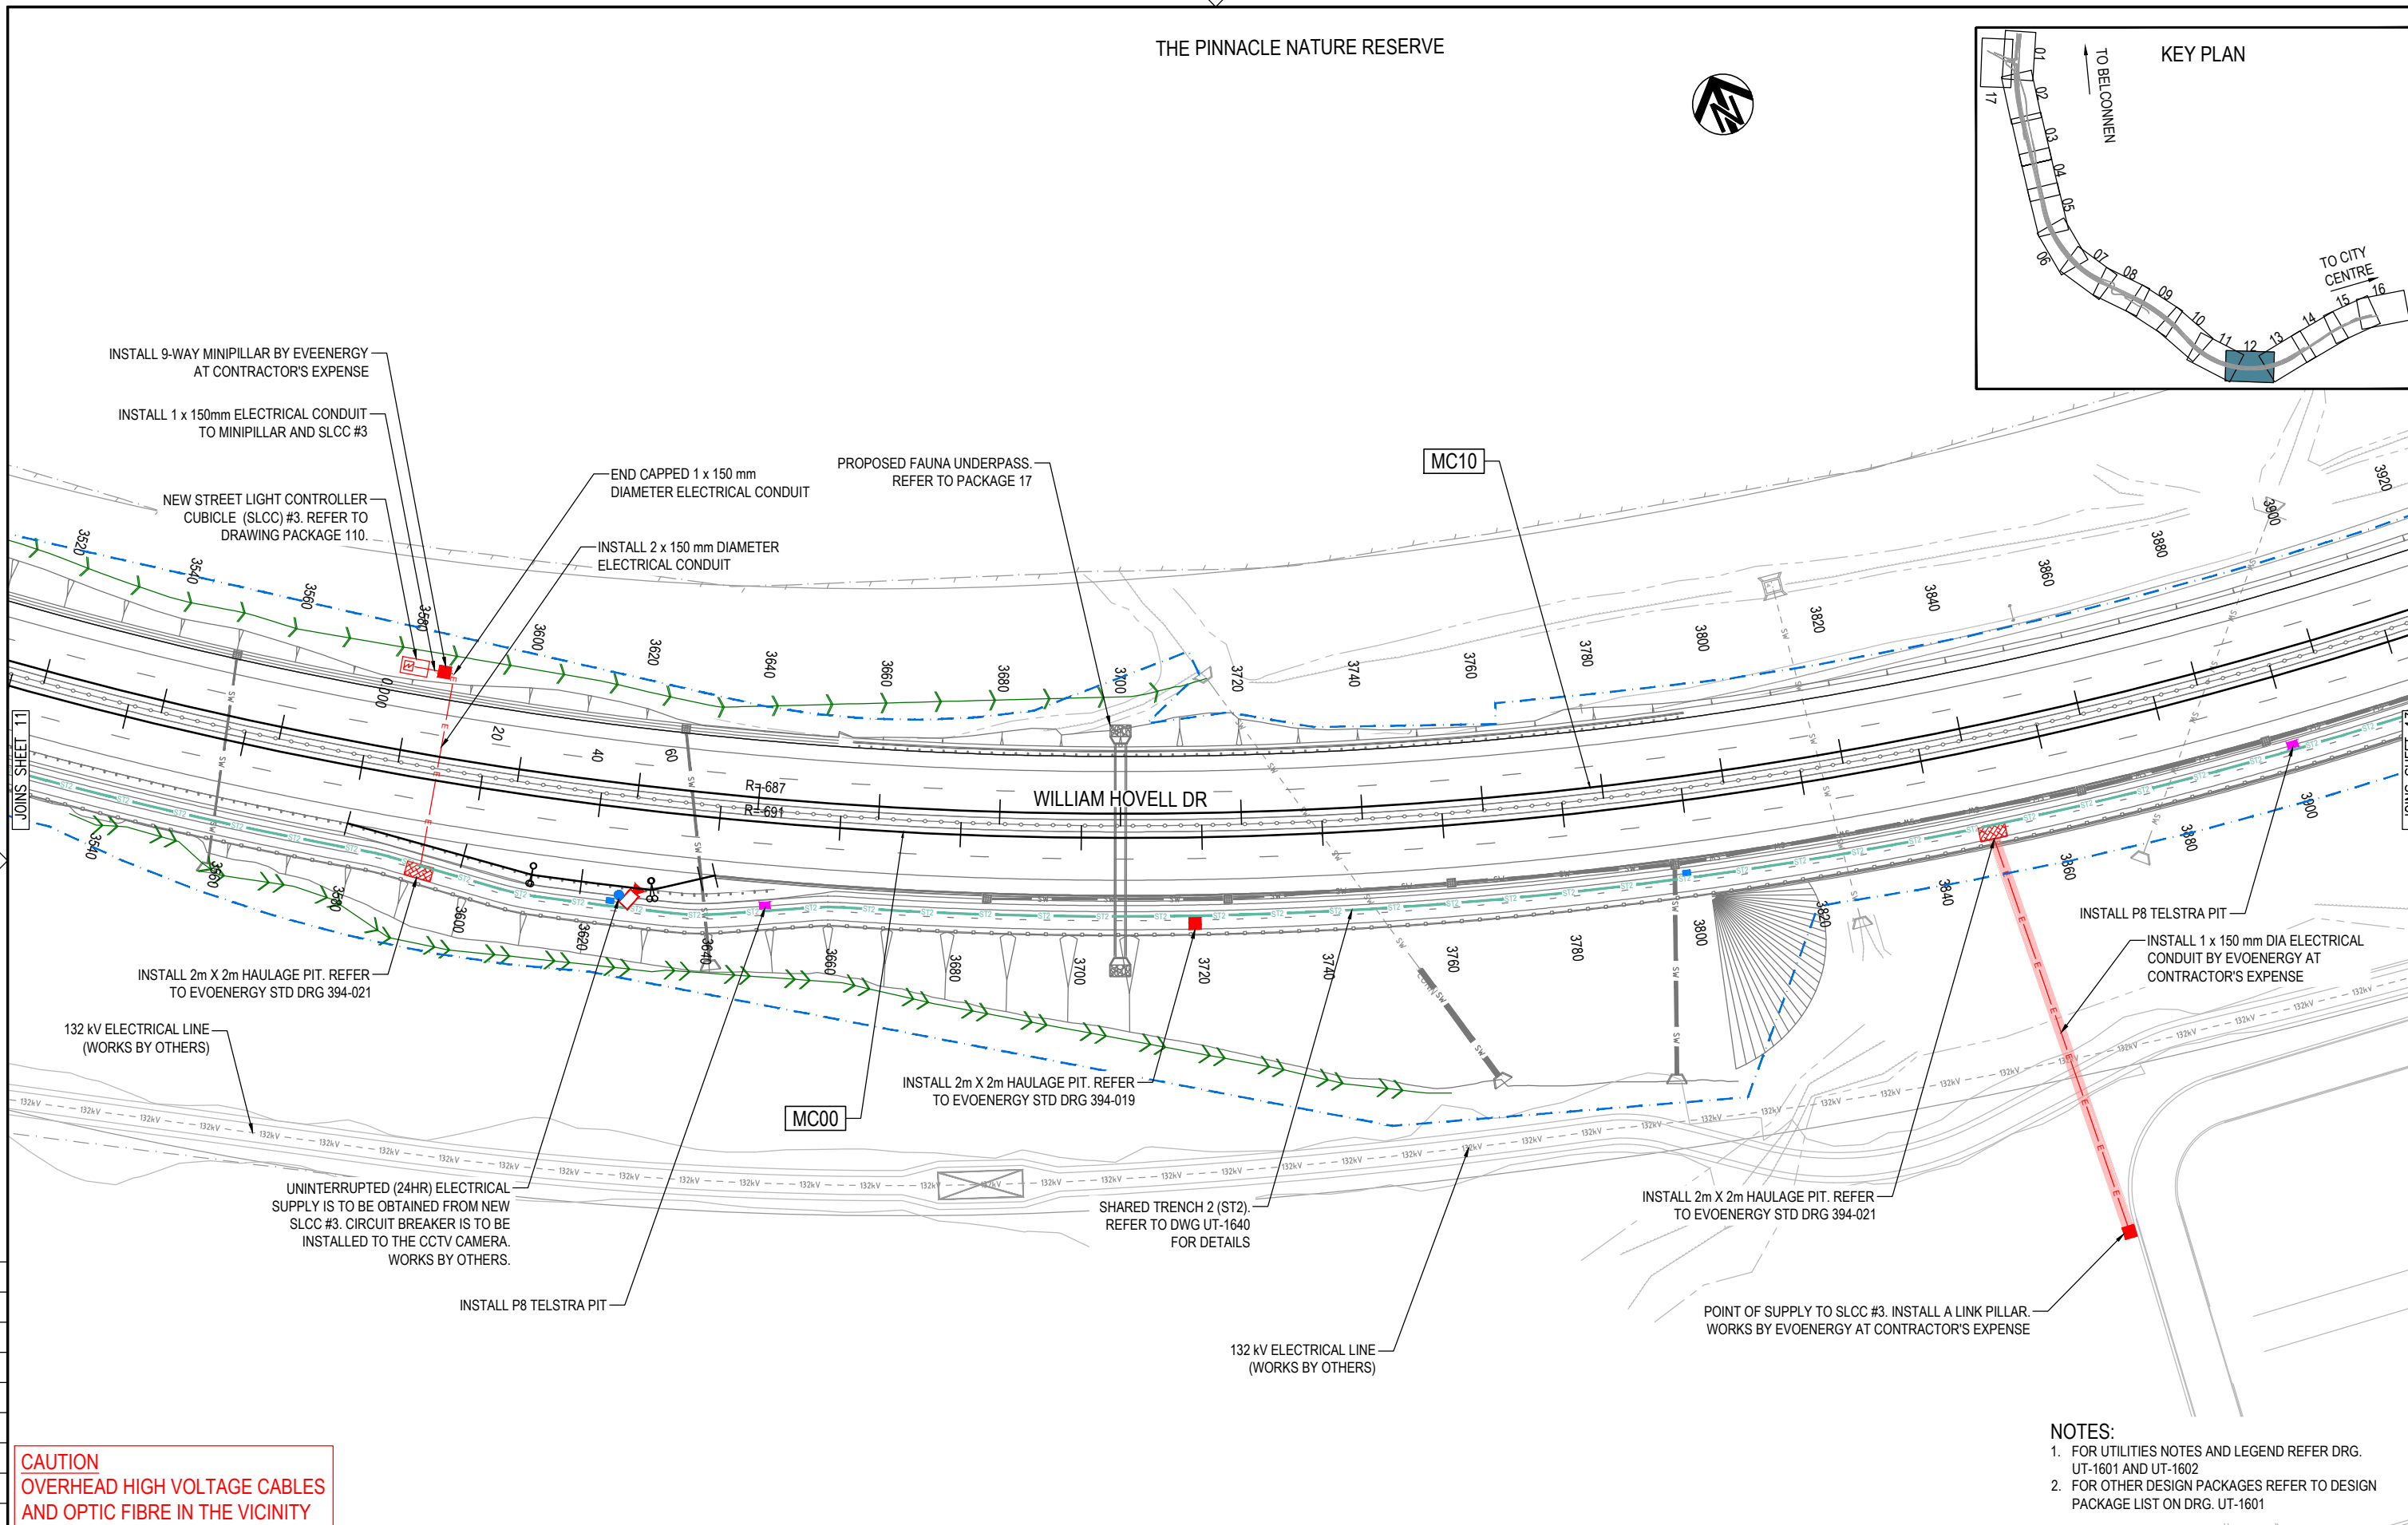


THE PINNACLE NATURE RESERVE

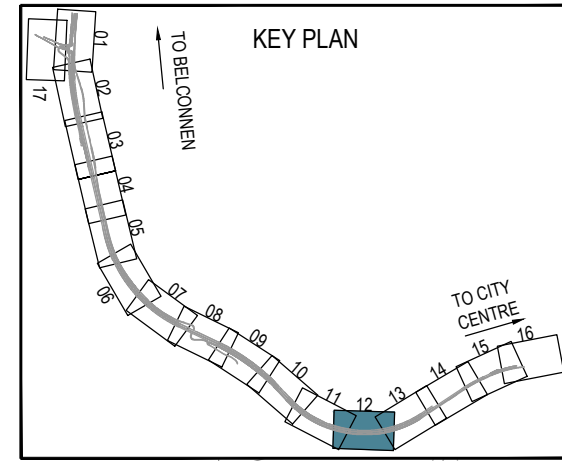

CAUTION
OVERHEAD HIGH VOLTAGE CABLES
AND OPTIC FIBRE IN THE VICINITY

- NOTES:**
- FOR UTILITIES NOTES AND LEGEND REFER DRG. UT-1601 AND UT-1602
 - FOR OTHER DESIGN PACKAGES REFER TO DESIGN PACKAGE LIST ON DRG. UT-1601

150 mm ON ORIGINAL

EXTERNAL REFERENCE FILES	REV	DATE	AMENDMENT / REVISION DESCRIPTION	WVR No.	APPROVAL	TITLE	NAME
V:_Vault\Projects\3002750\CAD\DWG\09_UT_Utilities\3002750-UT-1621.dwg	A	19.06.2020	PRELIMINARY SKETCH PLAN	0007	DK	DRAFTER	N. BROOKE-TAYLOR
	B	08.10.2020	PRELIMINARY SKETCH PLAN	0014	DK	DRAFTING CHECK	X. SECUBAN
	C	13.11.2020	PRELIMINARY SKETCH PLAN SUBMISSION	0015	DK		
	D	29.02.2024	DRAFT DOCUMENT READINESS (DR) SUBMISSION	0036	T.VN	DESIGNER	T. THINN
	E	24.05.2024	FINAL DOCUMENT READINESS (DR) SUBMISSION	0037	T.VN	DESIGN CHECK	L. MULYADI
						PROJECT MANAGER	K. DECANHA
						PROJECT DIRECTOR	T. VAN NIEKERK

DRAWING FILE LOCATION / NAME	PLOT DATE	TIME
V:_Vault\Projects\3002750\CAD\DWG\09_UT_Utilities\3002750-UT-1621.dwg	24 May 2024	09:49:42

SCALES AT A1 SIZE DRAWING
SCALE 1:500

DESIGNER	CLIENT
<p>Member of the Surlana Jurong Group ABN 47 065 475 149</p>	<p>Transport Canberra & City Services</p>

PROJECT TITLE
WILLIAM HOVELL DRIVE DUPLICATION

PROJECT TITLE
UTILITIES SHEET 12

SCALE	PHASE	PROJECT / DRAWING No.	REVISION
AS SHOWN	DETAIL DESIGN	3002750-UT-1621	E

DR