
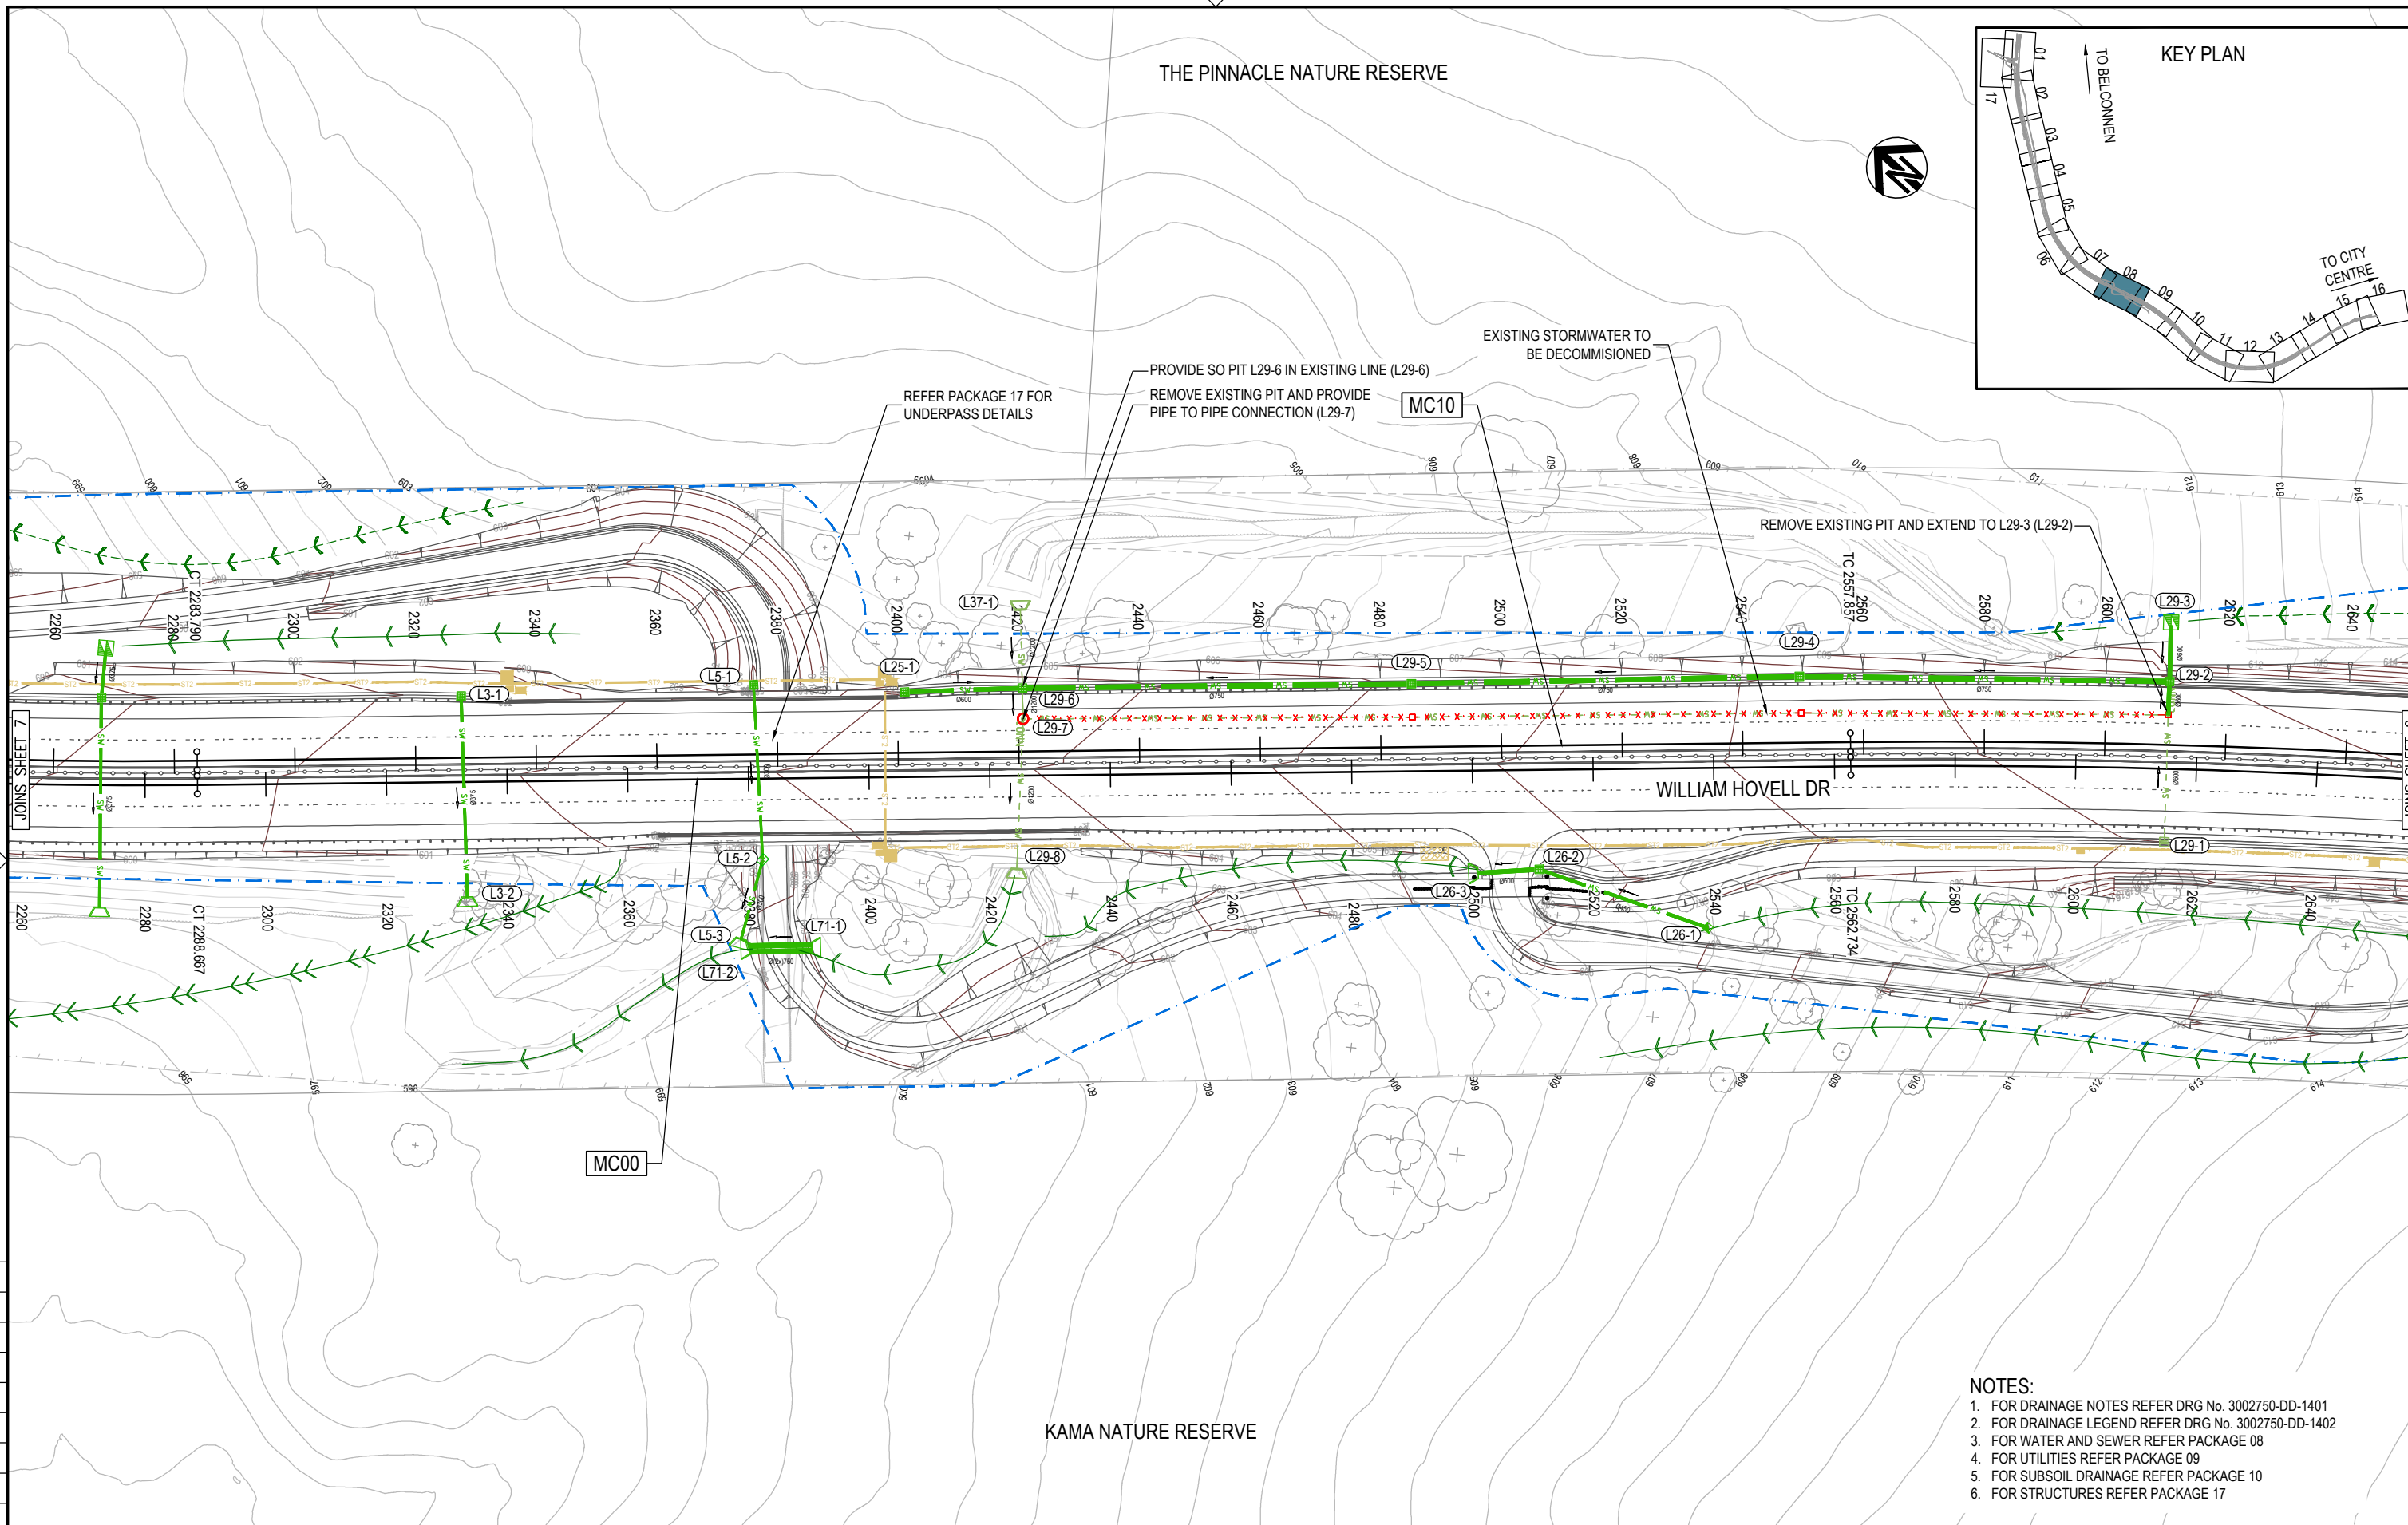


THE PINNACLE NATURE RESERVE

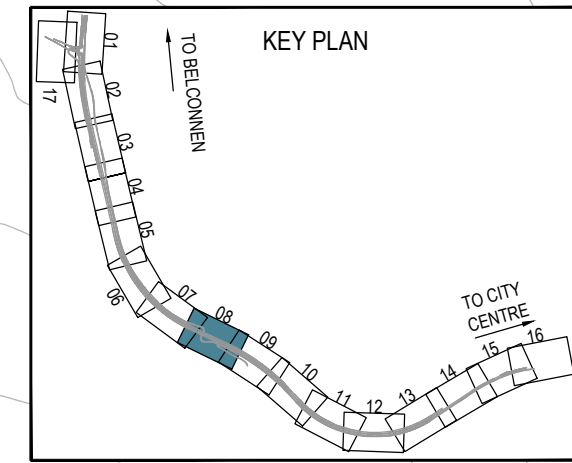

KAMA NATURE RESERVE

- NOTES:**
1. FOR DRAINAGE NOTES REFER DRG No. 3002750-DD-1401
 2. FOR DRAINAGE LEGEND REFER DRG No. 3002750-DD-1402
 3. FOR WATER AND SEWER REFER PACKAGE 08
 4. FOR UTILITIES REFER PACKAGE 09
 5. FOR SUBSOIL DRAINAGE REFER PACKAGE 10
 6. FOR STRUCTURES REFER PACKAGE 17

DR

150 mm ON ORIGINAL
A1

DRAWING FILE LOCATION / NAME V:\Vault\Projects\3002750\CAD\DWG\07_Drainage\3002750-DD-1417.dwg		PLOT DATE 15 Mar 2024		TIME 12:36:47	
EXTERNAL REFERENCE FILES		REV	DATE	AMENDMENT / REVISION DESCRIPTION	
X:\SMEC\3002750\3002750-DD-1417.dwg X:\SMEC\3002750\3002750-DD-1401.dwg X:\SMEC\3002750\3002750-DD-1402.dwg X:\SMEC\3002750\3002750-DD-1403.dwg 		B	08.10.2020	PRELIMINARY SKETCH PLAN	
		C	13.11.2020	PRELIMINARY SKETCH PLAN SUBMISSION	
		D	15.03.2024	DRAFT DOCUMENT READINESS (DR) SUBMISSION	
		WVR No.	APPROVAL	TITLE	NAME
		0007	DK	DRAFTER	N. BROOKE-TAYLOR
		0014	DK	DRAFTING CHECK	X. SECUBAN
		0015	DK	DESIGNER	M. RAHMAN
		0036	T.VN	DESIGN CHECK	D. DONGOL
				PROJECT MANAGER	K. DECANHA
				PROJECT DIRECTOR	T. VAN NIEKERK
SCALES AT A1 SIZE DRAWING		SCALE 1:500			
DESIGNER		Member of the Surlana Jurong Group ABN 47 065 475 149 LEVEL 9, 12 MOORE STREET CANBERRA ACT 2601 AUSTRALIA SMEC PROJECT No 3002750			
CLIENT		Transport Canberra & City Services			
PROJECT TITLE		WILLIAM HOVELL DRIVE DUPLICATION			
		DRAINAGE SHEET 8			
SCALE	PHASE	PROJECT / DRAWING No.	REVISION		
AS SHOWN	DETAIL DESIGN	3002750-DD-1417	D		