
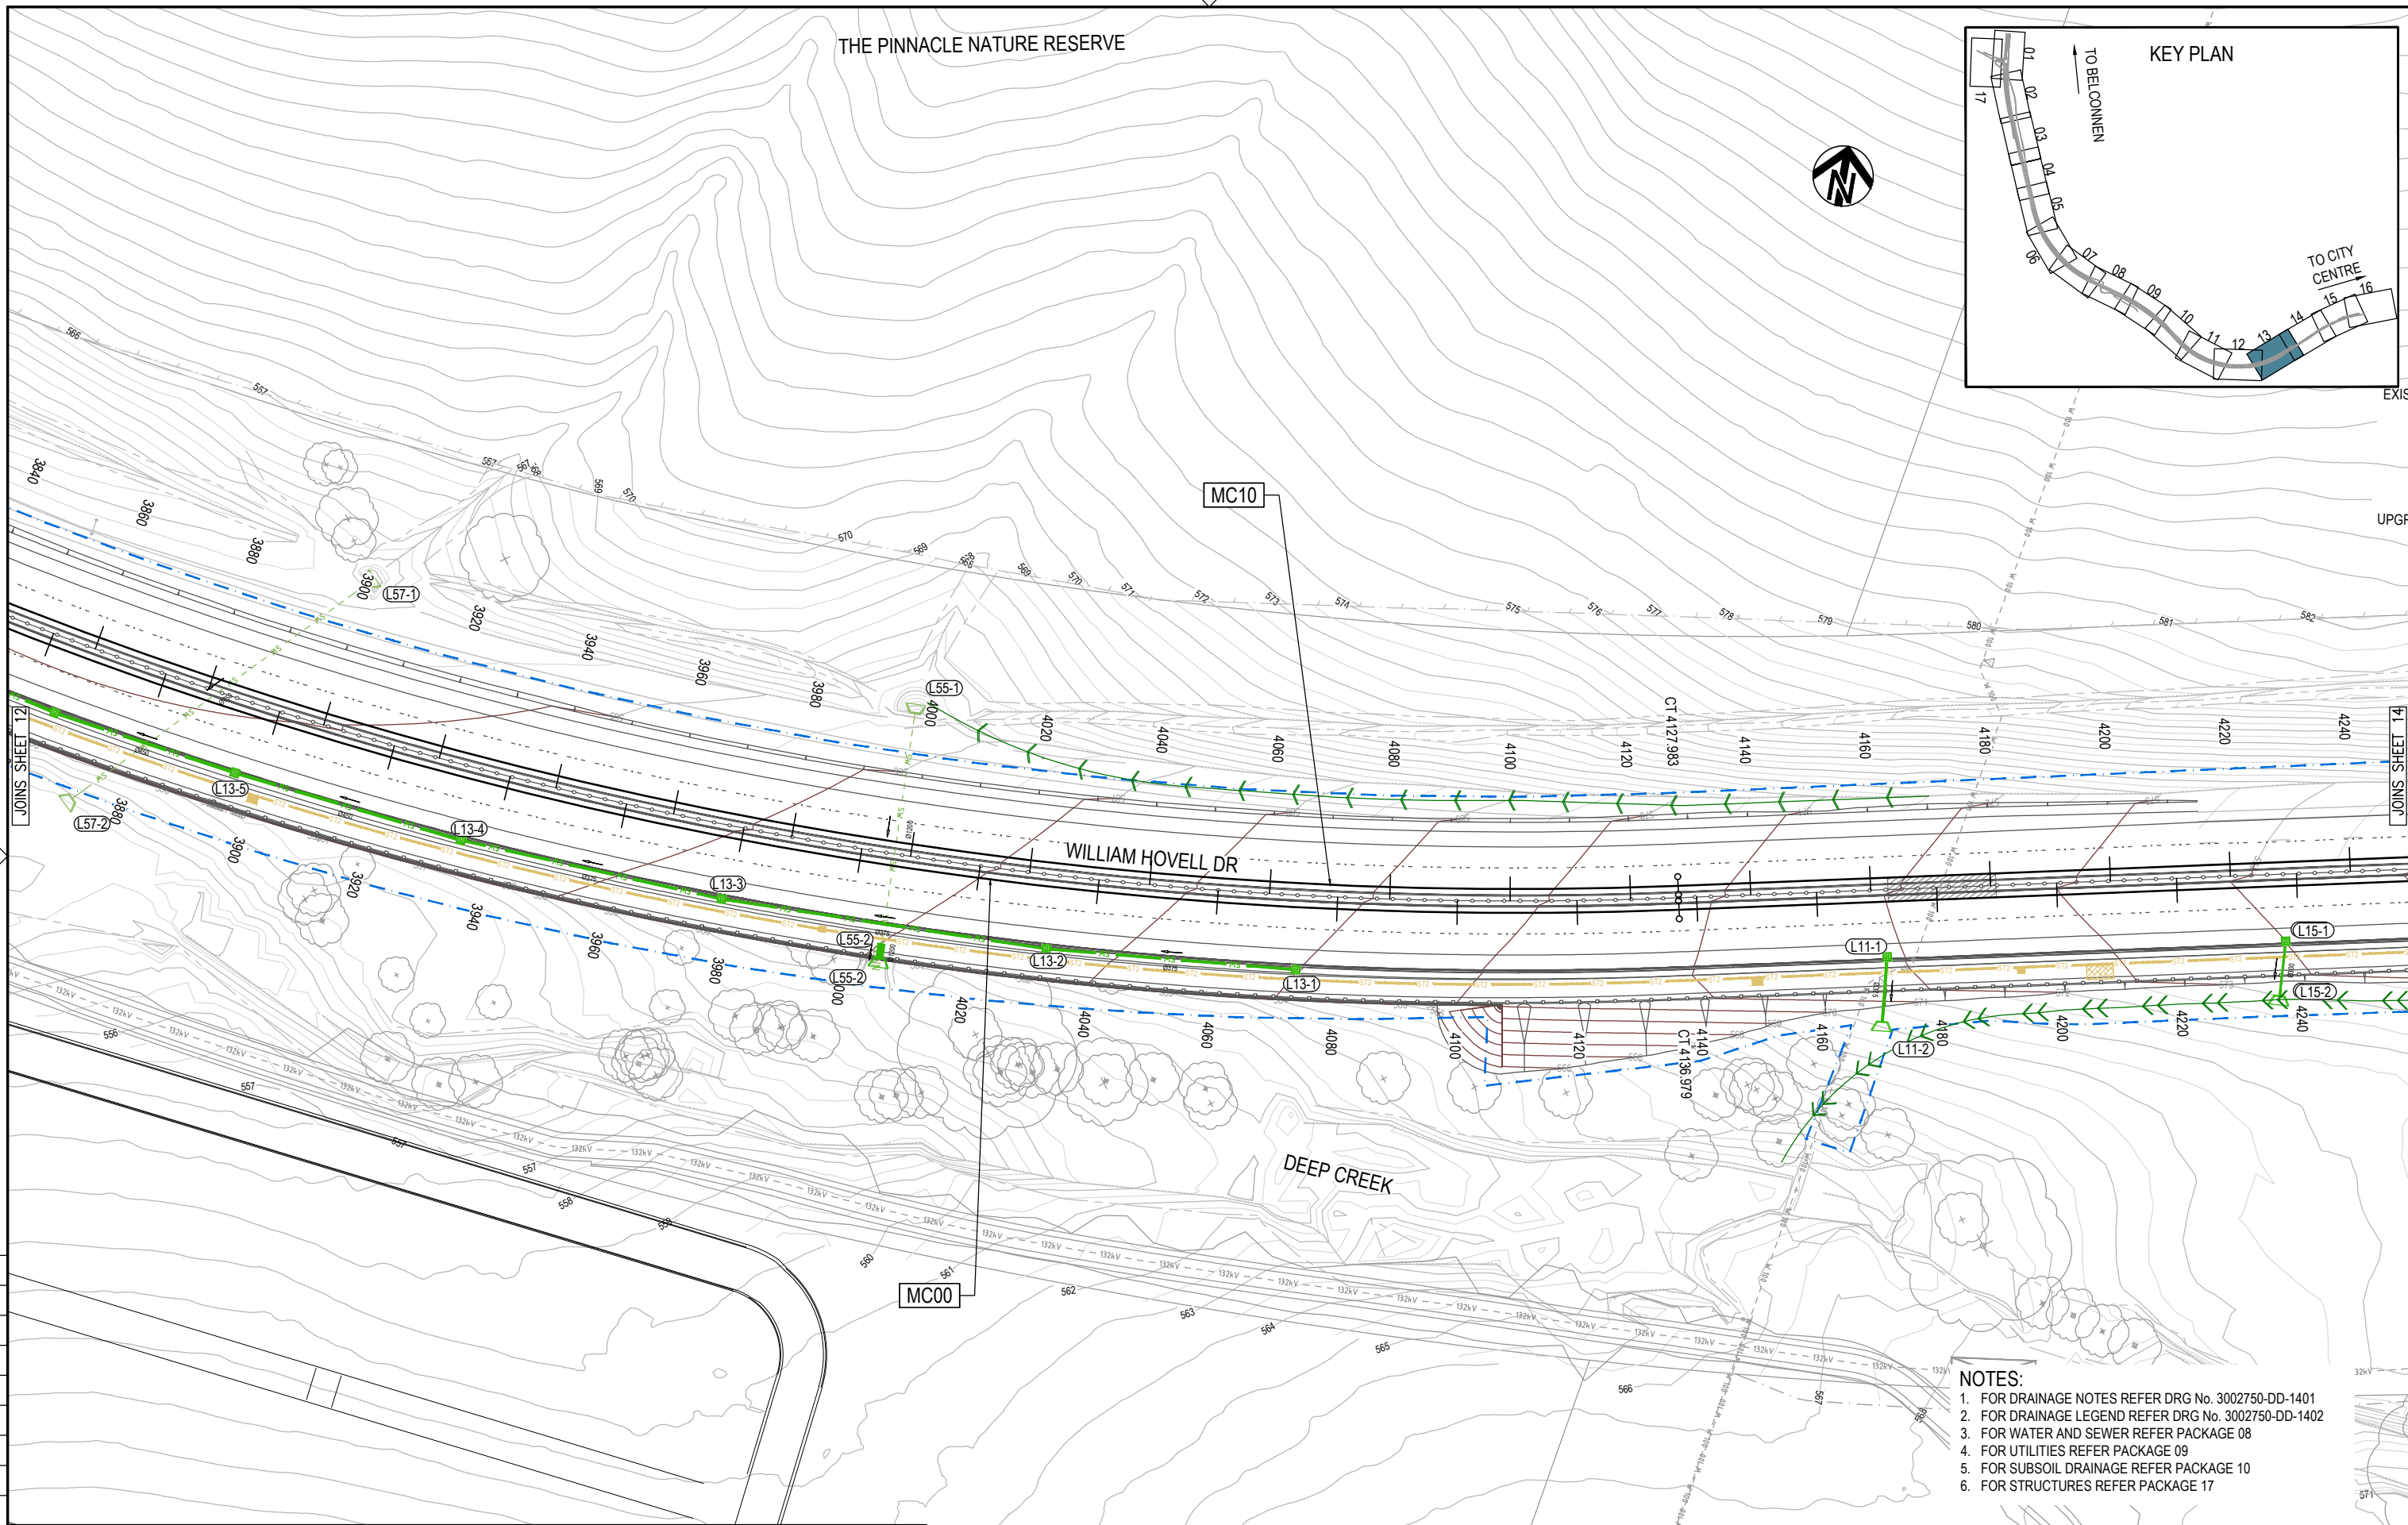


THE PINNACLE NATURE RESERVE

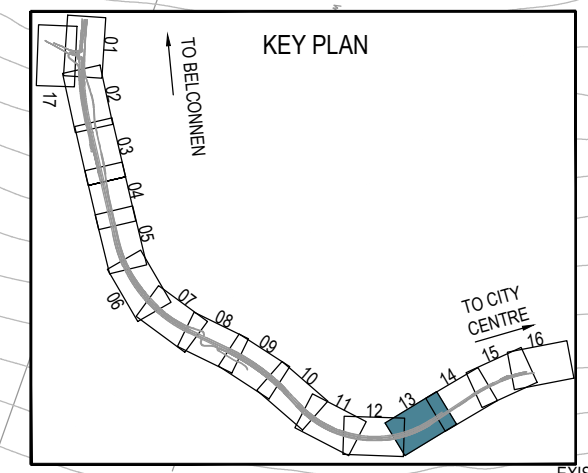


- NOTES:**
1. FOR DRAINAGE NOTES REFER DRG No. 3002750-DD-1401
 2. FOR DRAINAGE LEGEND REFER DRG No. 3002750-DD-1402
 3. FOR WATER AND SEWER REFER PACKAGE 08
 4. FOR UTILITIES REFER PACKAGE 09
 5. FOR SUBSOIL DRAINAGE REFER PACKAGE 10
 6. FOR STRUCTURES REFER PACKAGE 17

150 mm ON ORIGINAL

DRAWING FILE LOCATION / NAME V:\Vault\Projects\3002750\CAD\DWG\07_Drainage\3002750-DD-1422.dwg		PLOT DATE 15 Mar 2024		TIME 12:41:45		
EXTERNAL REFERENCE FILES	REV	DATE	AMENDMENT / REVISION DESCRIPTION	WVR No.	APPROVAL	
\3002750_SMEC.dwg \3002750_S1.dwg \3002750_S2.dwg \3002750_S3.dwg \3002750_S100.dwg	A	19.06.2020	PRELIMINARY SKETCH PLAN	0007	DK	
		B	08.10.2020	PRELIMINARY SKETCH PLAN	0014	DK
		C	13.11.2020	PRELIMINARY SKETCH PLAN SUBMISSION	0015	DK
		D	15.03.2024	DRAFT DOCUMENT READINESS (DR) SUBMISSION	0036	T.VN

DESIGNER	SMEC Member of the Surlana Jurong Group ABN 47 065 475 149
CLIENT	ACT Government Transport Canberra & City Services
PROJECT TITLE	WILLIAM HOVELL DRIVE DUPLICATION
	DRAINAGE SHEET 13
SCALE	AS SHOWN
PHASE	DETAIL DESIGN
PROJECT / DRAWING No.	3002750-DD-1422
REVISION	D

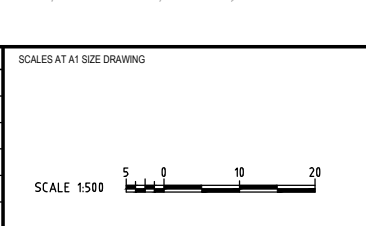

DESIGNER

SMEC
Member of the Surlana Jurong Group
ABN 47 065 475 149

LEVEL 9, 12 MOORE STREET
CANBERRA ACT 2601 AUSTRALIA
SMEC PROJECT No 3002750

CLIENT

ACT Government
Transport Canberra & City Services

PROJECT TITLE	WILLIAM HOVELL DRIVE DUPLICATION
	DRAINAGE SHEET 13
SCALE	AS SHOWN
PHASE	DETAIL DESIGN
PROJECT / DRAWING No.	3002750-DD-1422
REVISION	D

DR