


NOTES:

1. EXISTING POLE MOUNTED CONTROL CUBICLE TO BE REMOVED.

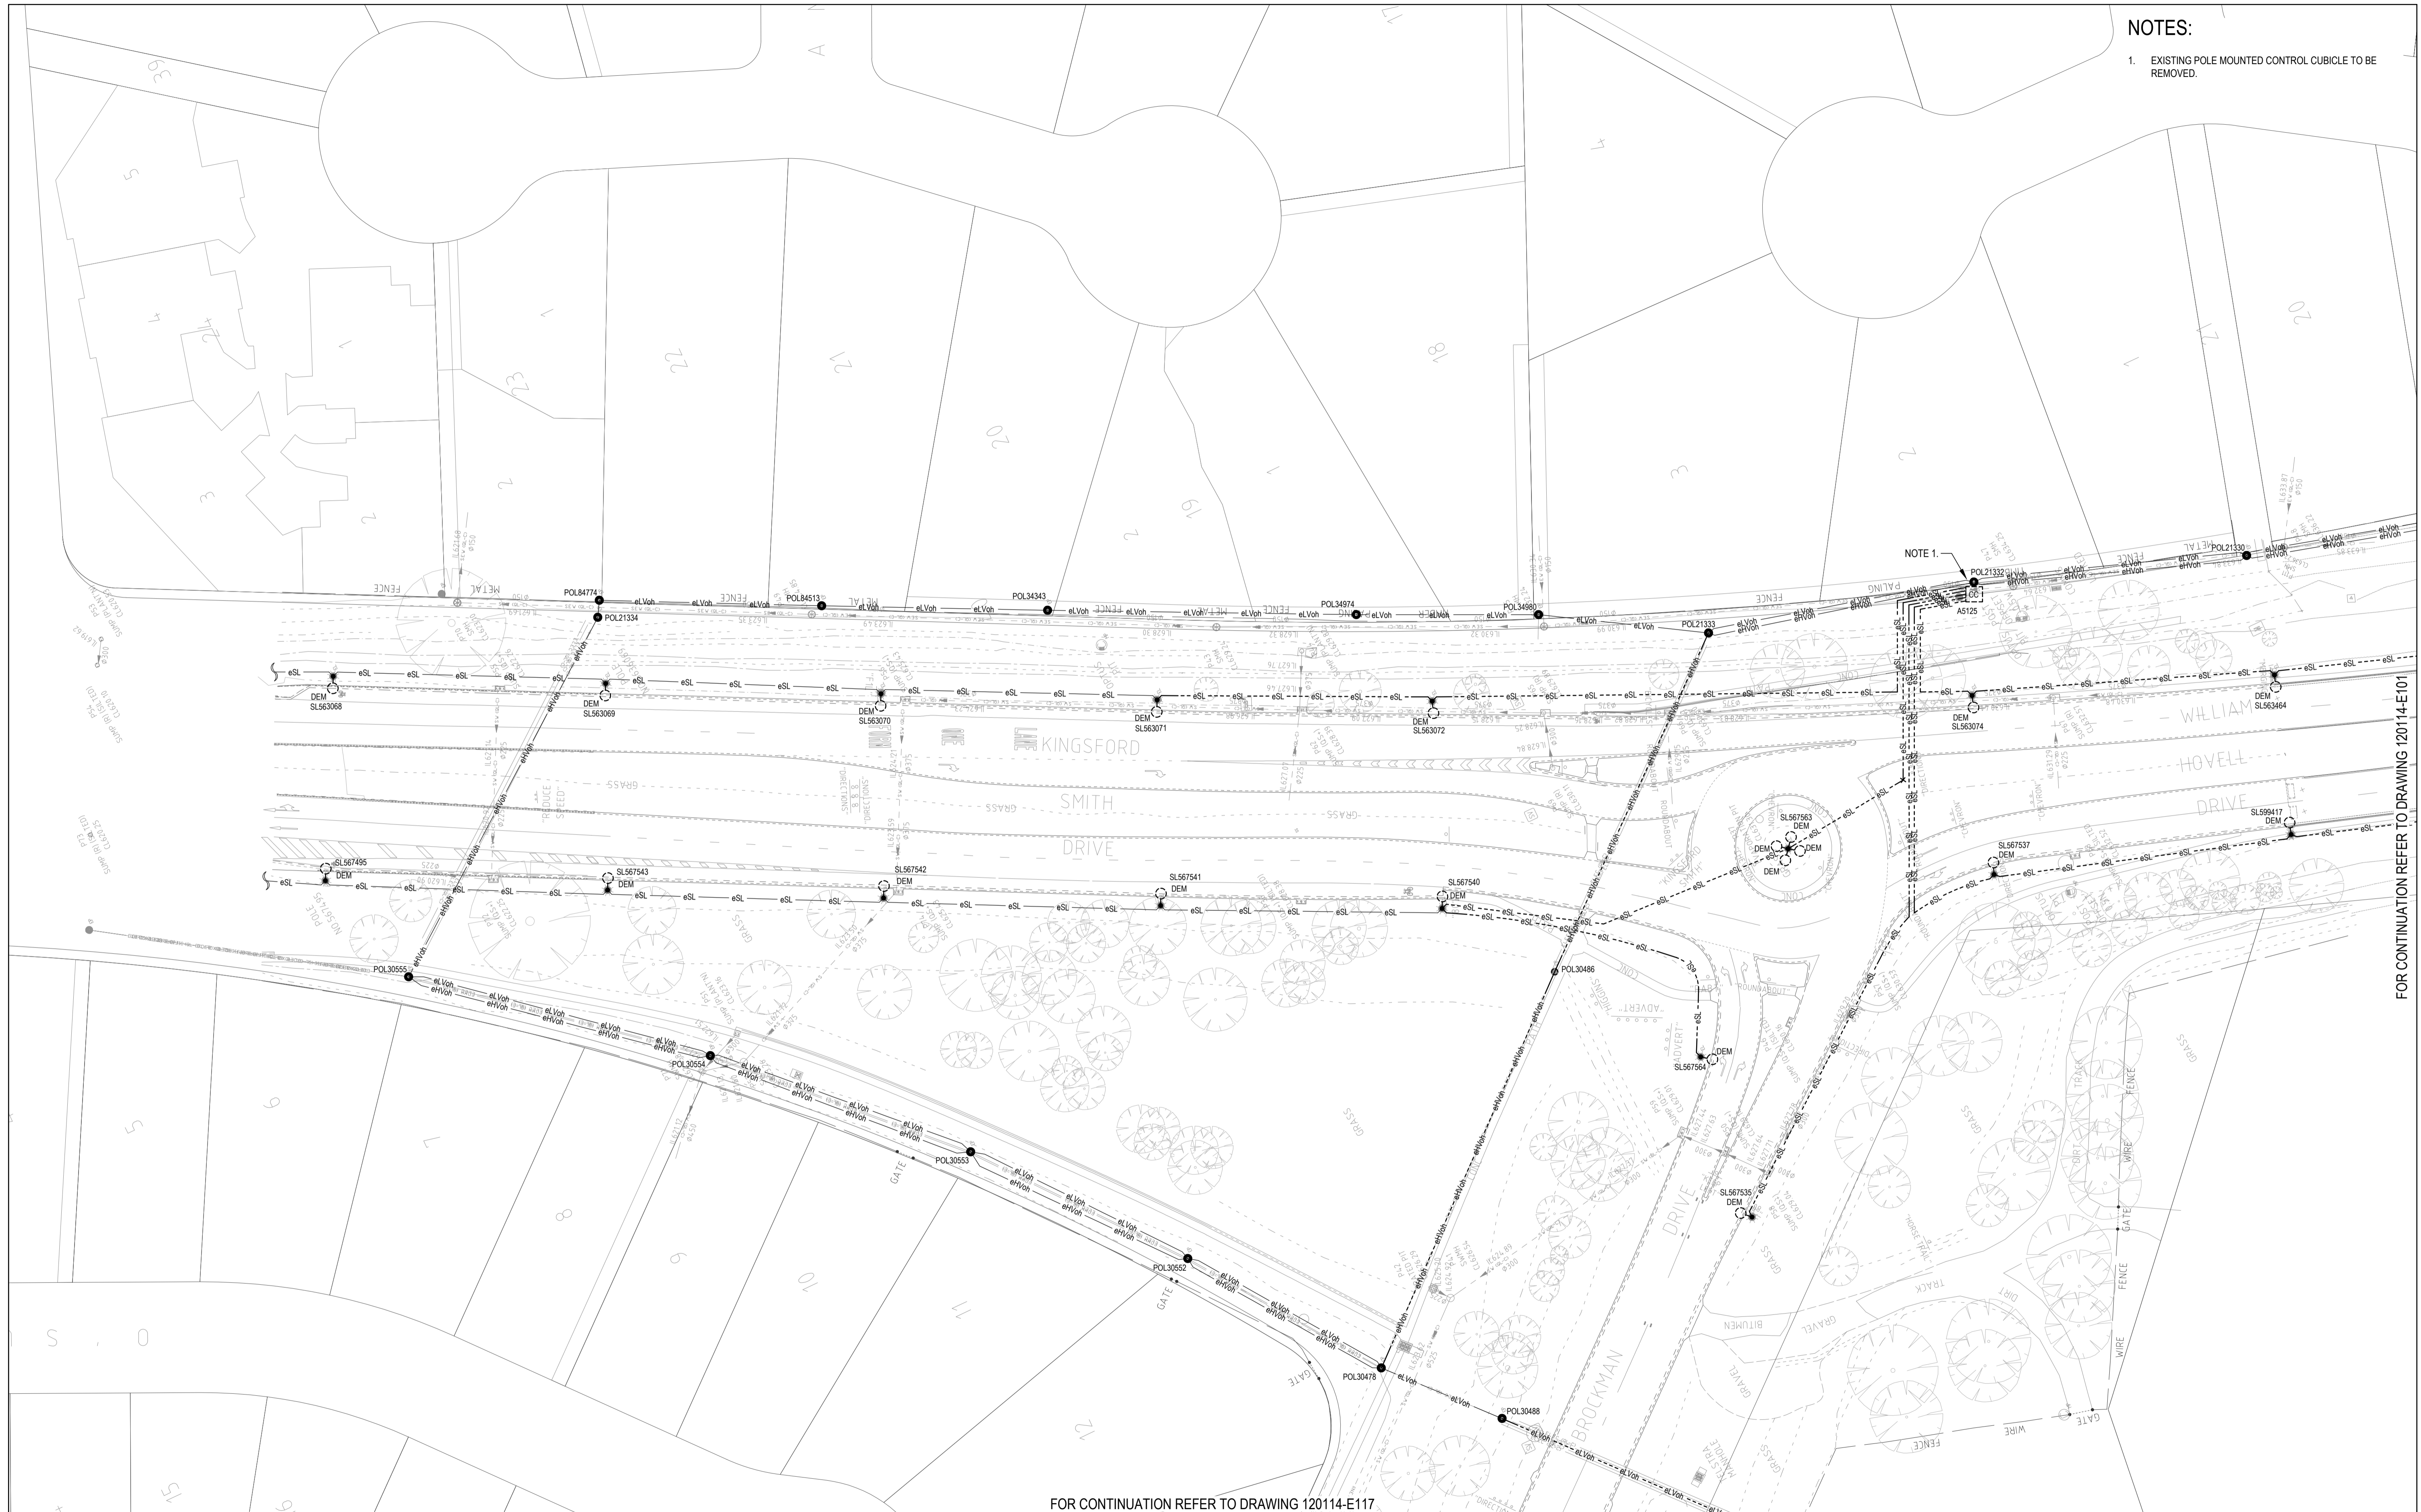

FOR CONTINUATION REFER TO DRAWING 120114-E101

FOR CONTINUATION REFER TO DRAWING 120114-E117

Rev.	Date	Details and Status	By	Rev.	Date	Details and Status	By
02	08.03.24	REISSUE FOR DRAFT DR	JT				
01	11.10.21	DRAFT DOCUMENT READINESS	JT				

SCALE BAR FOR 1:500

FOR LEGEND REFER TO DRAWING 120114-E001

**NOT FOR TENDER**

© COPYRIGHT of this design and plan is the property of ACOR Rudds Consultants Pty Ltd. ACN 054 221 162. All rights reserved. It must not be used, modified, reproduced or copied wholly or in part without written permission from ACOR Rudds Consultants Pty Ltd. ACOR Rudds Consultants is a trademark licensed to ACOR Rudds Consultants Pty Ltd by ACOR Consultants Pty Ltd.

**ACOR Rudds Consultants Pty Ltd**  
Unit 1, 5 Bodalla Place  
 Fishwick ACT 2609  
 T +61 2 6240 2900

ENGINEERS | MANAGERS | INFRASTRUCTURE PLANNERS | DEVELOPMENT CONSULTANTS

Designed A. Bencke	Reviewed / Date M. O'Connor 08.03.24	Approved / Date A. Bencke 08.03.24
Drawn J. Thilakasi	AutoCAD Drawing 120114-E100 [02]	

Client <b>SMEC AUSTRALIA PTY LTD</b>	Project <b>WILLIAM HOVELL DRIVE DUPLICATION</b>
---	--

Drawing Title <b>EXISTING - STREET LIGHTING SHEET 1 ELECTRICAL SERVICES</b>			
Scale 1:500	Sht Size A1	Drawing No. <b>120114-E100</b>	Rev. <b>02</b>