


NOTES:


1. NEW COLUMNS SHALL BE POSITIONED TO ACHIEVE 1m CLEARANCE FROM FACE OF COLUMN TO FACE OF KERB, MINIMUM. RE-DIVERT CONDUITS TO SUIT REVISED LOCATION.
2. NEW COLUMNS SHALL BE POSITIONED TO ACHIEVE 1m CLEARANCE FROM FACE OF COLUMN TO PATH, MINIMUM. RE-DIVERT CONDUITS TO SUIT REVISED LOCATION.
3. REUSE EXISTING CONDUITS WHERE POSSIBLE FOR RETICULATION DOWN THE EMBANKMENT.
4. COLUMN SHALL BE MOUNTED OUTSIDE THE ICON WATER MAIN ZONE OF INFLUENCE (1.2m CLEAR). COORDINATE FINAL LOCATION WITH THE CIVIL TRADE. MAINTAIN CLEARANCE REQUIREMENTS FROM THE ROAD.

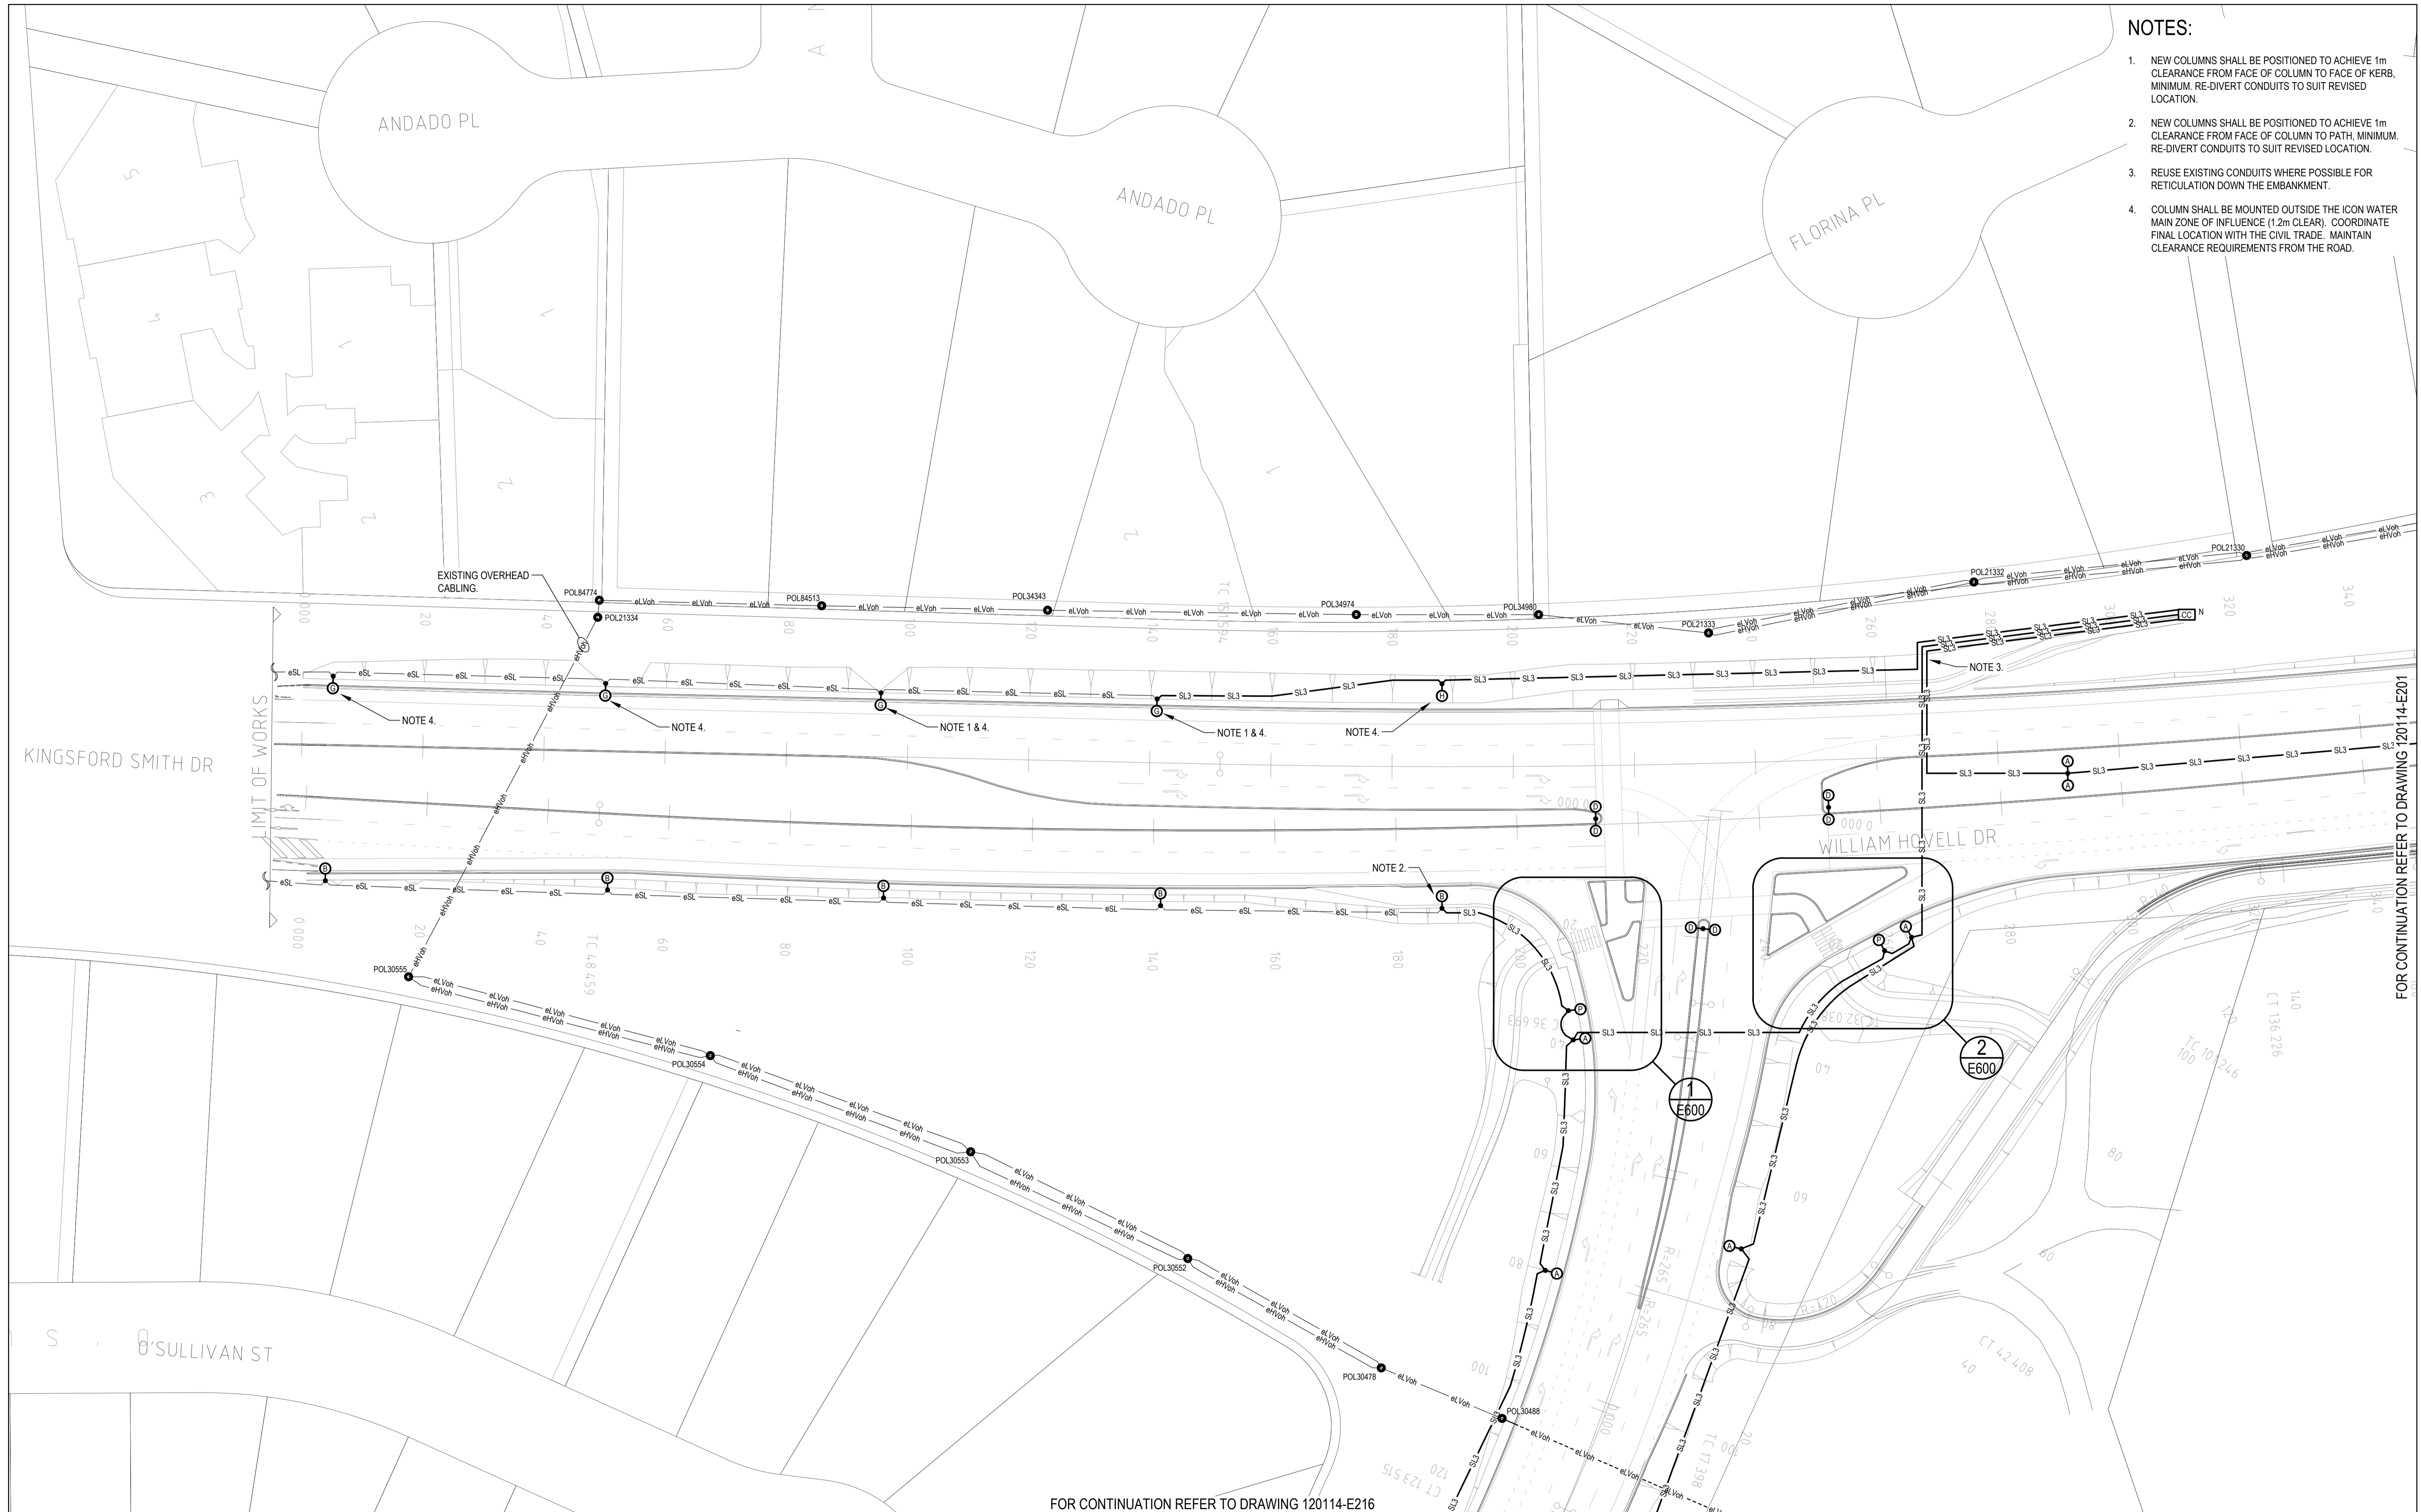

FOR CONTINUATION REFER TO DRAWING 120114-E201

FOR CONTINUATION REFER TO DRAWING 120114-E216

Rev.	Date	Details and Status	By	Rev.	Date	Details and Status	By
05	11.10.21	DRAFT DOCUMENT READINESS	JT				
04	13.11.20	ISSUE FOR FINAL PSP	NF				
03	13.10.20	REISSUE FOR PSP (BACKGROUND UPDATE)	NF				
02	09.10.20	REISSUE FOR PSP (BACKGROUND UPDATE)	DO	07	08.03.24	REISSUE FOR DRAFT DR	JT
01	19.06.20	ISSUE FOR PSP	NF	06	16.06.22	REISSUE FOR DRAFT DOCUMENT READINESS	JT

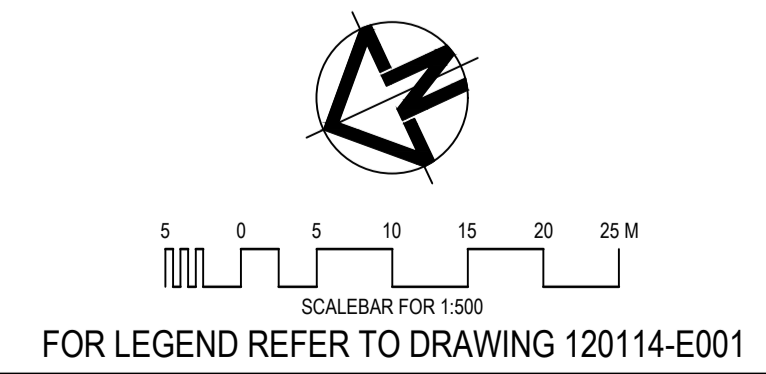

**NOT FOR TENDER**

© COPYRIGHT of this design and plan is the property of ACOR Rudds Consultants Pty Ltd. ACN 054 221 162, all rights reserved. It must not be used, modified, reproduced or copied wholly or in part without written permission from ACOR Rudds Consultants Pty Ltd. ACOR Rudds Consultants is a trademark licensed to J. Thilakasi.

**ACOR Rudds Consultants Pty Ltd**  
Unit 1, 5 Bodallia Place  
Fishwick ACT 2609  
T +61 2 6240 2900

**ACOR Rudds CONSULTANTS**  
ENGINEERS | MANAGERS | INFRASTRUCTURE PLANNERS | DEVELOPMENT CONSULTANTS

Designed A. Bencke	Reviewed / Date M. O'Connor 08.03.24	Approved / Date A. Bencke 08.03.24
Drawn J. Thilakasi	AutoCAD Drawing 120114-E200 [07]	

Client  
**SMEC AUSTRALIA PTY LTD**

Project  
**WILLIAM HOVELL DRIVE  
DUPLICATION**

Drawing Title <b>NEW - STREET LIGHTING SHEET 1 ELECTRICAL SERVICES</b>			
Scale 1:500	Sheet Size A1	Drawing No. <b>120114-E200</b>	Rev. <b>07</b>